




1 Site Location Plan
1:1250

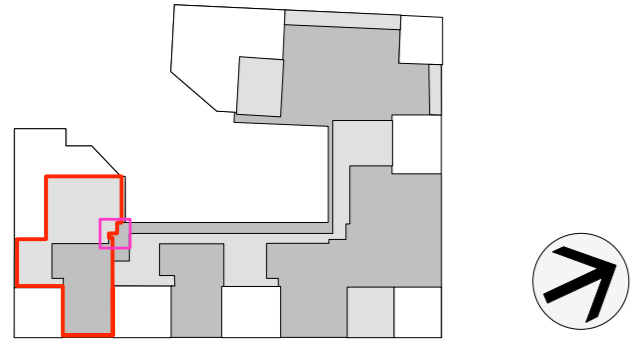

2 Existing terrace
1:100

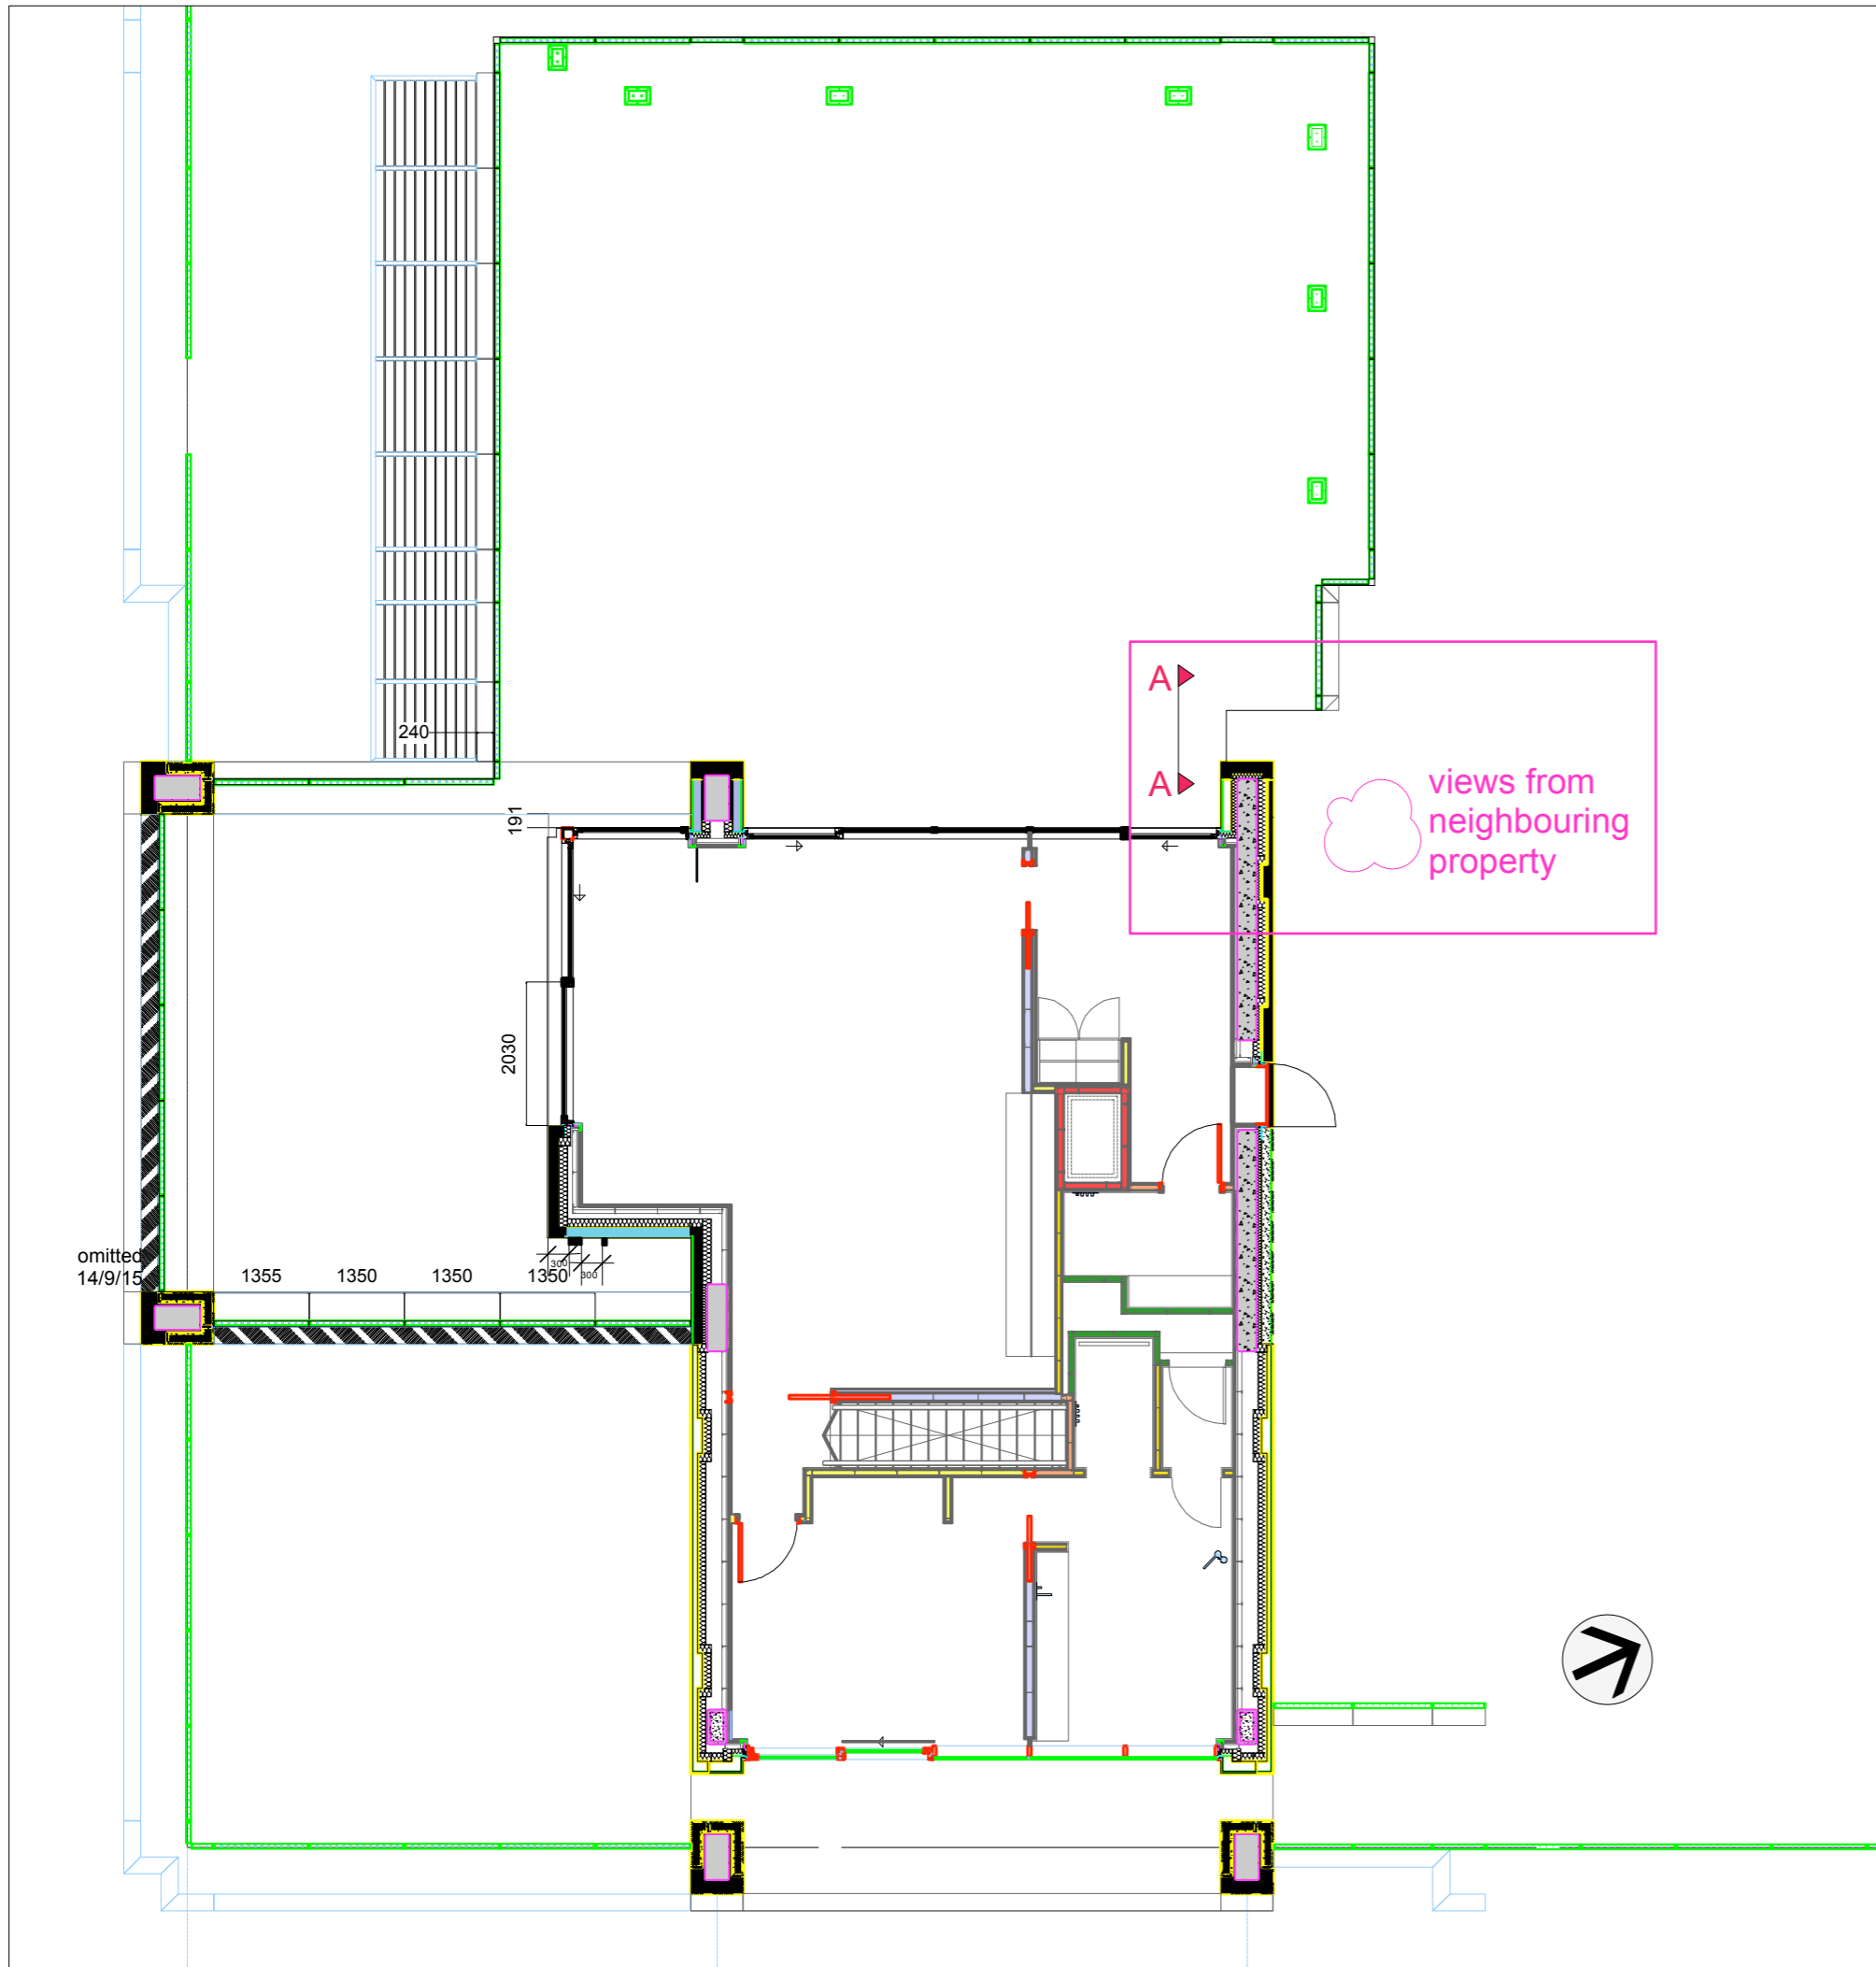


3 Proposed terrace with trellis marked
1:100

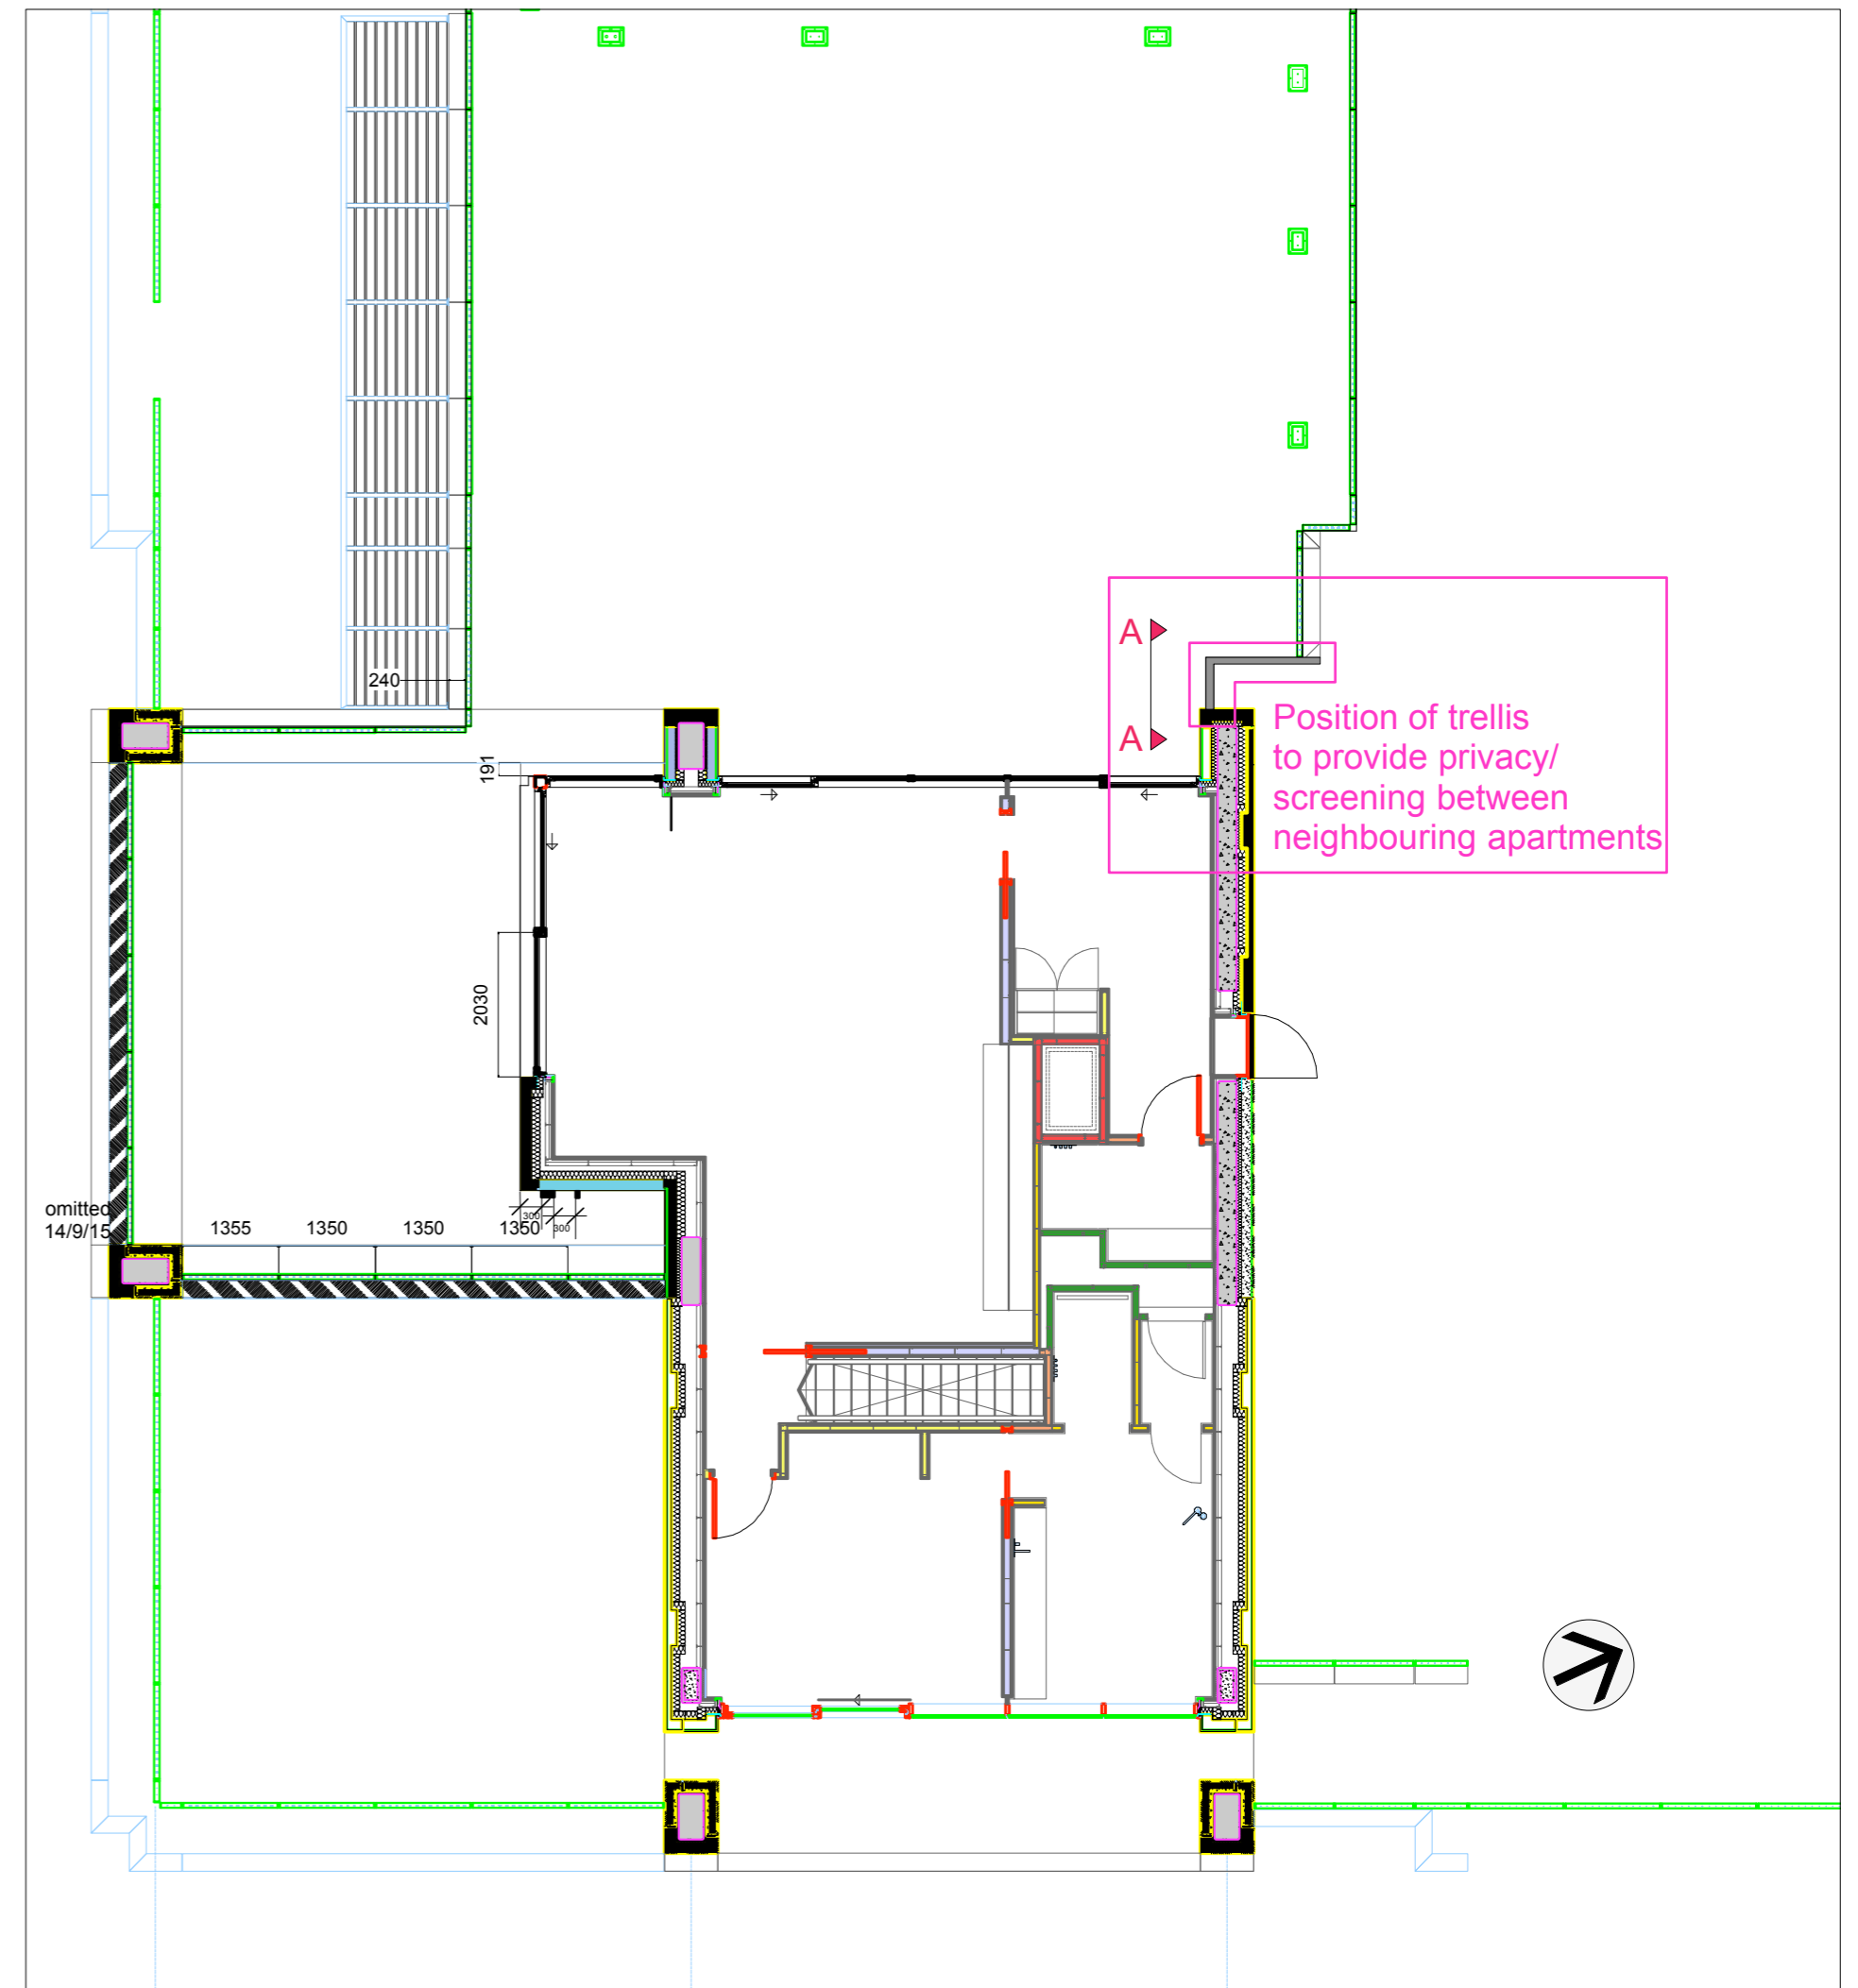

4 Existing Elevation AA
1:20



5 Proposed Elevation AA with trellis
1:20

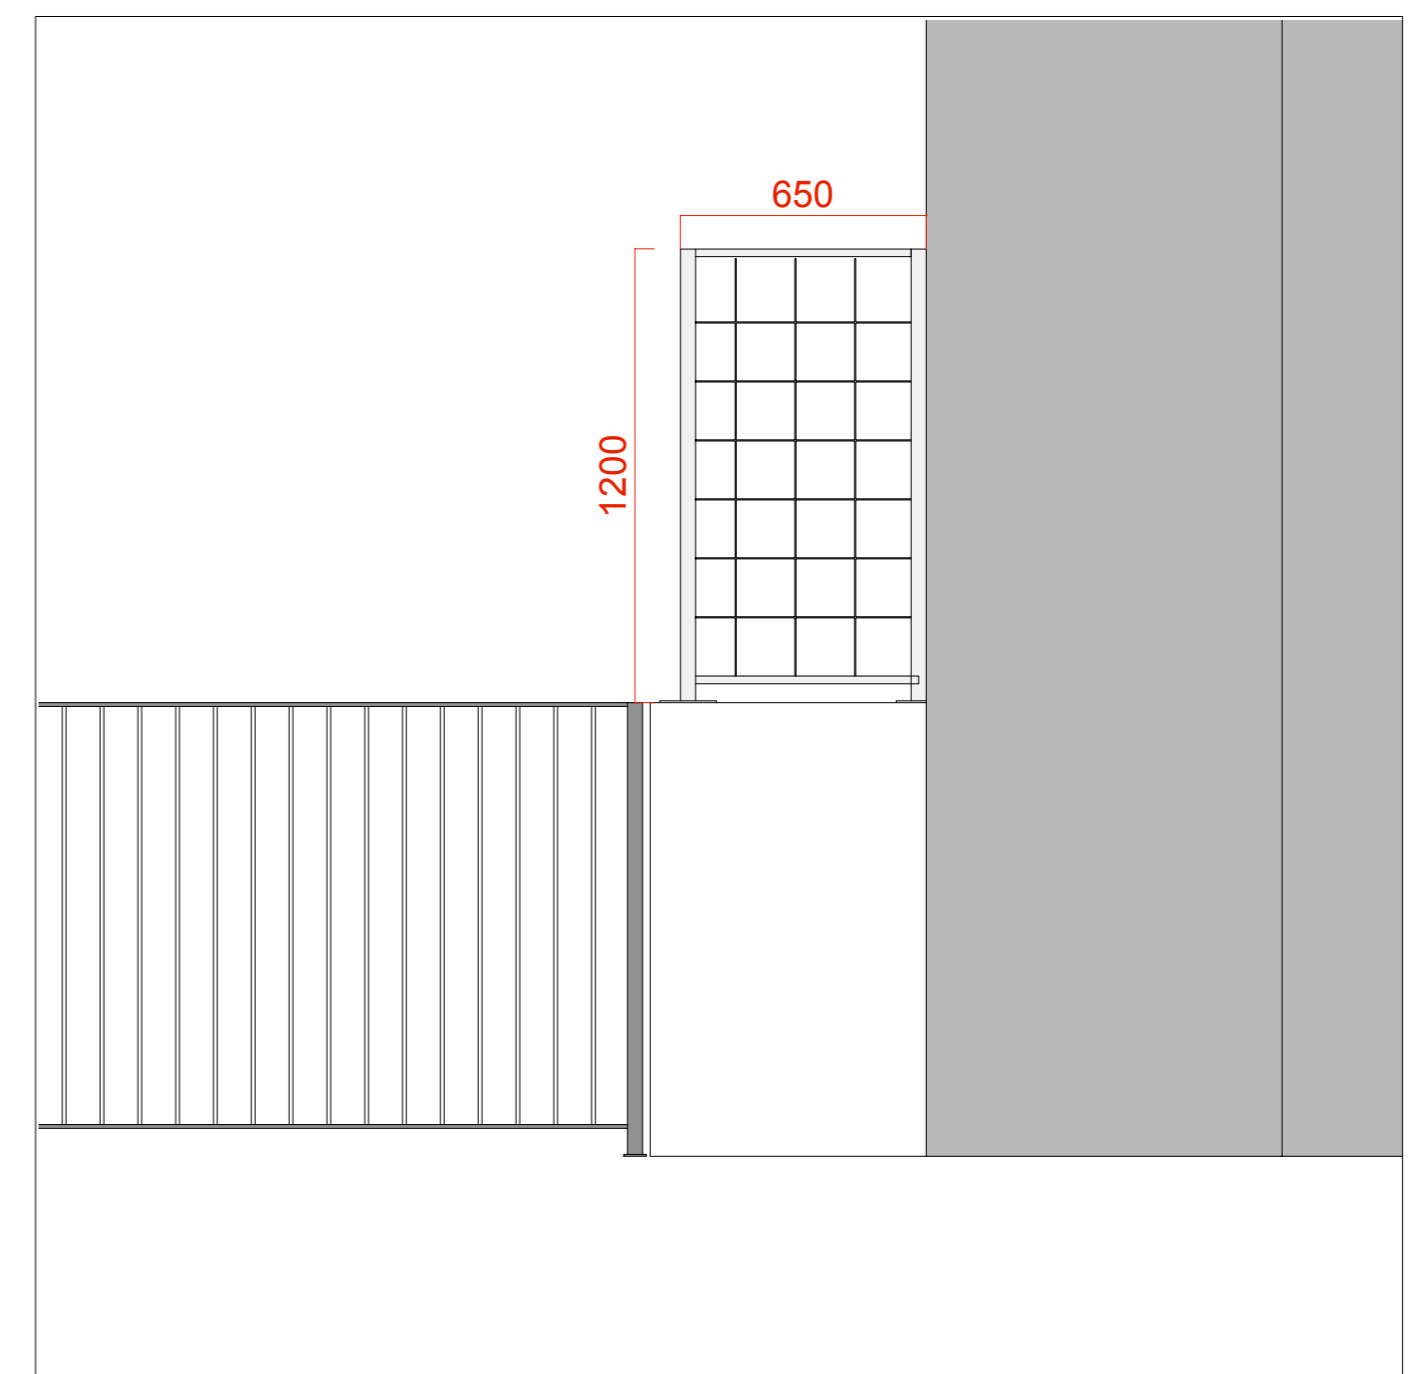

Planting : We propose to plant 1 frame trained Trachelospermum Jasminoides. This will be delivered and planted mature and tied into the trellis system. It is an evergreen plant with small fragrant flowers in summer.

Project Name	Client	Drawing name	Drawing number	Scale	Revision	Drawn by	Emily Erfam Landscape Design +4479 73419097 +4420 78376043
Plimsoil terrace	Mr Keir McGuinness	Trellis system location	058-22	Various @ A1	02/02/16	EE	