


8 & 10 Willes Road Kentish Town London NW5 3DS
020 7485 3388

Ref: EN14/1020

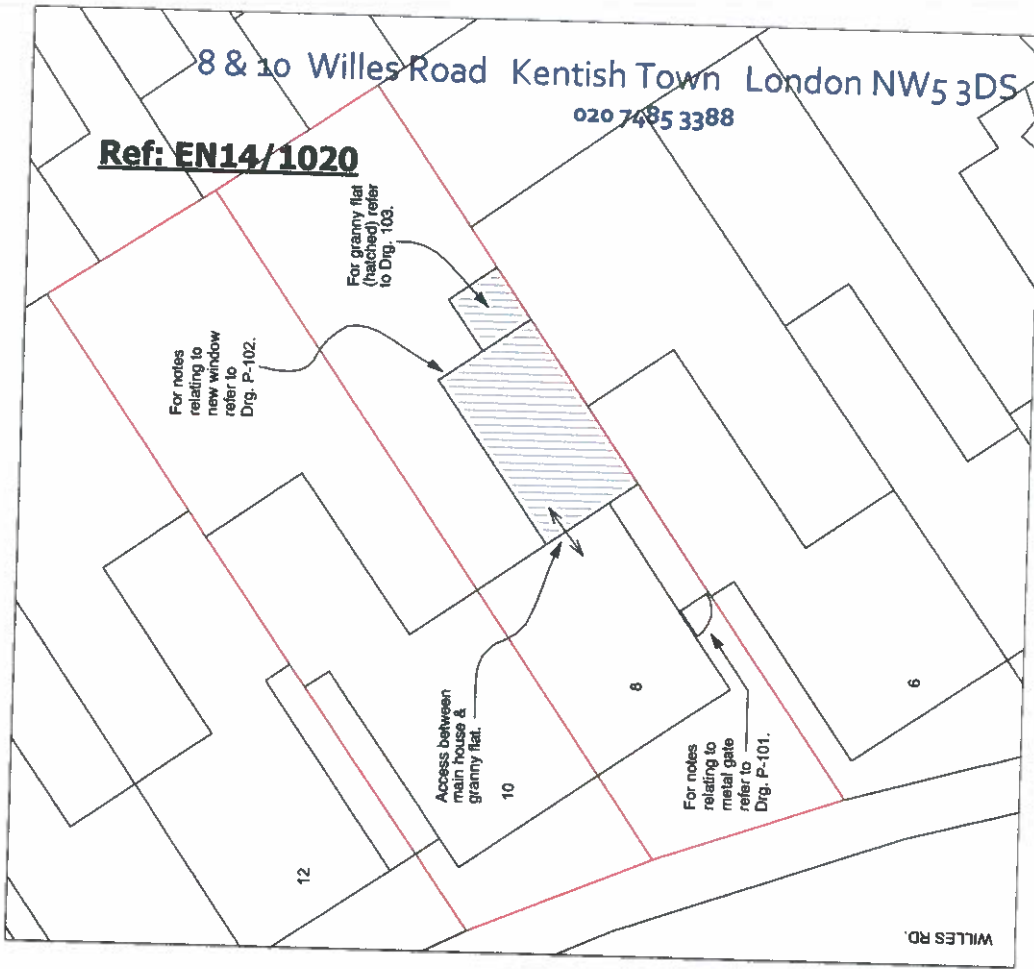


BLOCK PLAN
(Scale 1:200 @ A3).

8 WILLES RD.
LONDON,
NW5 3DS



Project: 8 WILLES RD, LONDON, NW5 3DS	
Drg. Title: Site Location Plan / Block Plan	
PLANNING DRAWING	No. WILLES-P-100
Date: 30.11.15	Client: C.Legge
Scale: as indicated	@ A3
Rev. 1	-

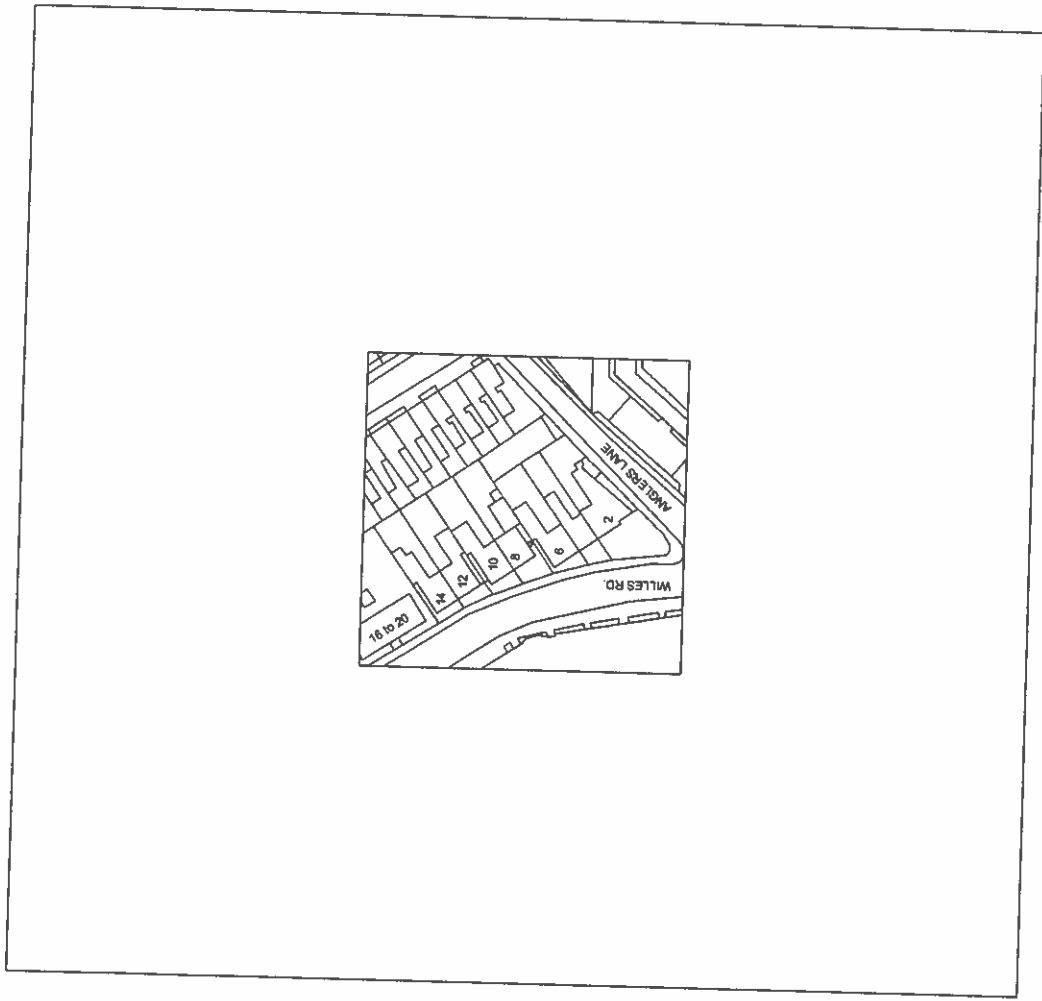

SITE LOCATION PLAN
(Scale 1:1250 @ A3).