
PROPOSED STRUCTURAL WORK ITEMS

(ref separate Method Statement for temporary support details)

- 2.1 Steel beam pair under Grd Flr, supporting extg cross-wall & Grd Flr onto new post.
- 2.2 Steel beam under Grd Flr supporting extg Grd Flr onto new post.
- 2.3 New lintel across (slightly) widened extg opening at Lower Grd Flr
- 2.4 New rear extension roof (membrane & deck onto timber joists; steel edge beam) onto masonry wall along boundary)

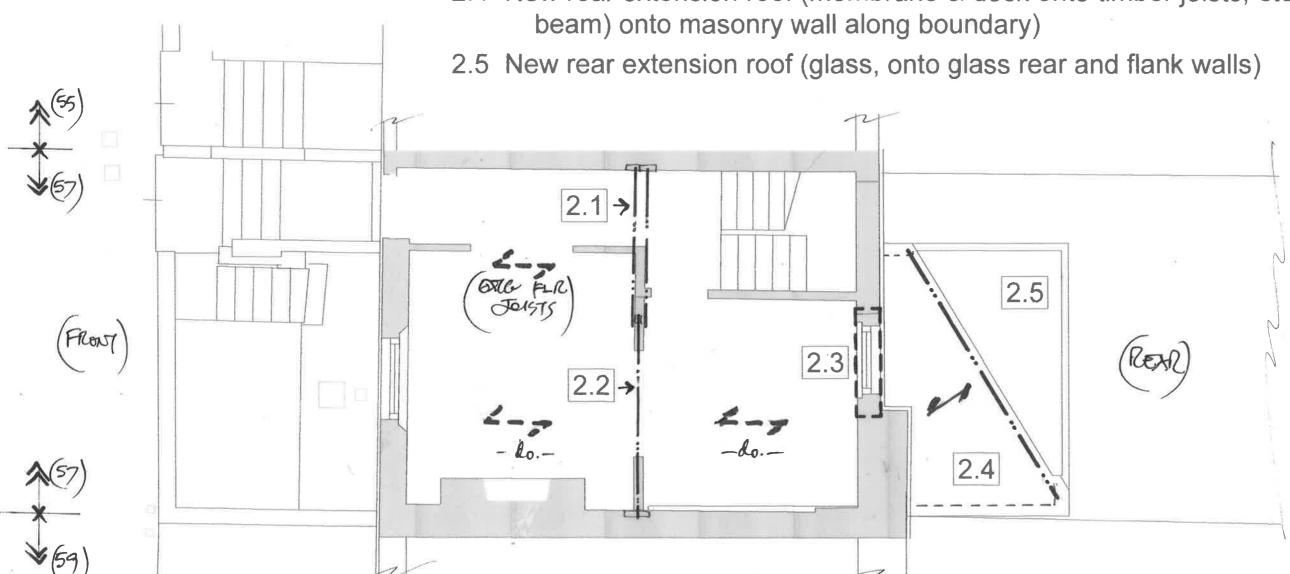

PETER MacGOWAN consulting civil & structural engineer

mob: 07775-725144 e: pmac@mcmac.co.uk 57 FLASK WALK LONDON NW3

GROUND FLOOR (PROPOSED)

Drg No:

Scale: 1:50 (A3)

Rev: P1