

Peter MacGowan

consulting civil and structural engineer

Tel: 01483-833668

Mob: 07775-725144

Job no

1580

Drawing no

S10

Revision


R1

Member location

Date

Jan-2016

Project: 57 FLASK WALK, LONDON NW3

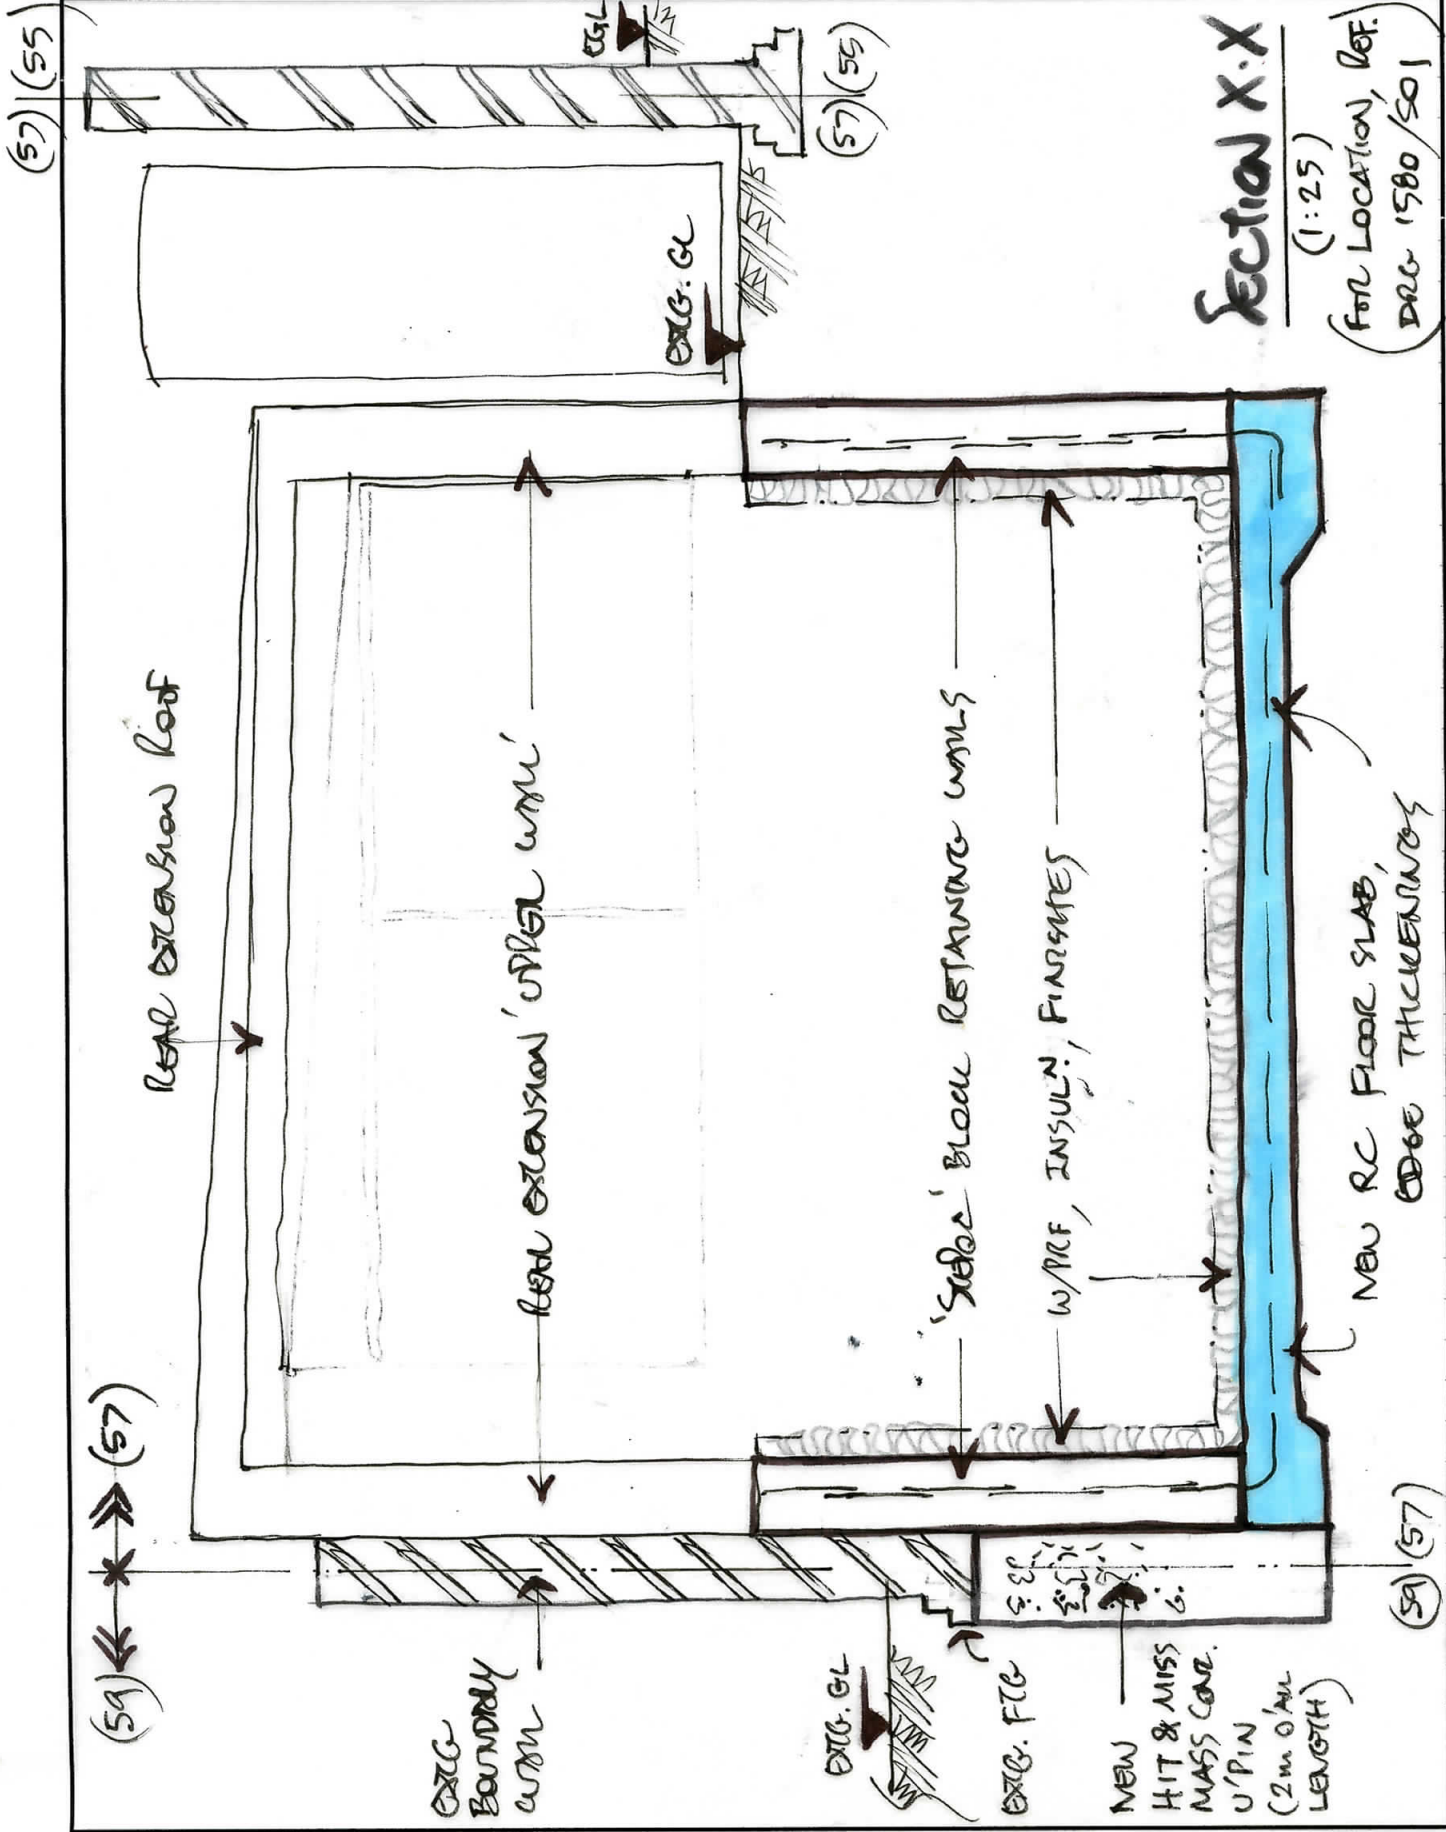

**Section X-X**  
 (1:25)  
 FOR LOCATION, REF.  
 DRG 1580/S01