



FIRST FLOOR PLAN

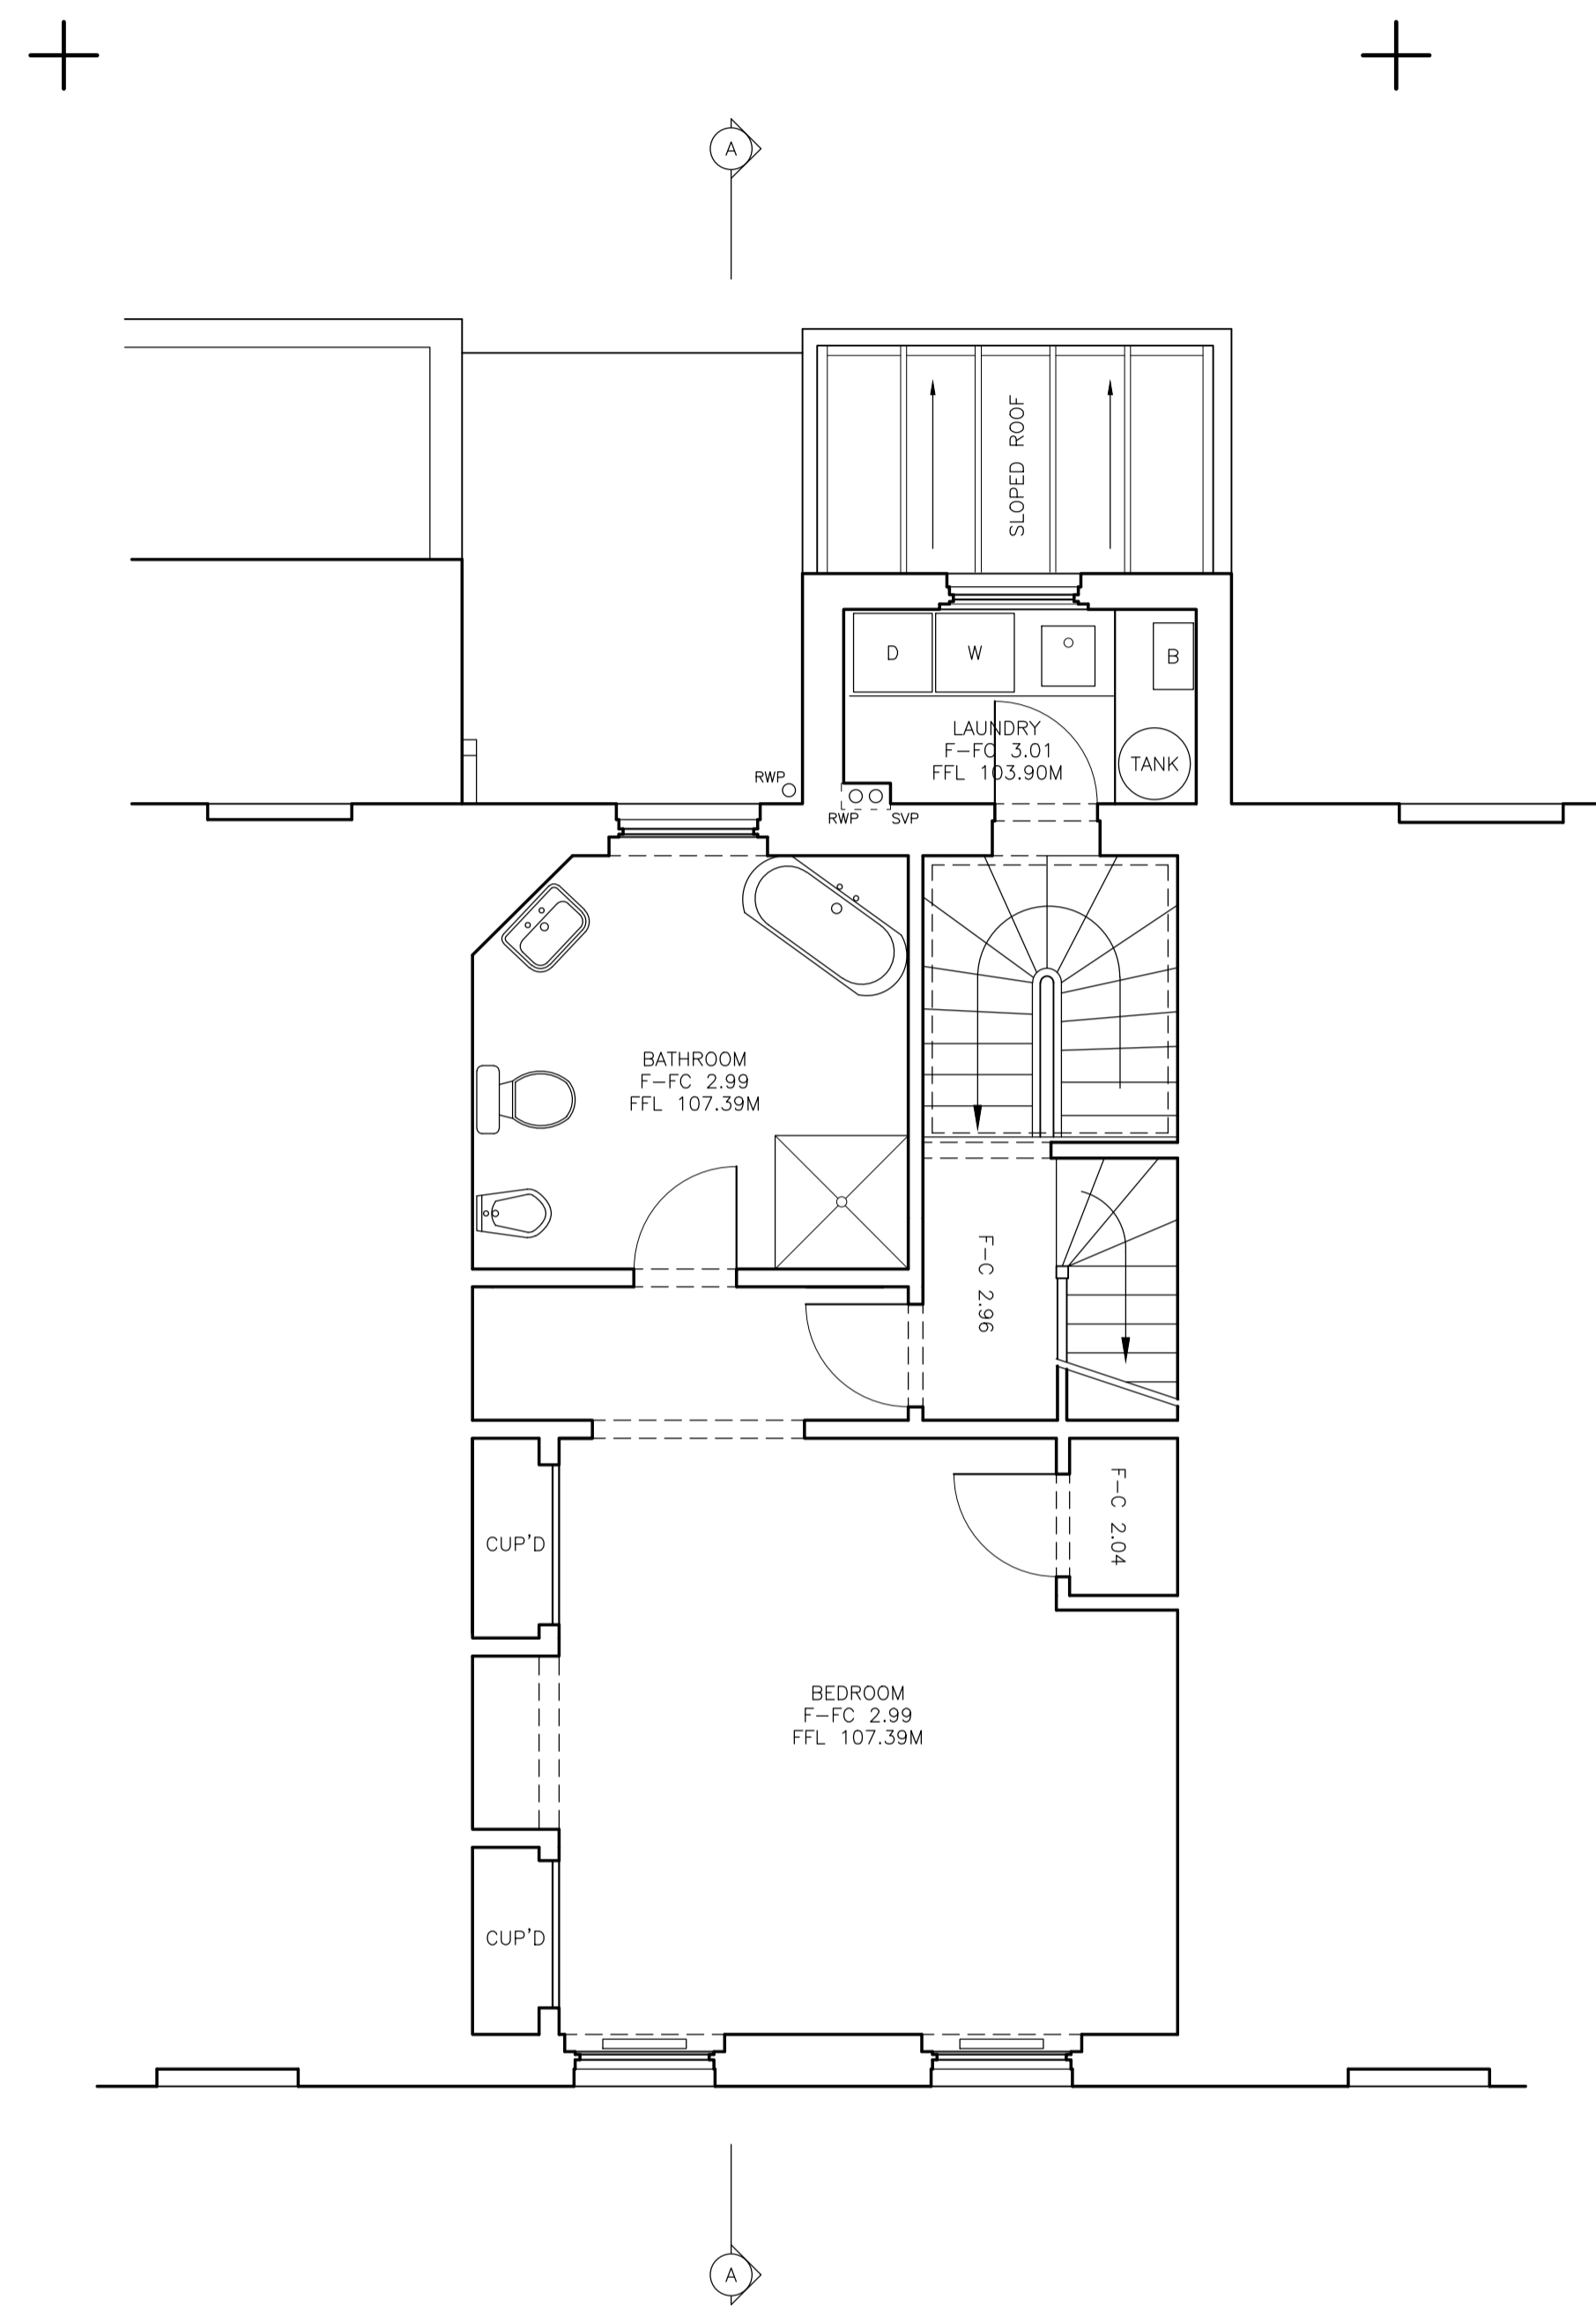

SECOND FLOOR PLAN

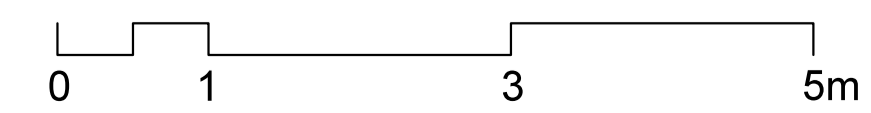

REV.	DATE	
PLANNING		
PROJECT: RENOVATION & EXTENSION OF		
7 REGENT'S PARK TERRACE, NW1		
FOR MR C. WALKLIN & MRS J. POPE		
TITLE:		
SCALE:		
1:50		
at A1		
DATE: 02 FEB 2016		
PROJ. # 140-7RPT		
DWG # 003		