

N: | SCALE: | 1:50 | at A1 | DATE: | 02 FEB 2016

PROJ. #: 140-7RPT

006

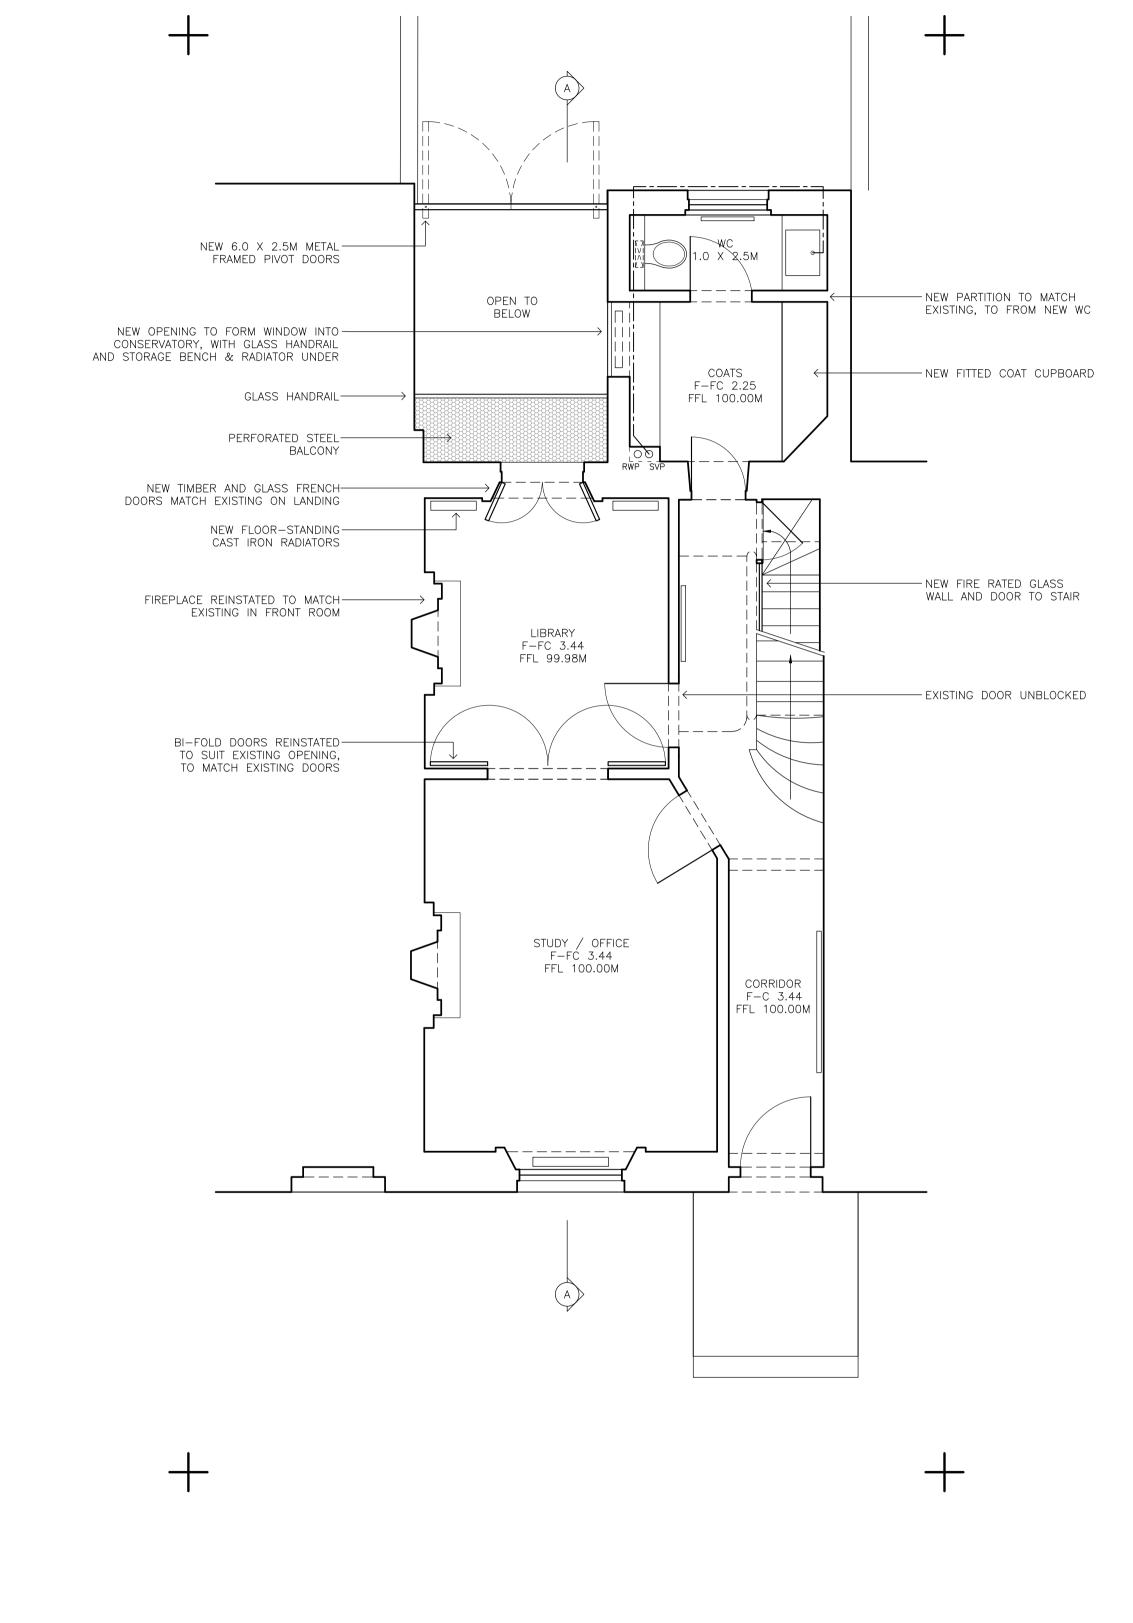

GROUND FLOOR PLAN

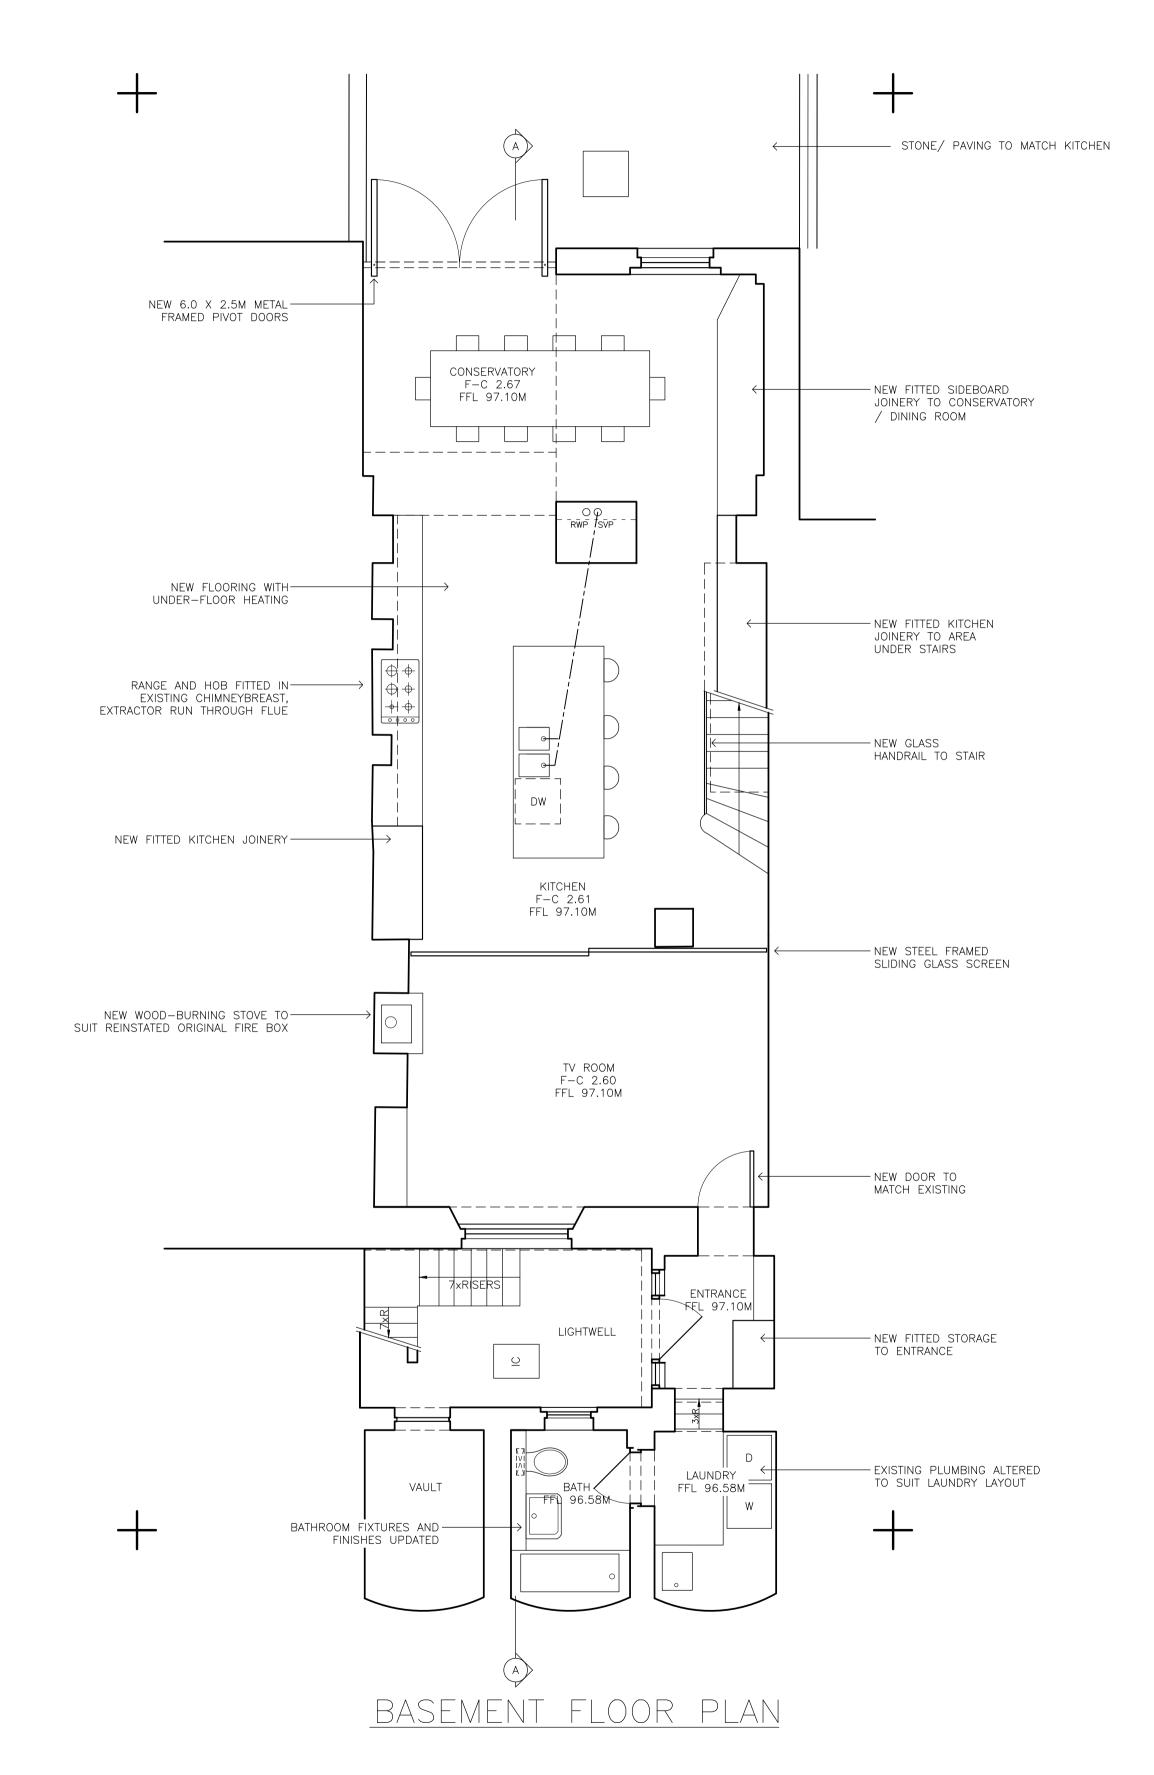

© 2016 robert rhodes architecture + interiors - not issued for construction unless clearly noted as such

0 1 3 5