

Notes

Do not scale from this drawing.

This drawing is to be read in conjunction with Drawings 110 - 115 and 117



28 ARKWRIGHT ROAD - EXTERNAL FRONT OF BUILDING



28 ARKWRIGHT ROAD - EXTERNAL BOUNDARY TO FROGNAL PLATE 1



28 ARKWRIGHT ROAD - EXTERNAL BOUNDARY TO FROGNAL PLATE 2




UNIVERSITY COLLEGE SCHOOL BOUNDARY TO FROGNAL PLATE 1



UNIVERSITY COLLEGE SCHOOL BOUNDARY TO FROGNAL PLATE 2



28 ARKWRIGHT ROAD - EXTERNAL TREE DAMAGE WALL PANEL PLATE 1

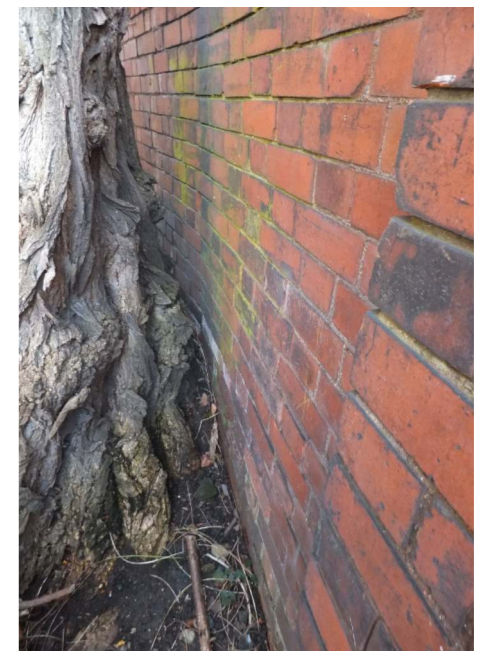


28 ARKWRIGHT ROAD - INTERNAL TREE DAMAGE WALL PANEL PLATE 2



28 ARKWRIGHT ROAD - INTERNAL BOUNDARY TO FROGNAL PLATE 1



28 ARKWRIGHT ROAD - INTERNAL BOUNDARY TO FROGNAL PLATE 2

 CONSULTING ENGINEERS LTD Sovereign House 1 Albert Place London N3 1QB Tel: 020 7281 4821 Fax: 020 7263 6613	Project 28 Arkwright Road London NW3	Date Dec 2015
	Title Boundary Wall to Frognal Existing Photographs of 28 Arkwright Road & University College School	Scale n.t.s.
		Drawing No. 14552/116B