
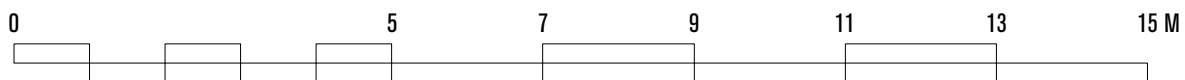
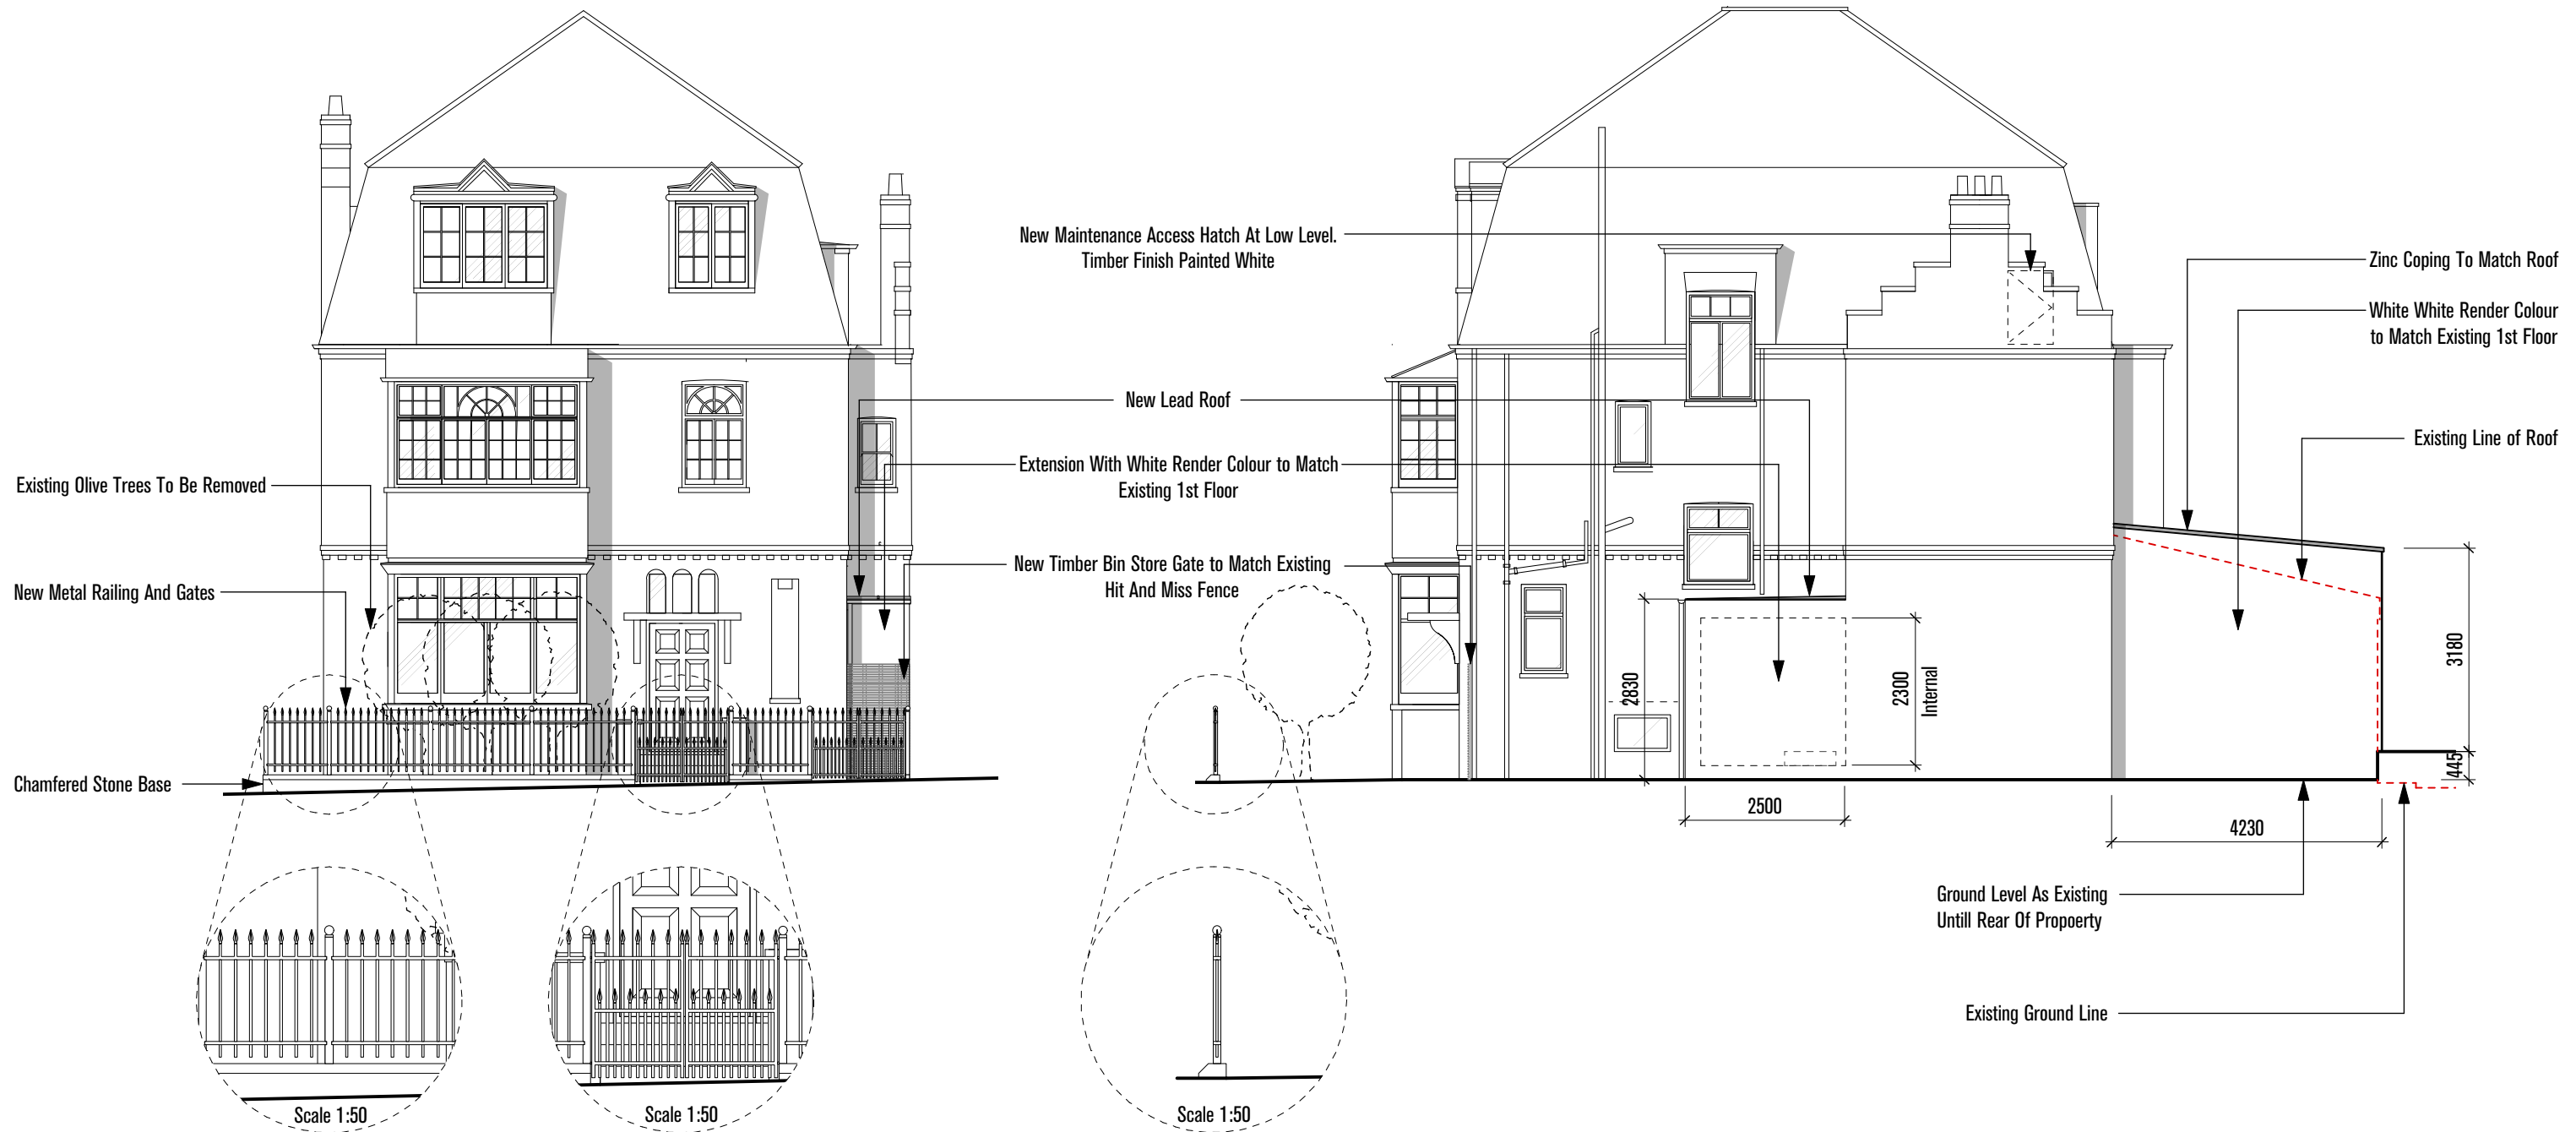


Proposed Elevation A-A (South West)
Scale 1:100

Proposed Elevation B-B (South East)
Scale 1:100

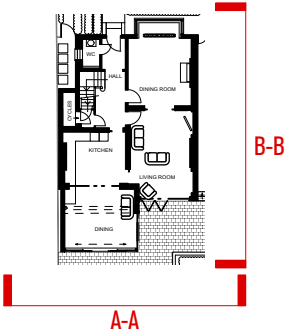

Revisions and Notes
13/01/2016 - Rev A: Front Boundary Treatment change (gates/railings added)

sawkings + norton architects Ltd. copyright 2016. This drawing must not be reproduced in part or whole without prior written consent. Do not scale from this drawing. Check and confirm all dimensions on site prior to commencing work. IF IN DOUBT ASK.

1 Clorane Gardens, Camdem, London, NW3 7PR

1 The Quarry, Betchworth, Surrey RH3 7BY T 01737 845580 E admin@sawkingsnorton.com W www.sawkingsnorton.com

sawkings + norton
architects
architecture + design + management

drawn by RS	scale 1:100 @ A3	no 114b	title Proposed Elevation A-A And B-B
date 3/2/16	filename A1175 1 Clorane Rev B.rvt	file reference A1175	client Mr & Mrs Heller