
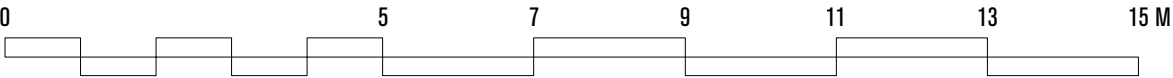


Proposed Elevation C-C (North East)
Scale 1:100

Proposedx Elevation C-C (North West)
Scale 1:100

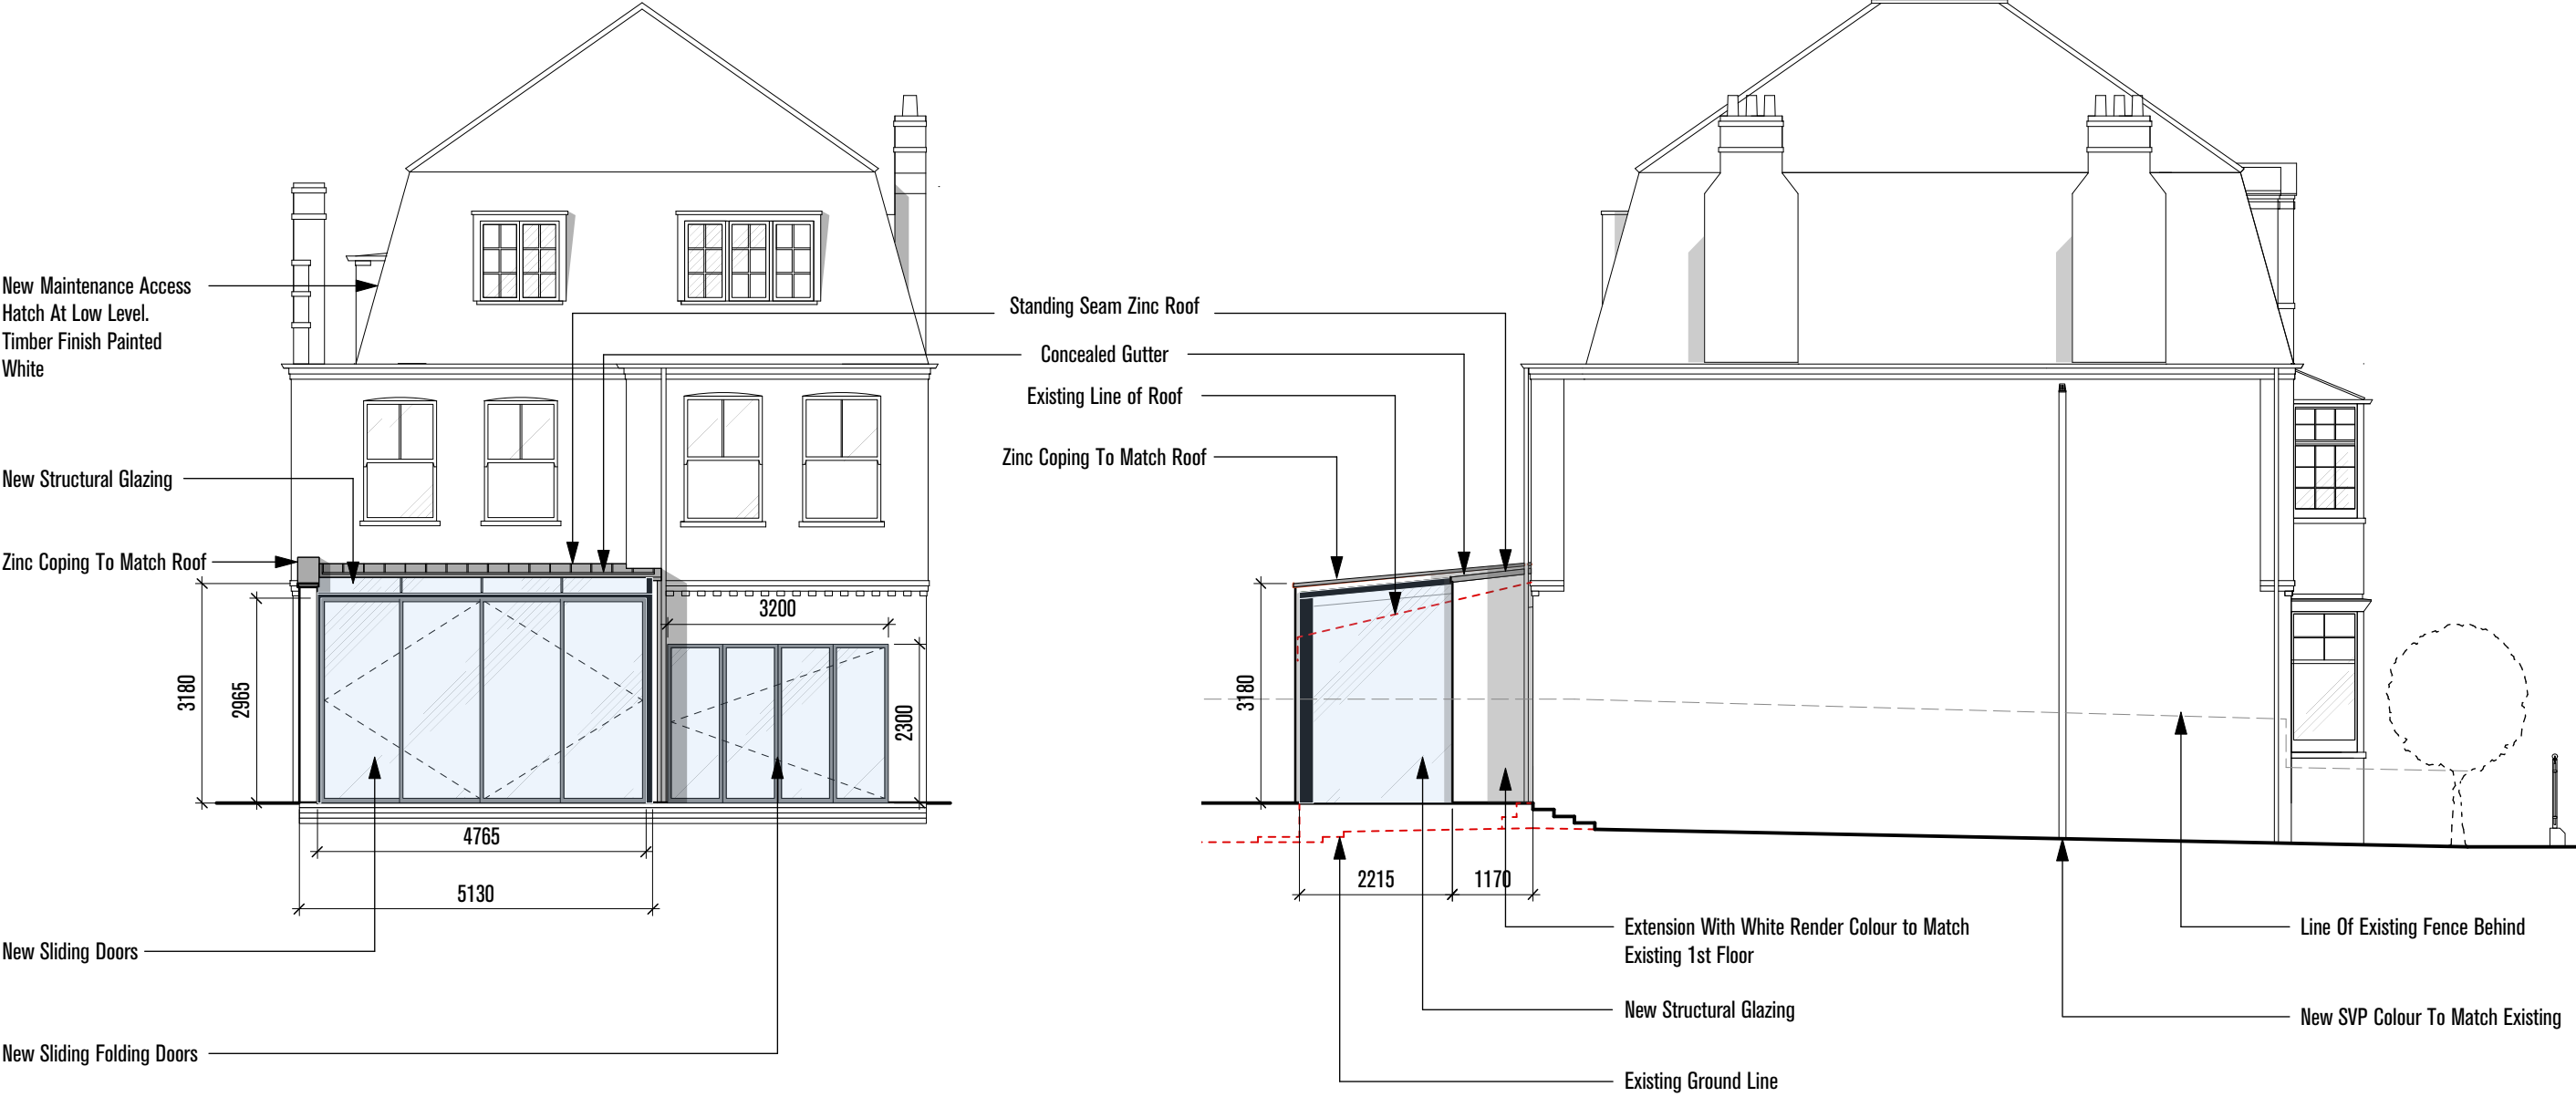

Revisions and Notes

13/01/2016 - Rev A: Front Boundary Treatment change (gates/railings added)

sawkings & norton architecture ltd. copyright 2016. This drawing must not be reproduced in part or whole without prior written consent. Do not scale from this drawing. Check and confirm all dimensions on site prior to commencing work. IF IN DOUBT ASK.

1 Clorane Gardens, Camdem, London, NW3 7PR

1 The Quarry, Betchworth, Surrey RH3 7BY T 01737 845580 E admin@sawkingsnorton.com W www.sawkingsnorton.com



drawn by RS	scale 1:100 @ A3	no 115b	title Proposed Elevation C-C And D-D
date 3/2/16	filename A1175 1 Clorane Rev B.vrx	file reference A1175	client Mr & Mrs Heller