


Gnd Floor - Existing

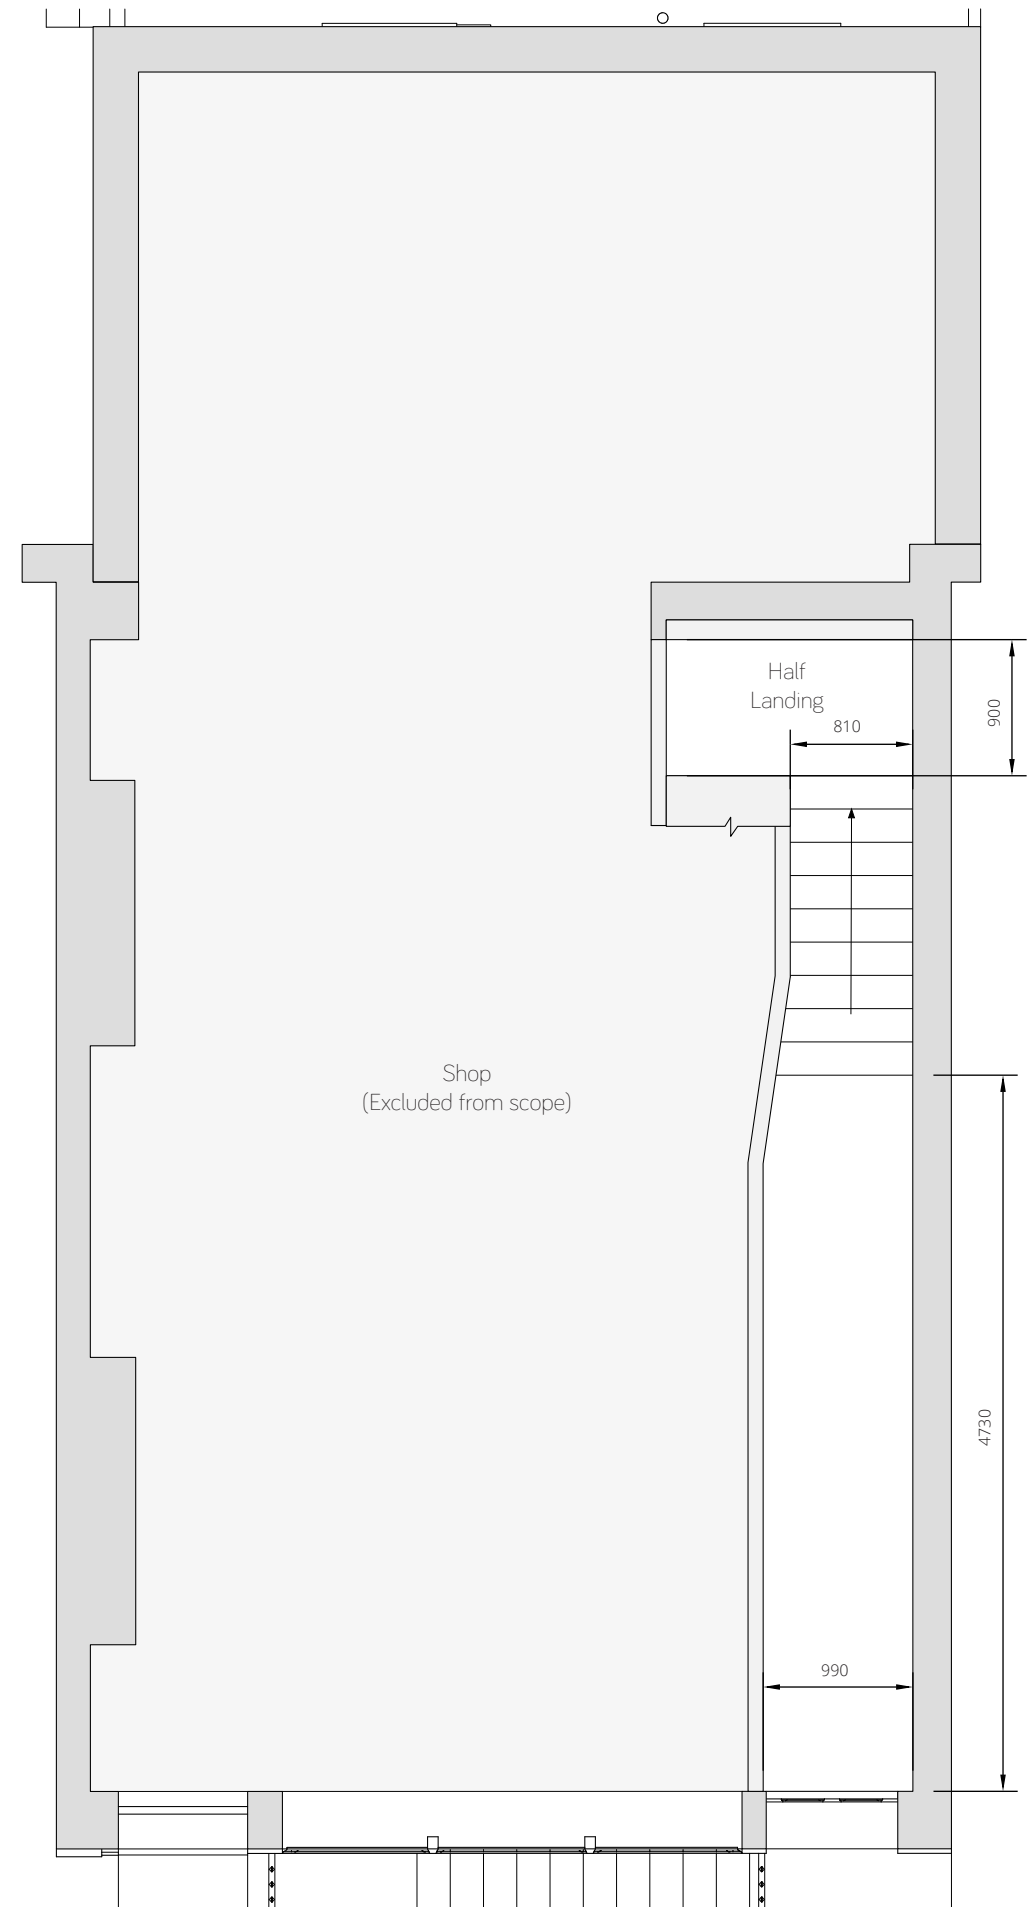

Gnd Floor - Proposed