


Building Section - Existing

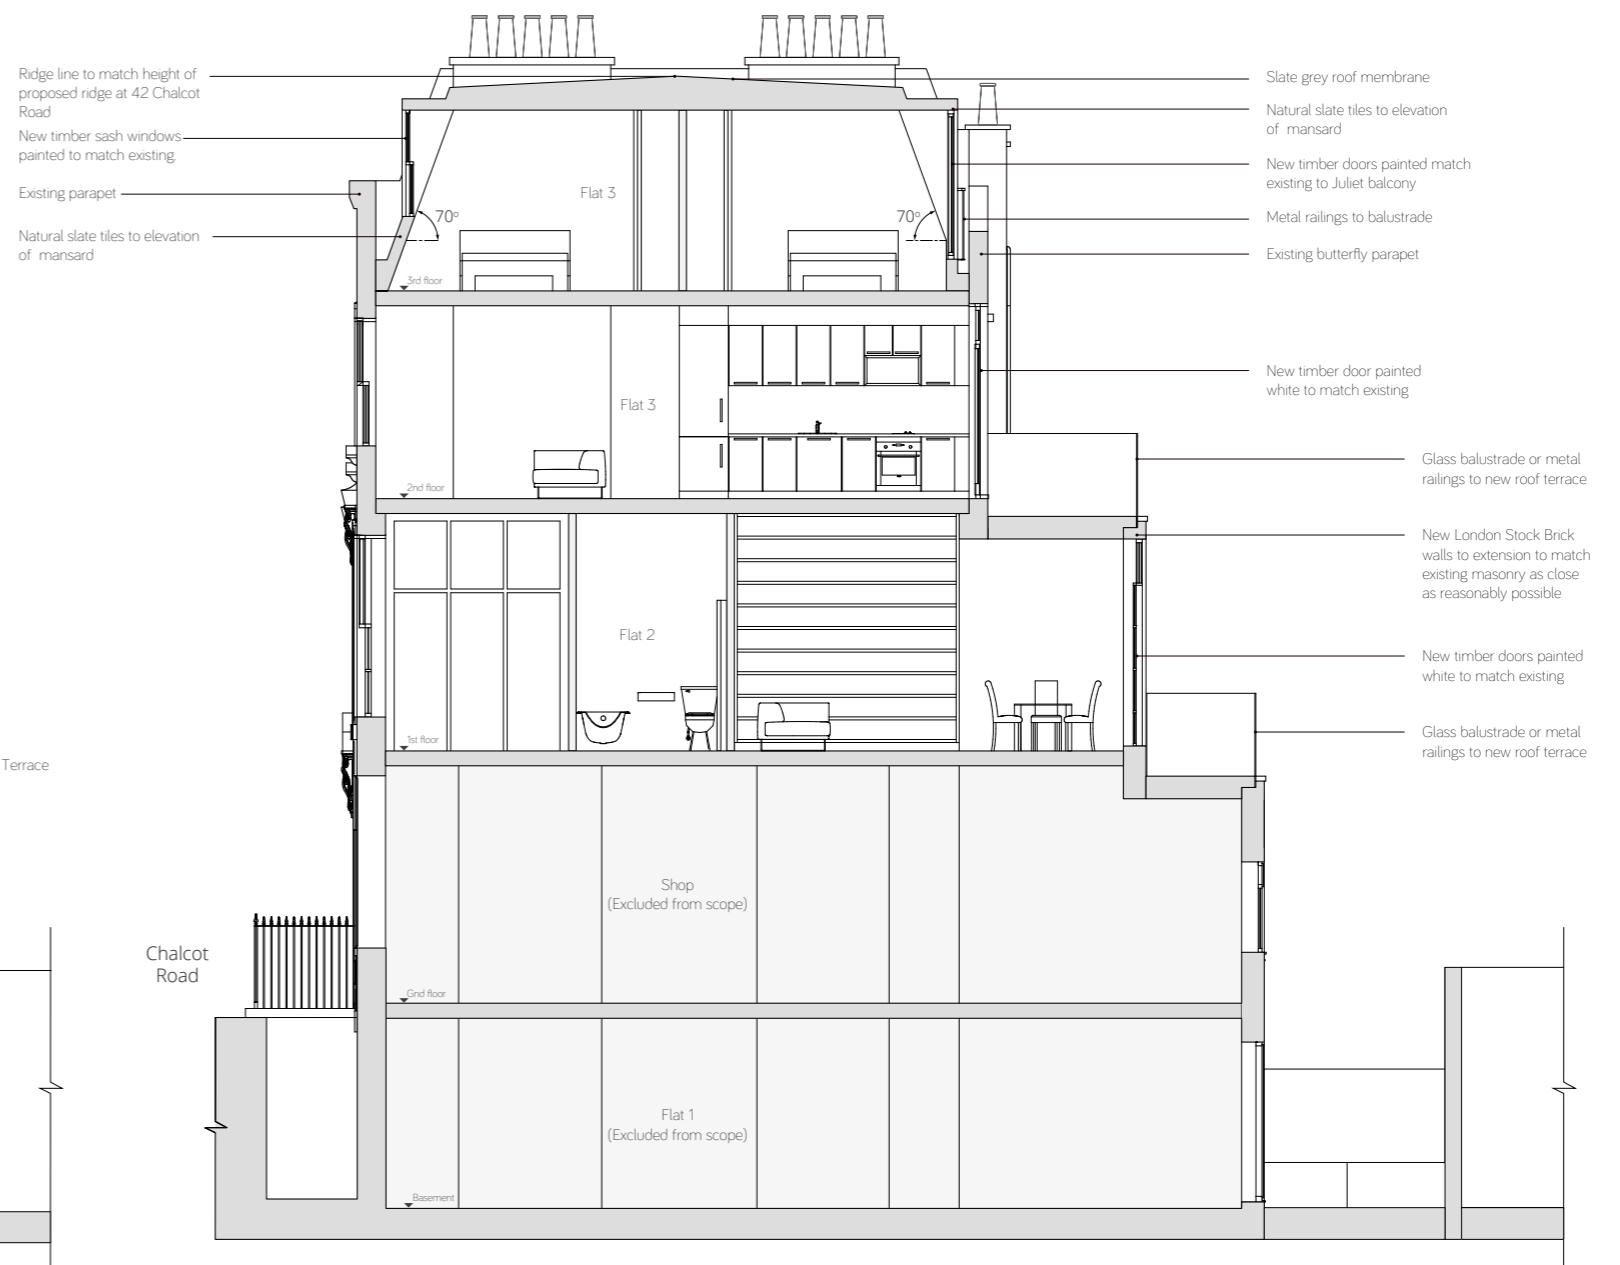

Building Section - Proposed