


LOWER GROUND FLOOR AS EXISTING

KEY: EXISTING WALLS
REMOVED OR OPENINGS
FORMED

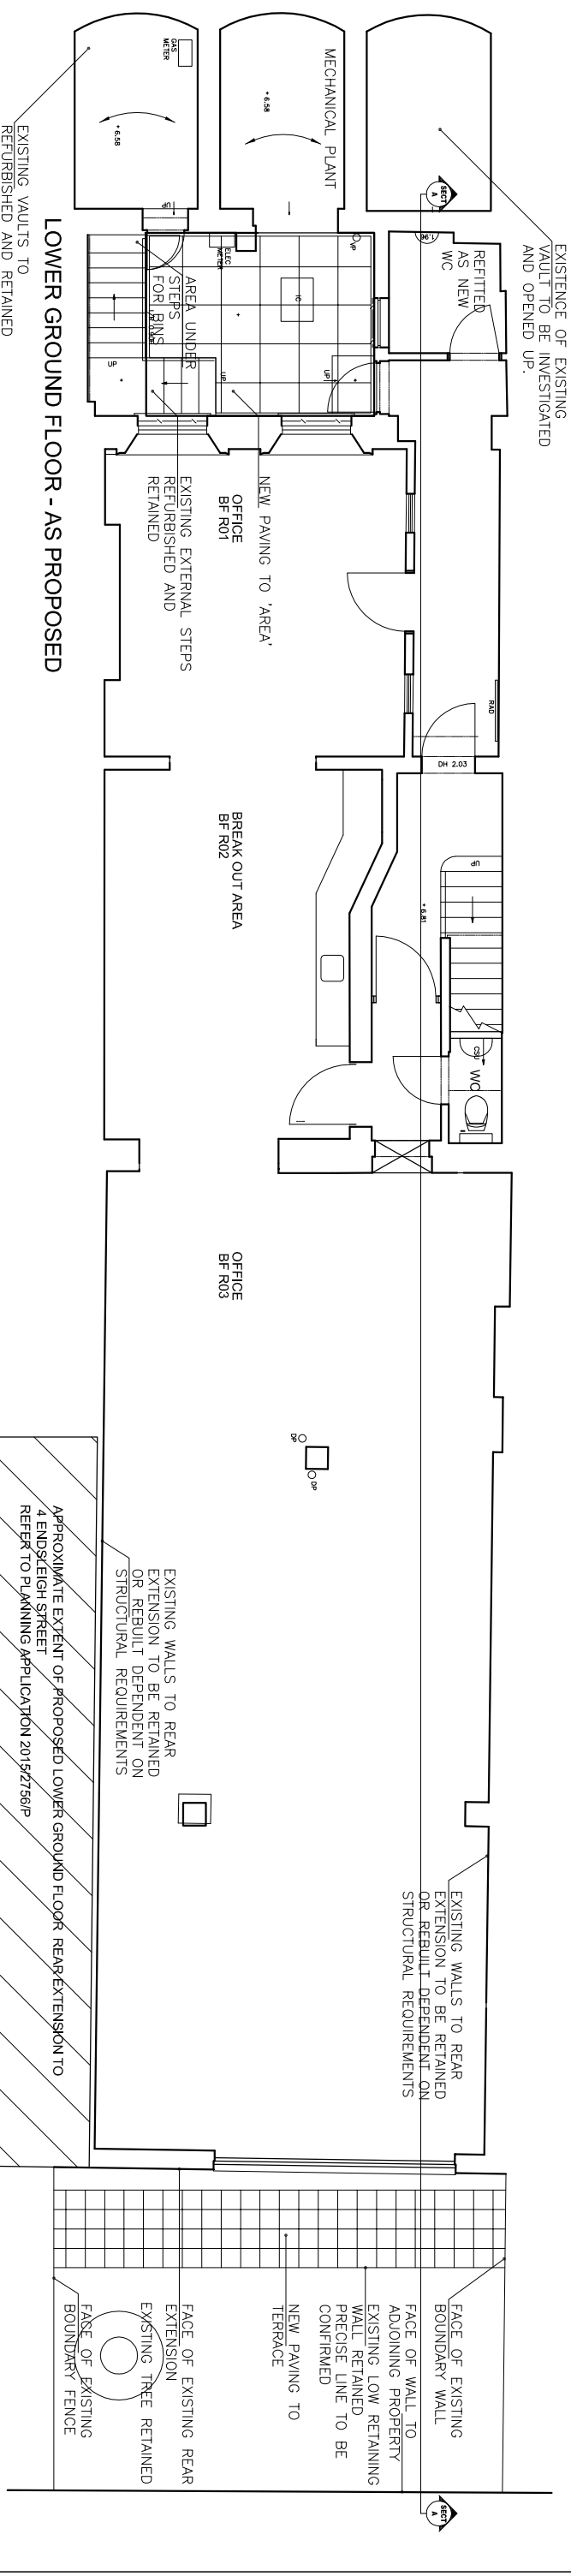

LOWER GROUND FLOOR - AS PROPOSED

EXISTING VAULTS TO
REFURBISHED AND RETAINED

Drawing remains the Copyright of
BTH Consulting Ltd
No part of this drawing may be reproduced, stored in a retrieval
system,
or transmitted in any form or by any means without the prior
permission
of BTH Consulting Ltd
Discrepancies must be referred to the Architect before
commencement.
All dimensions are indicative only and must be verified on site.
Refer to specifications, schedules and detail drawings for construction
information.

Notes

Rev.	Date	Description
B	2 FEB 2016	NEW PLANT REMOVED FROM REAR GARDEN. PLANT SPACE ADDED TO FRONT VAULT.
A	11 JAN 2016	CONDENSERS ADDED IN REAR GARDEN.

Client/Project
GENERATION MEDIA LTD
3 ENDSLEIGH STREET, LONDON

Drawing Status
PLANNING APPLICATION
Drawing Title
BASEMENT PLANS
EXISTING AND PROPOSED

Studio 4, The Row
New Ash Green
DK
DK11
t: +44 (0)1474 873381
e: admin@bthconsulting.co.uk

Date
28.11.15
Scale
1/100
Drawing No.
1845/PL01