


PROPOSED LAYOUT

SCALE 1:100

**SUBJECT TO APPROVAL  
BUILDING CONTROL**

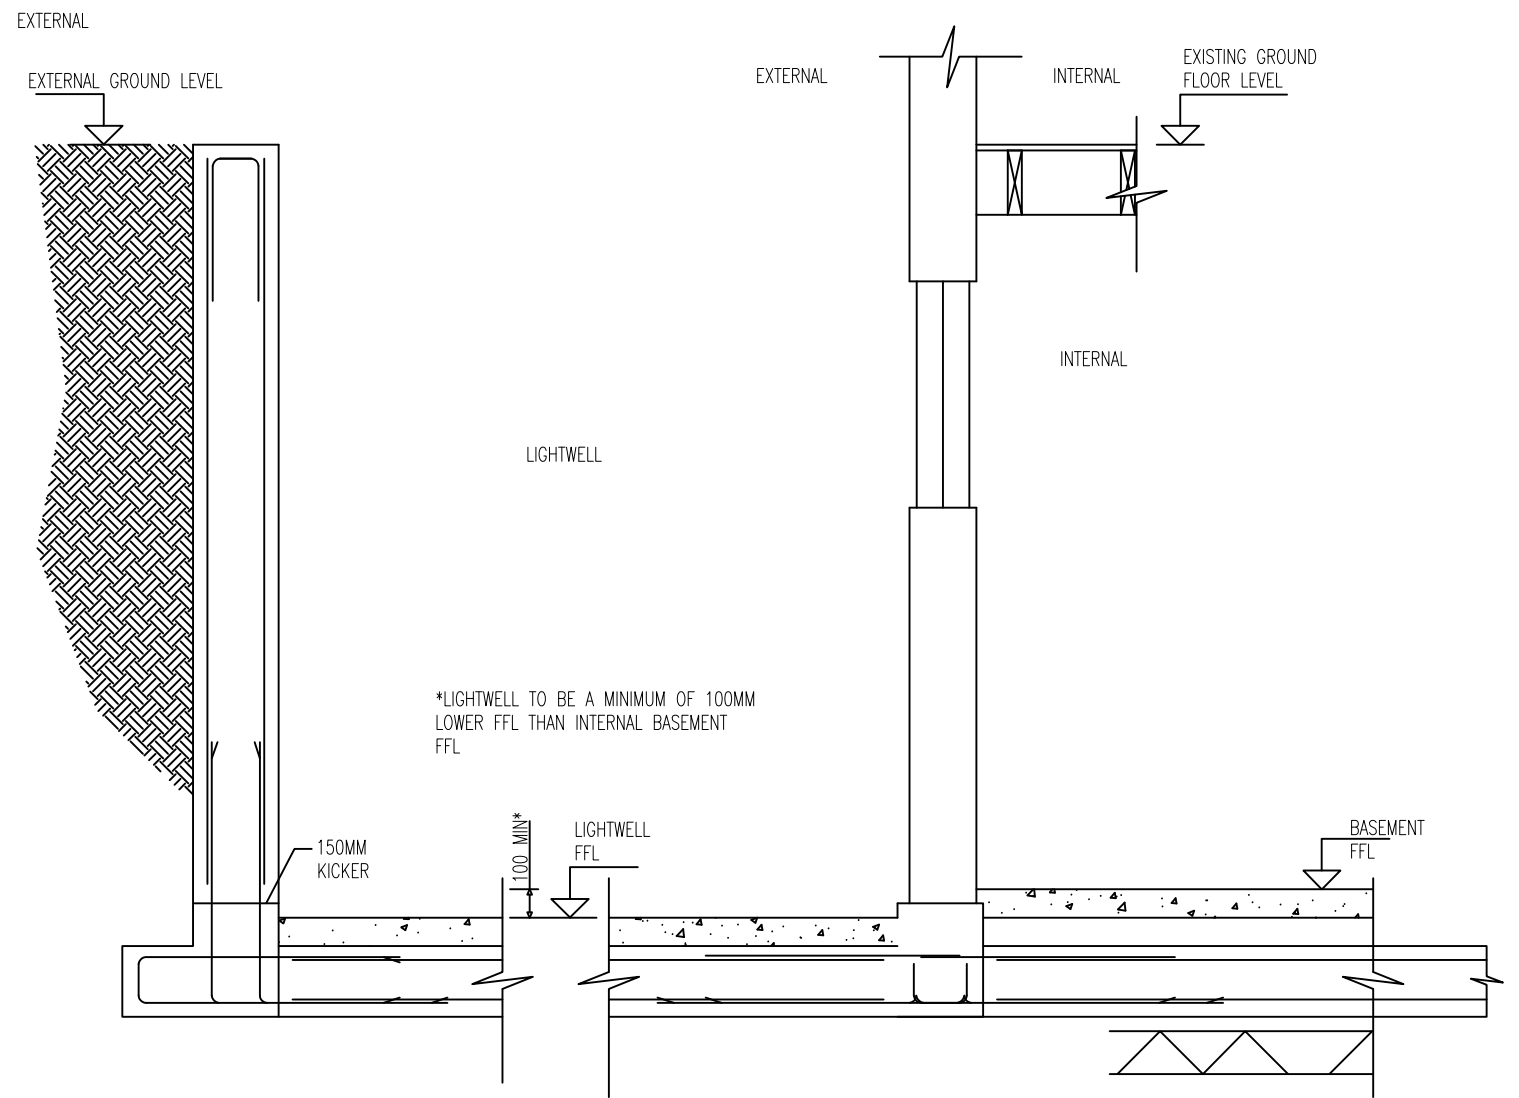

Section A-A

Scale: NTS

TITLE Proposed Basement Light Well		PROJECT 262 Finchley Rd			SCALE 1:100 @ A3		
CLIENT .		DRAWN JVF	CHECKED NH	DATE 08/2015	JOB No. .	DWG No. SD202	Rev. -
Notes		Date	Rev	FIGURED DIMENSIONS MAY BE TAKEN FROM THIS DRAWING. ALL DIMENSIONS TO BE CHECKED AND CONFIRMED ON SITE			