



EXISTING SE BOUNDARY (INTERNAL)- View towards Fitzjohn's Primary

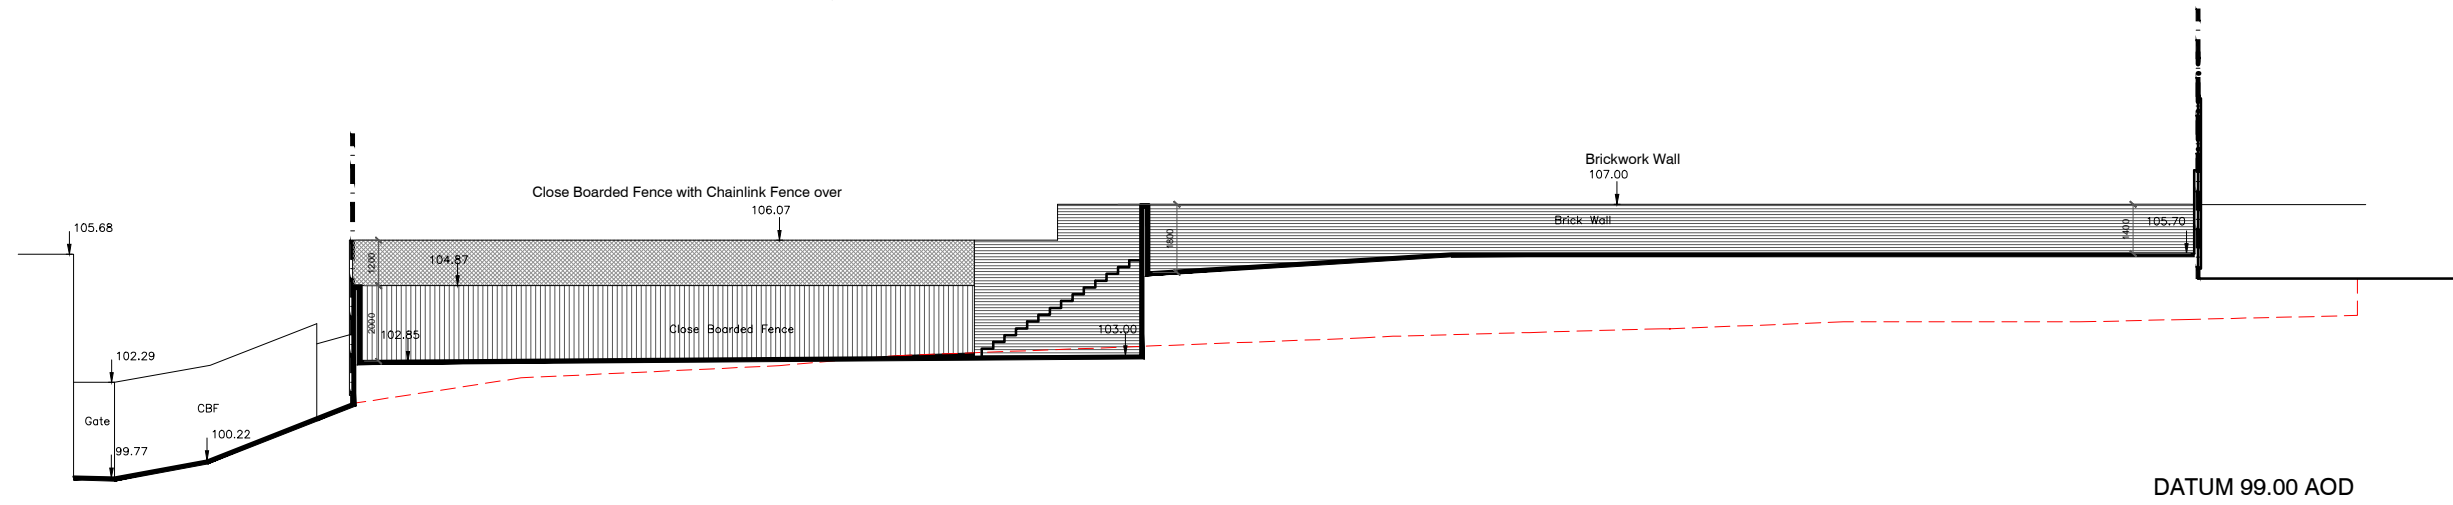

PROPOSED SE BOUNDARY (INTERNAL) - View towards Fitzjohn's Primary

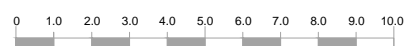

THE HOUSE DESIGNERS. C/O URBAN CURVE ARCHITECTURE LTD 450 BROOK DRIVE, GREEN PARK READING, RG2 6JU T 01189610008 E INFO@URBANCURVE.CO.UK	PROJECT Ms R Lord & Mr J Weston	ISSUE PLANNING
	SITE ADDRESS 92 FITZJOHN'S AVENUE, NW3	DRAWING TITLE SE Boundary (Internal)
PROJECT NO: P094 DATE: Feb 2015 SCALE: 1:200 @ A3 or 1:100 @ A1 DRAWN BY: NAB	REV DESCRIPTION DATE A PROPOSED BOUNDARY TREATMENT AMENDED DEC 15	DRAWING NO: P094-115 REVISION: A

The Copyright in this document and design is confidential to and the property of Urban Curve Architecture Limited