



KEY:


	EXISTING
	PROPOSED

B   AMENDMENTS FOLLOWING CONSULTATION WITH LPA		26-01-2016
A   PLANNING APPLICATION		15-09-2015
REVISIONS/NOTES		

PLANNING

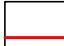

**1** PROPOSED SECTION 1  
SCALE 1:100 @ A3

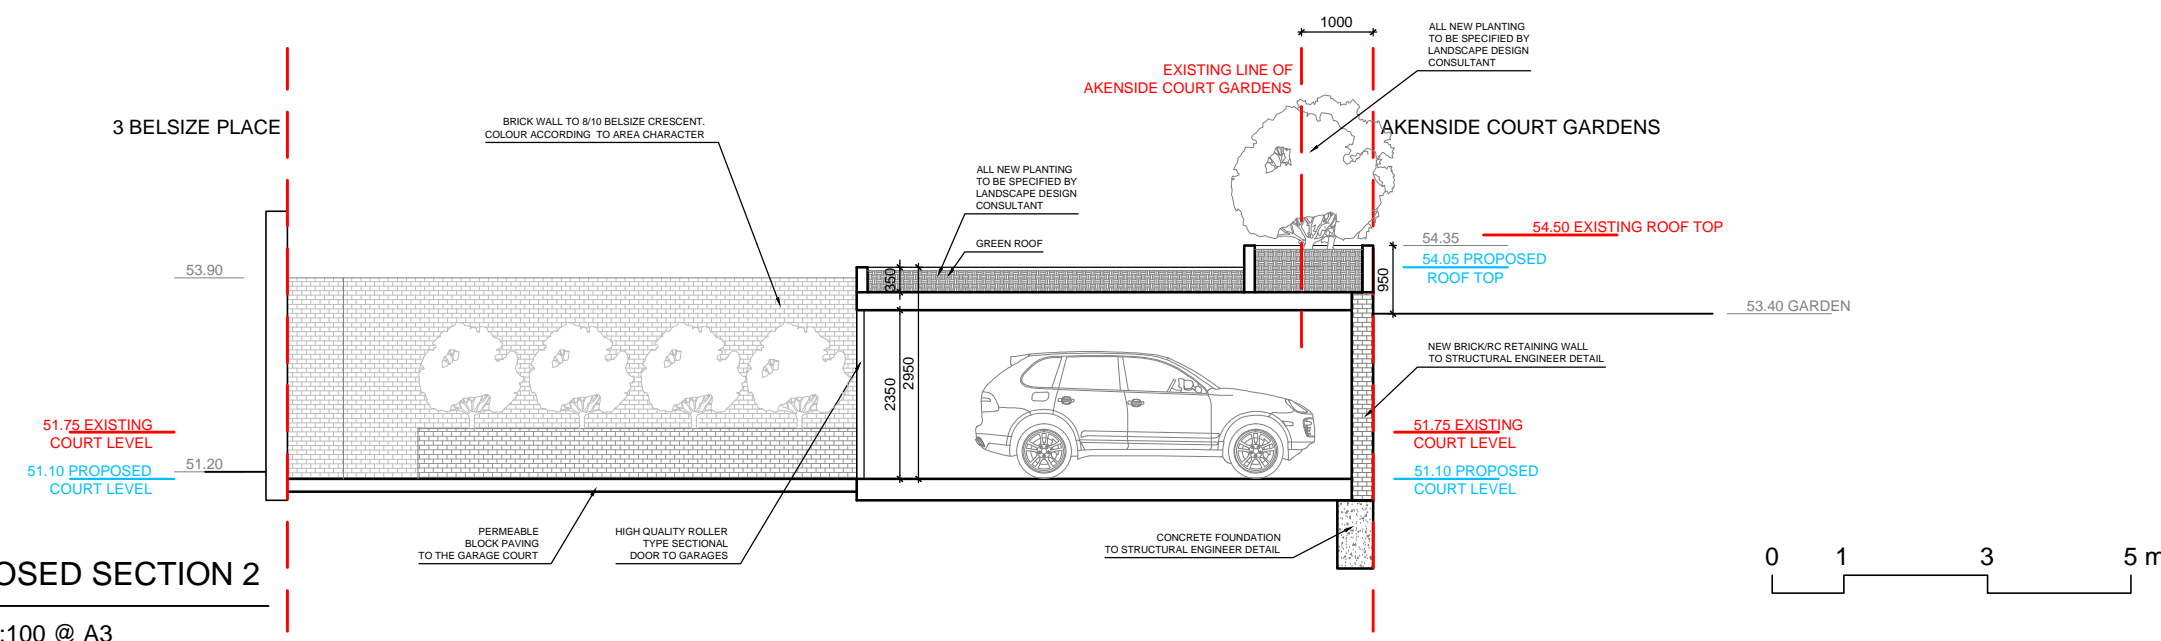

**2** PROPOSED SECTION 2  
SCALE 1:100 @ A3

Client		<b>B INVESTMENTS LTD</b>	
Project		<b>BELSIZE PLACE GARAGES</b>	
Area	<b>GARAGES</b>		
Description	PROPOSED SECTION 1 AND PROPOSED SECTION 2		
Scale	Drawn	Approved	Date
1:100@A3	EC	-	08.15
Drawing Number	Revision		Project Number
	BPG-1502-PR-SC-1/2	B	A - - - - -
CAD File No.		-	
X-REF File Name		-	