


KEY:


	EXISTING
	PROPOSED

B	AMENDMENTS FOLLOWING CONSULTATION WITH LPA	26-01-2016
A	PLANNING APPLICATION	15-09-2015
REVISIONS/NOTES		


PLANNING

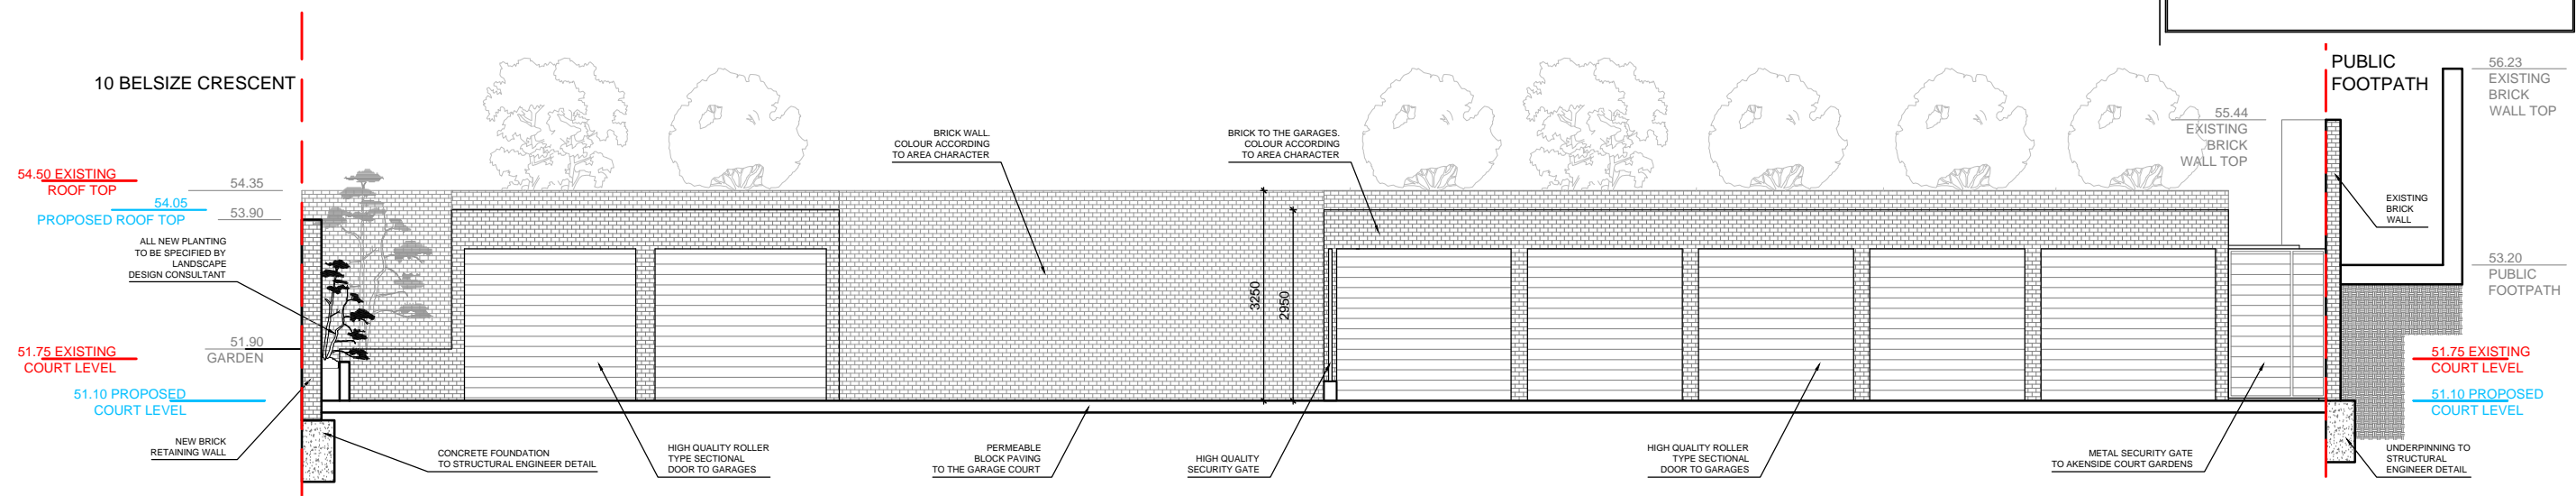

1 PROPOSED SECTION 3
SCALE 1:100 @ A3

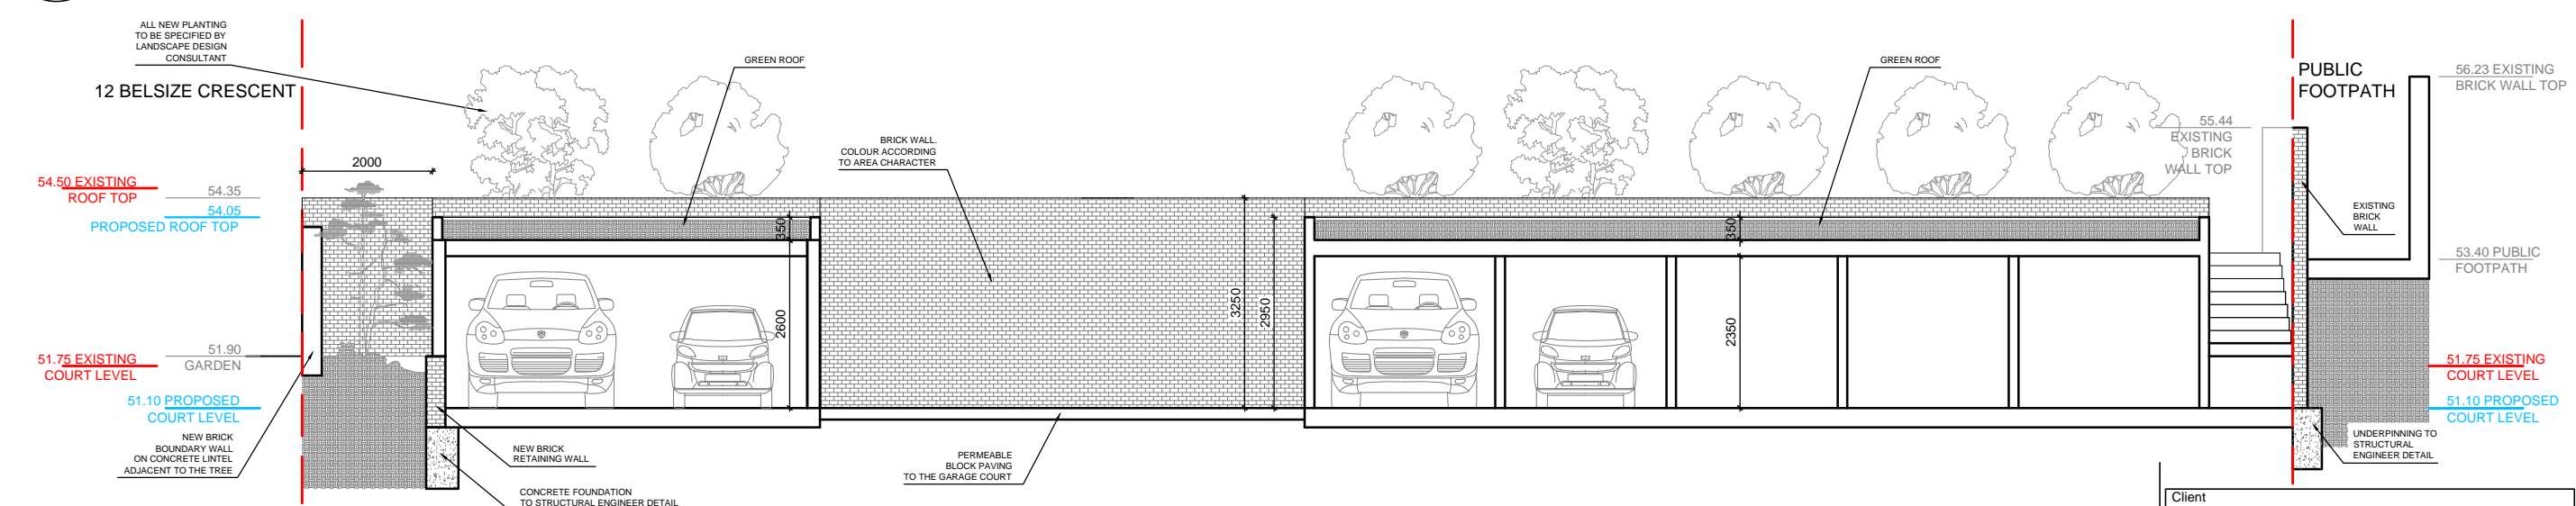

2 PROPOSED SECTION 4
SCALE 1:100 @ A3

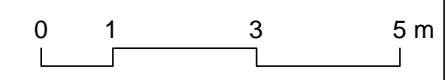

Client		B INVESTMENTS LTD		
Project		BELSIZE PLACE GARAGES		
Area	GARAGES			
Description	PROPOSED SECTION 3 AND PROPOSED SECTION 4			
Scale	Drawn	Approved	Date	Project Number
1:100@A3	EC	-	08.15	-
Drawing Number	Revision			
BPG-1502-PR-SC-3/4	B		A - - - - - - - - - -	
CAD File No.	-			
X-REF File Name	-			