


KEY:


	EXISTING
	PROPOSED

B	AMENDMENTS FOLLOWING CONSULTATION WITH LPA	26-01-2016
A	PLANNING APPLICATION	15-09-2015
REVISIONS/NOTES		


PLANNING

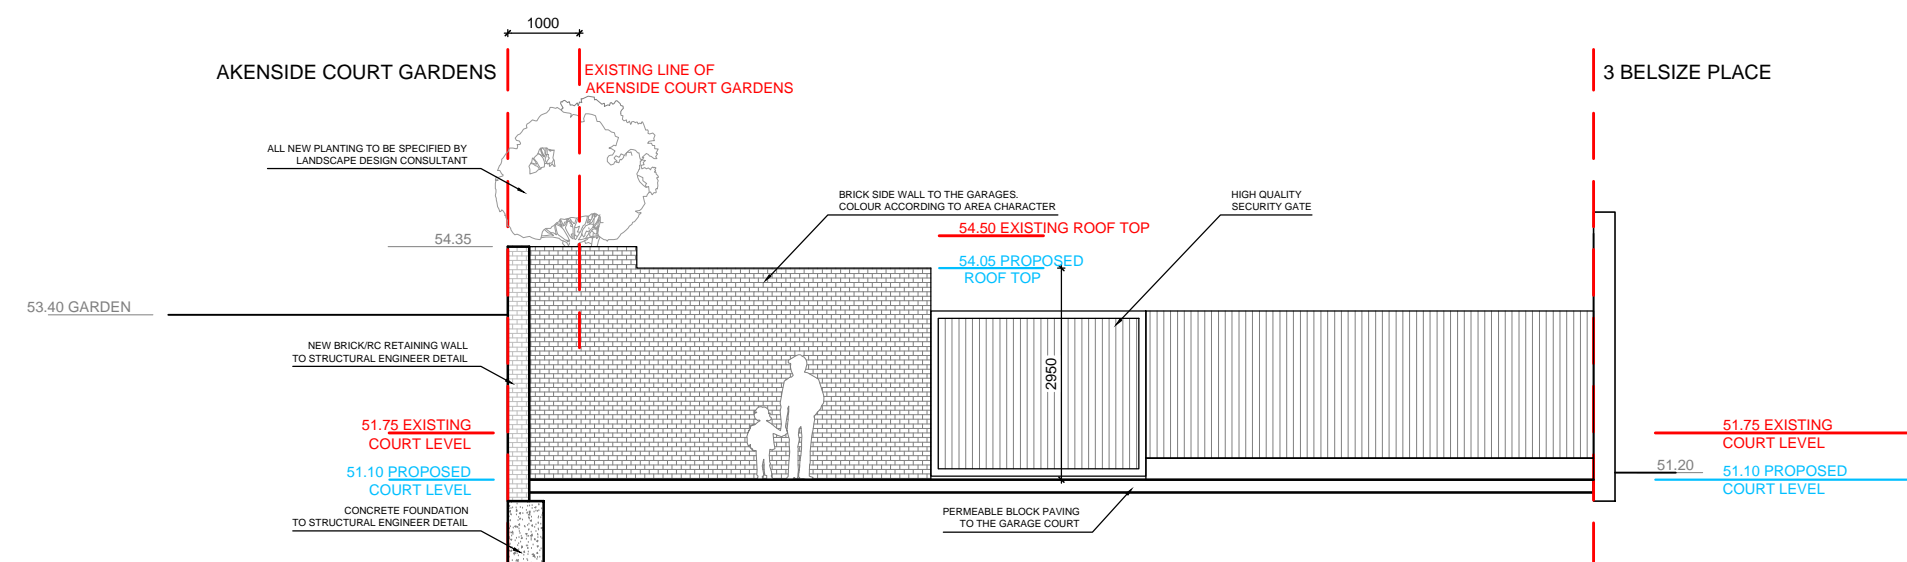

1 PROPOSED SECTION 5
SCALE 1:100 @ A3

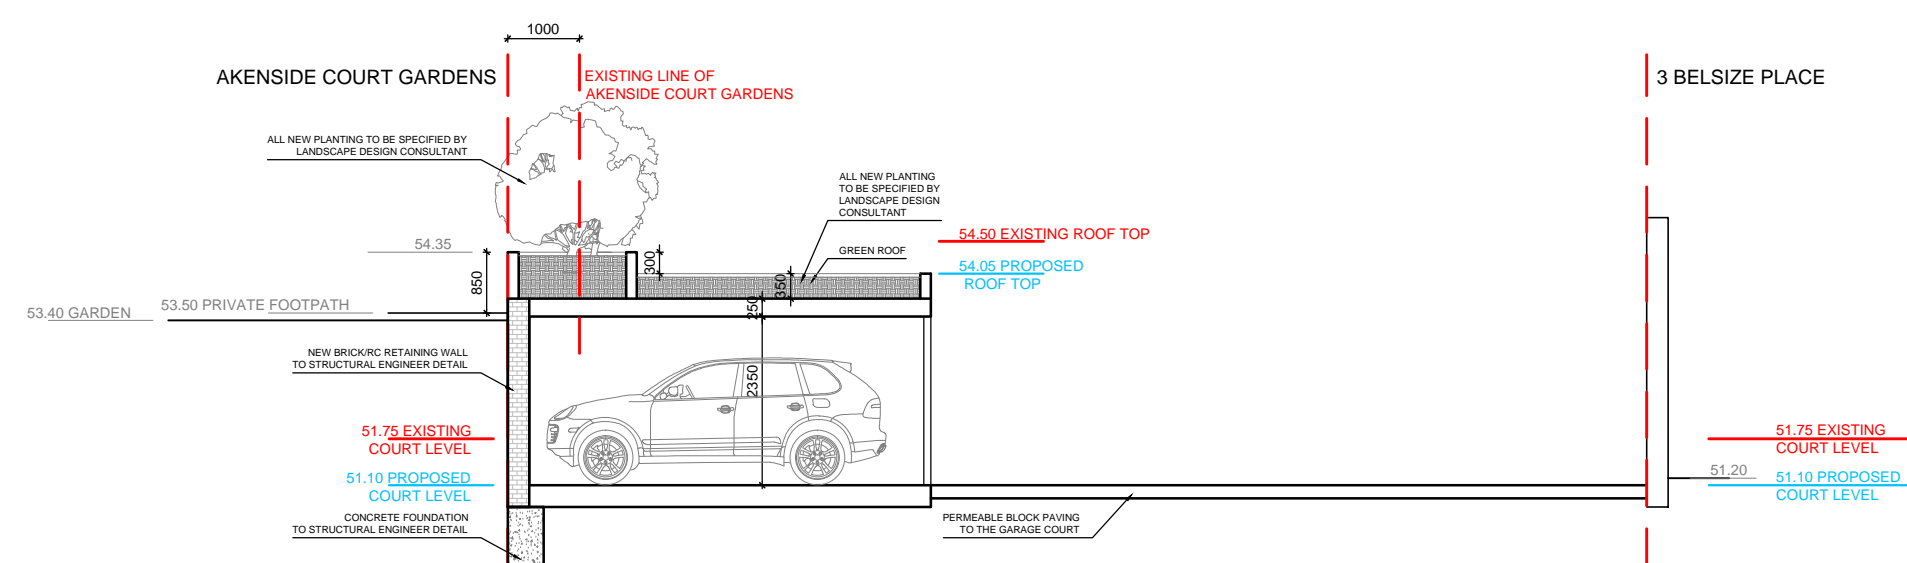

2 PROPOSED SECTION 6
SCALE 1:100 @ A3

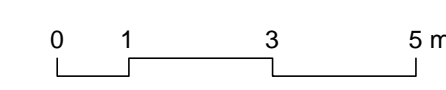

Client
B INVESTMENTS LTD

Project
BELSIZE PLACE GARAGES

Area
GARAGES

Description
PROPOSED SECTION 5 AND PROPOSED SECTION 6

Scale	Drawn	Approved	Date	Project Number
1:100@A3	EC	-	08.15	-
Drawing Number	Revision			
BPG-1502-PR-SC-5/6	A	-	-	-
	B	-	-	-

CAD File No. -
X-REF File Name -