



SECTION A-A
(1:20)

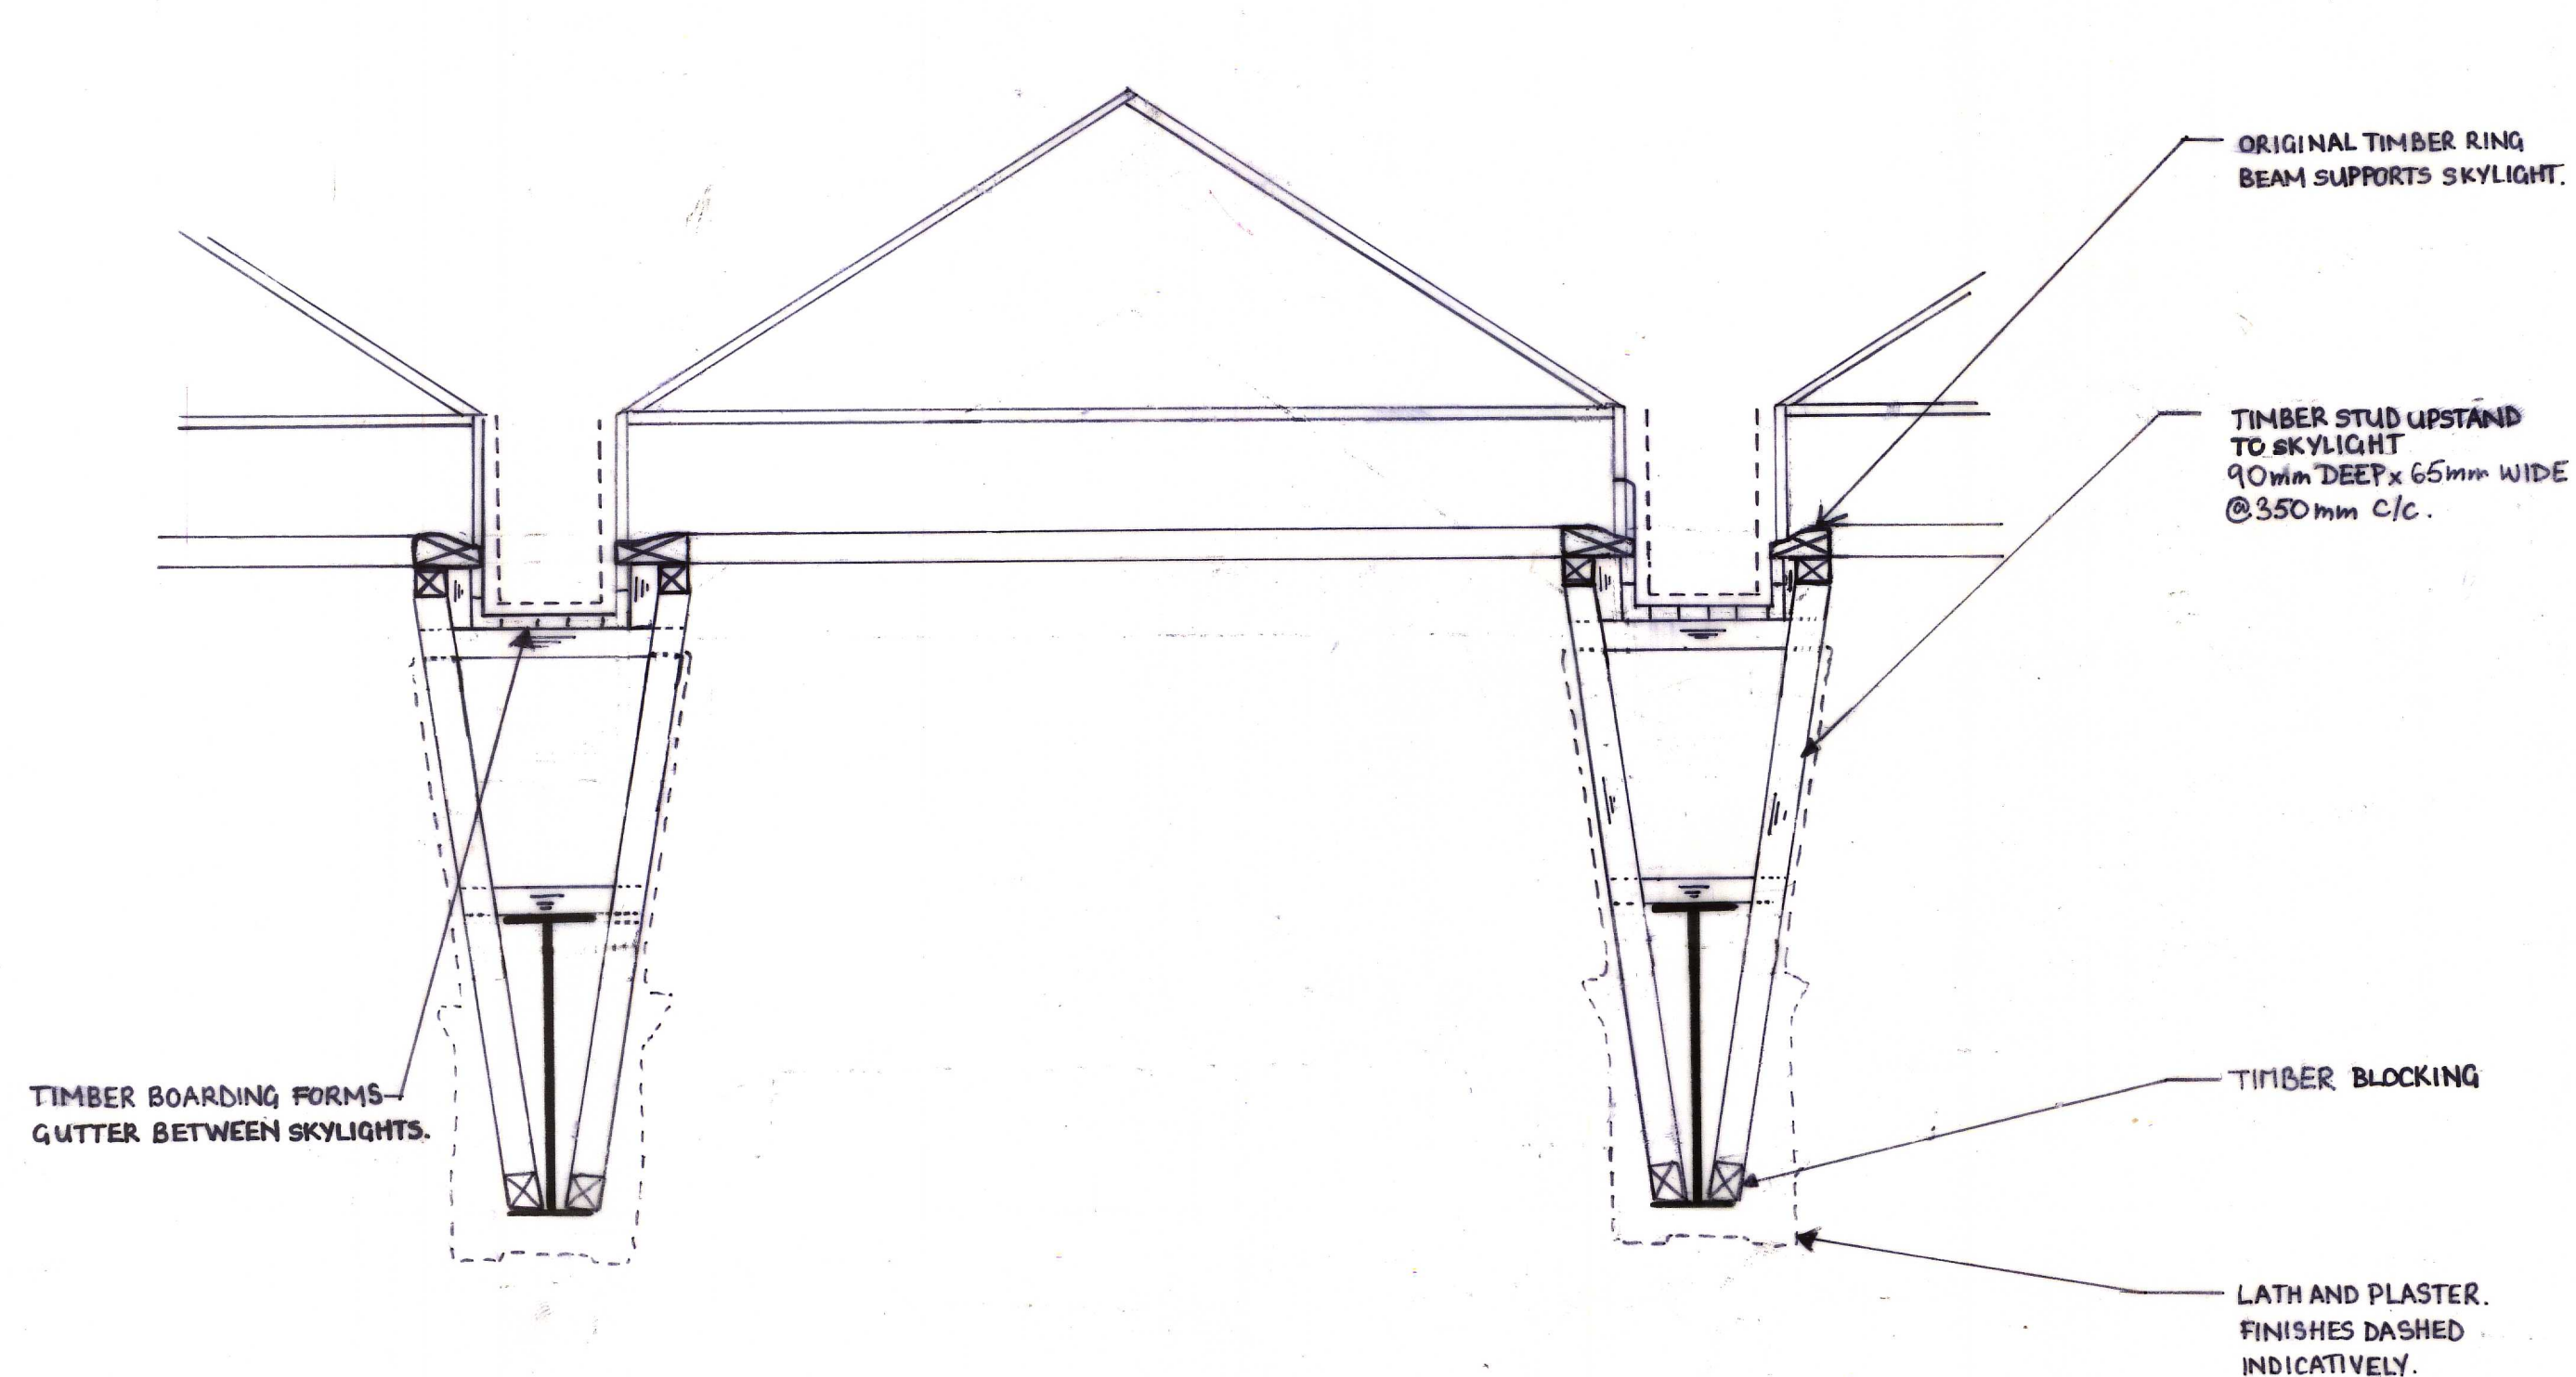

SECTION B-B
(1:20)

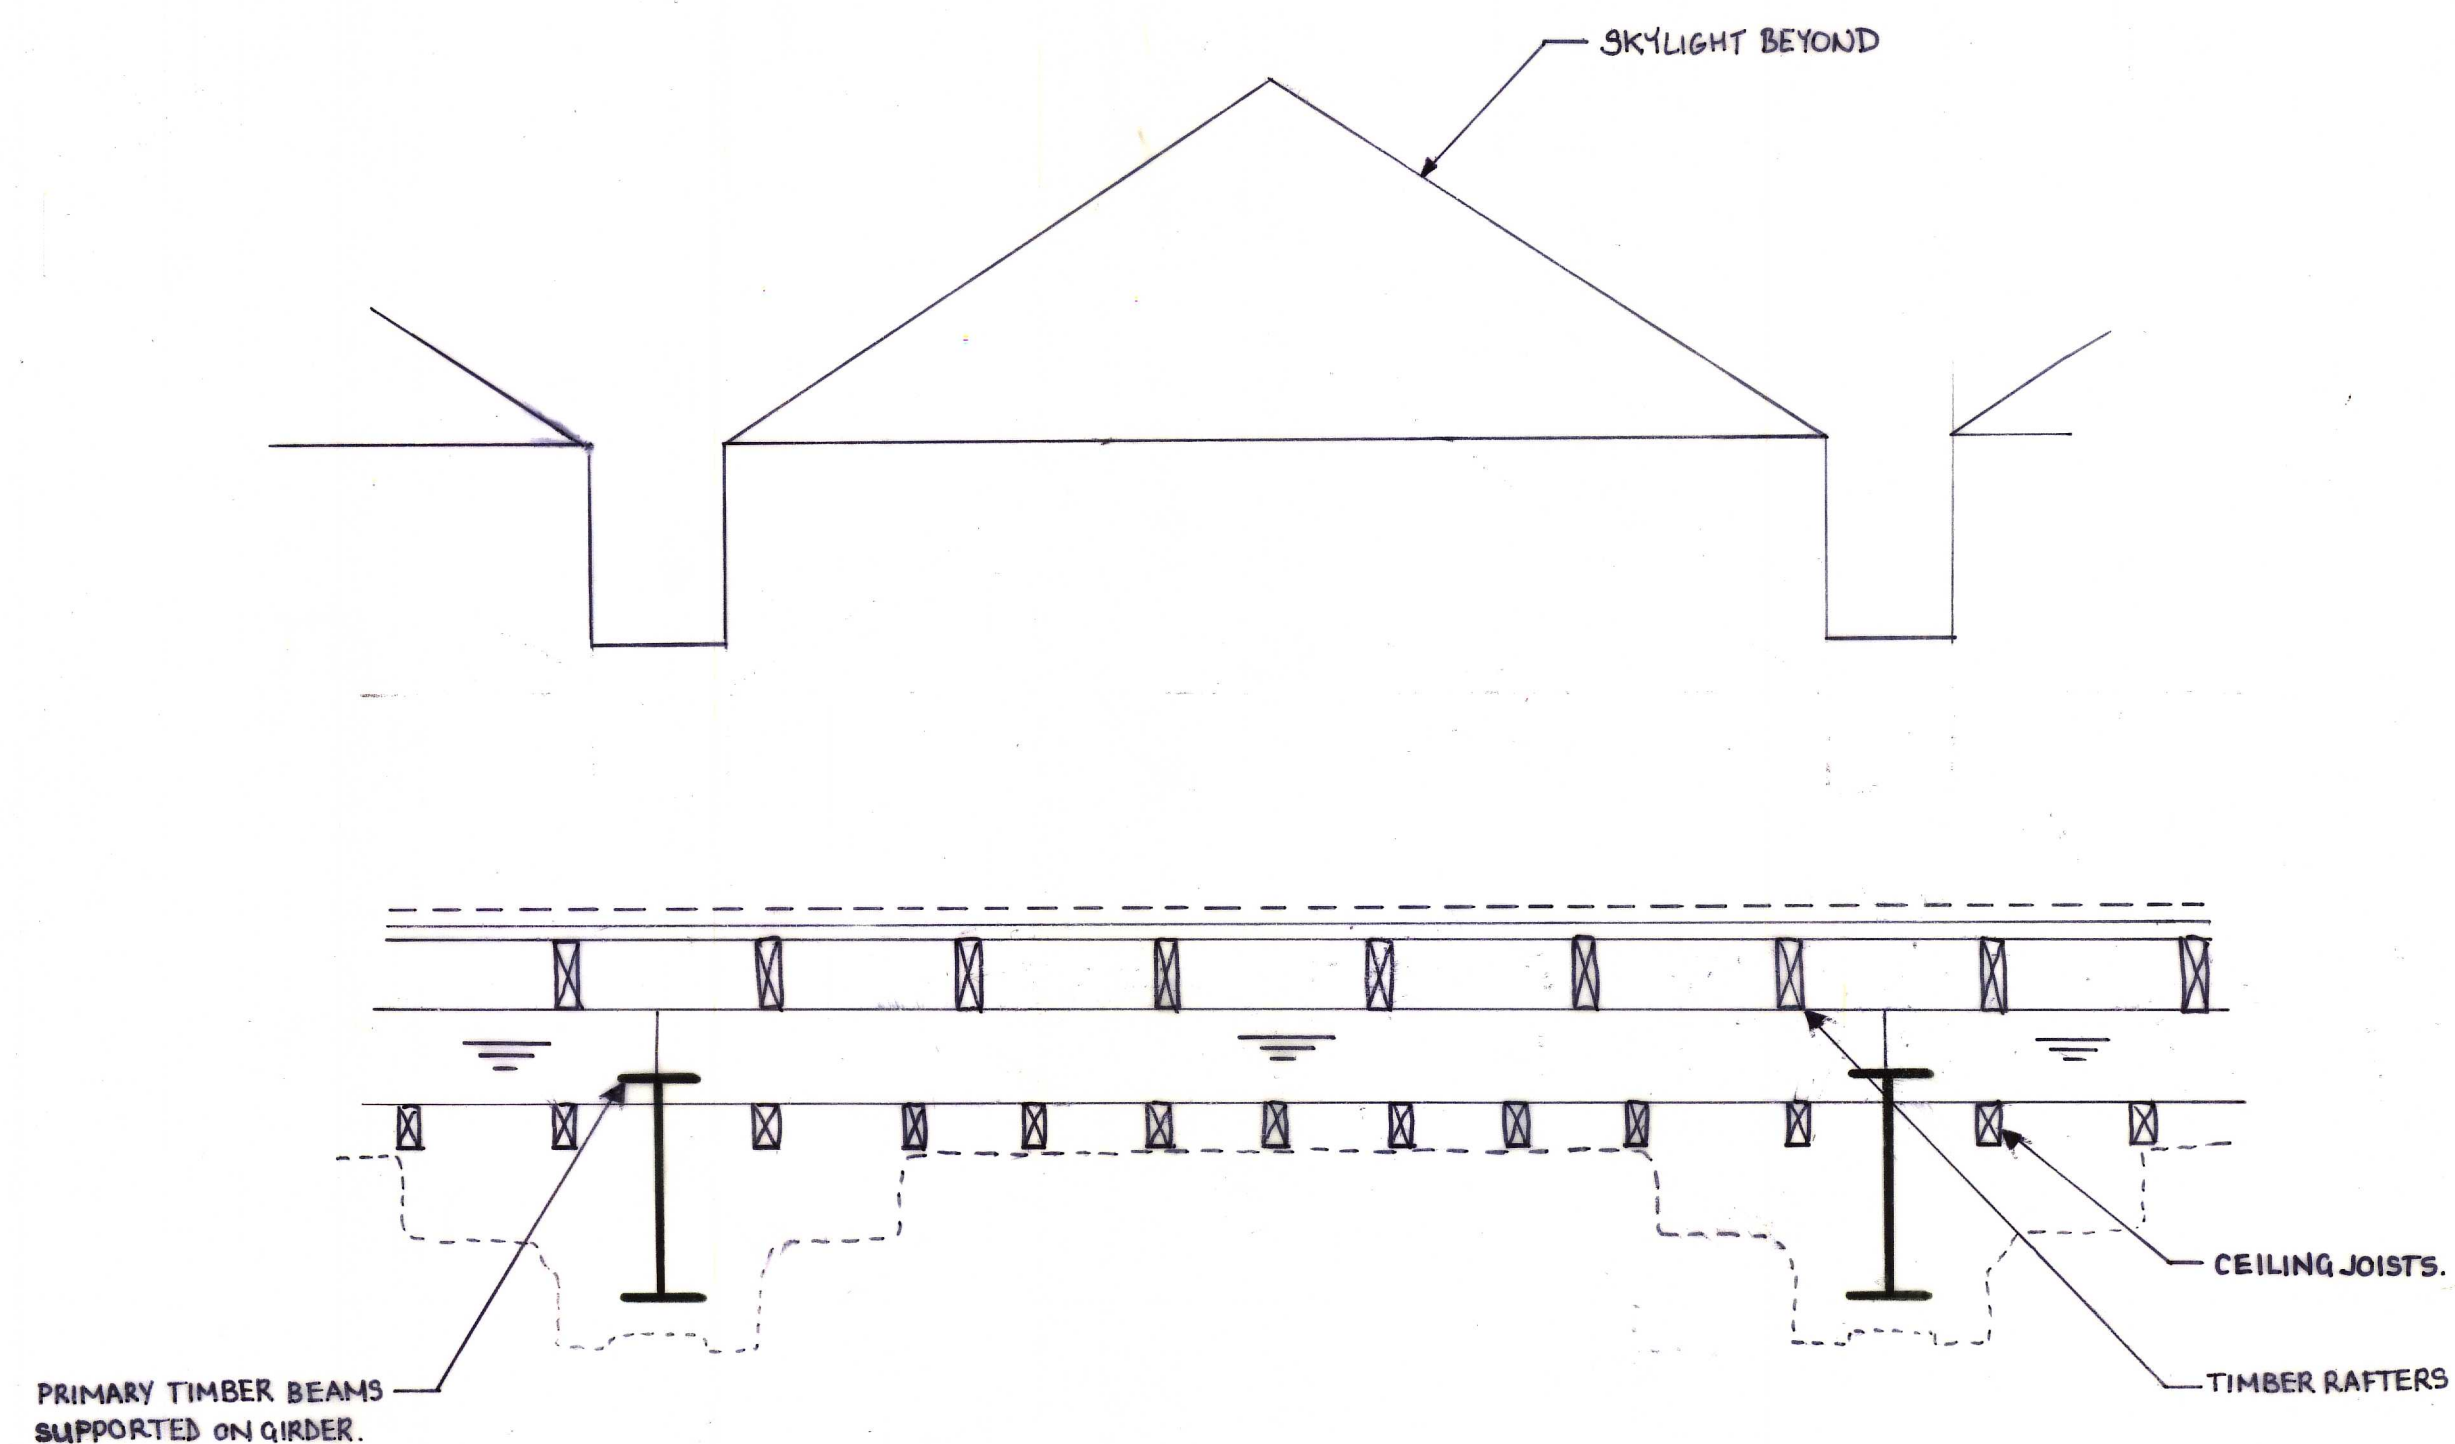

SECTION C-C
(1:20)

NOTES

1. THIS DRAWING IS TO BE READ IN CONJUNCTION WITH ALL RELEVANT ARCHITECTS AND ENGINEERS DRAWINGS.
2. THE INFORMATION SHOWN ON THIS DRAWING IS BASED ON HISTORIC DRAWINGS OF THE WHITE WING DATED 1882 AND SITE INVESTIGATION CARRIED OUT IN 2016.

21.01.16 ISSUED FOR INFORMATION *R*

**BRITISH MUSEUM
WHITE WING**

SECTIONS THROUGH ROOF

drawn
RG
date
JAN '16

checked
B.A.
scale (original - A1)
1:20

Alan Baxter

75 Cowcross Street London EC1M 6EL
tel 020 7250 1555
email aba@alanbaxter.co.uk
www.alanbaxter.co.uk

0699/454/011