




1 Proposed Door Elevation
1 : 10

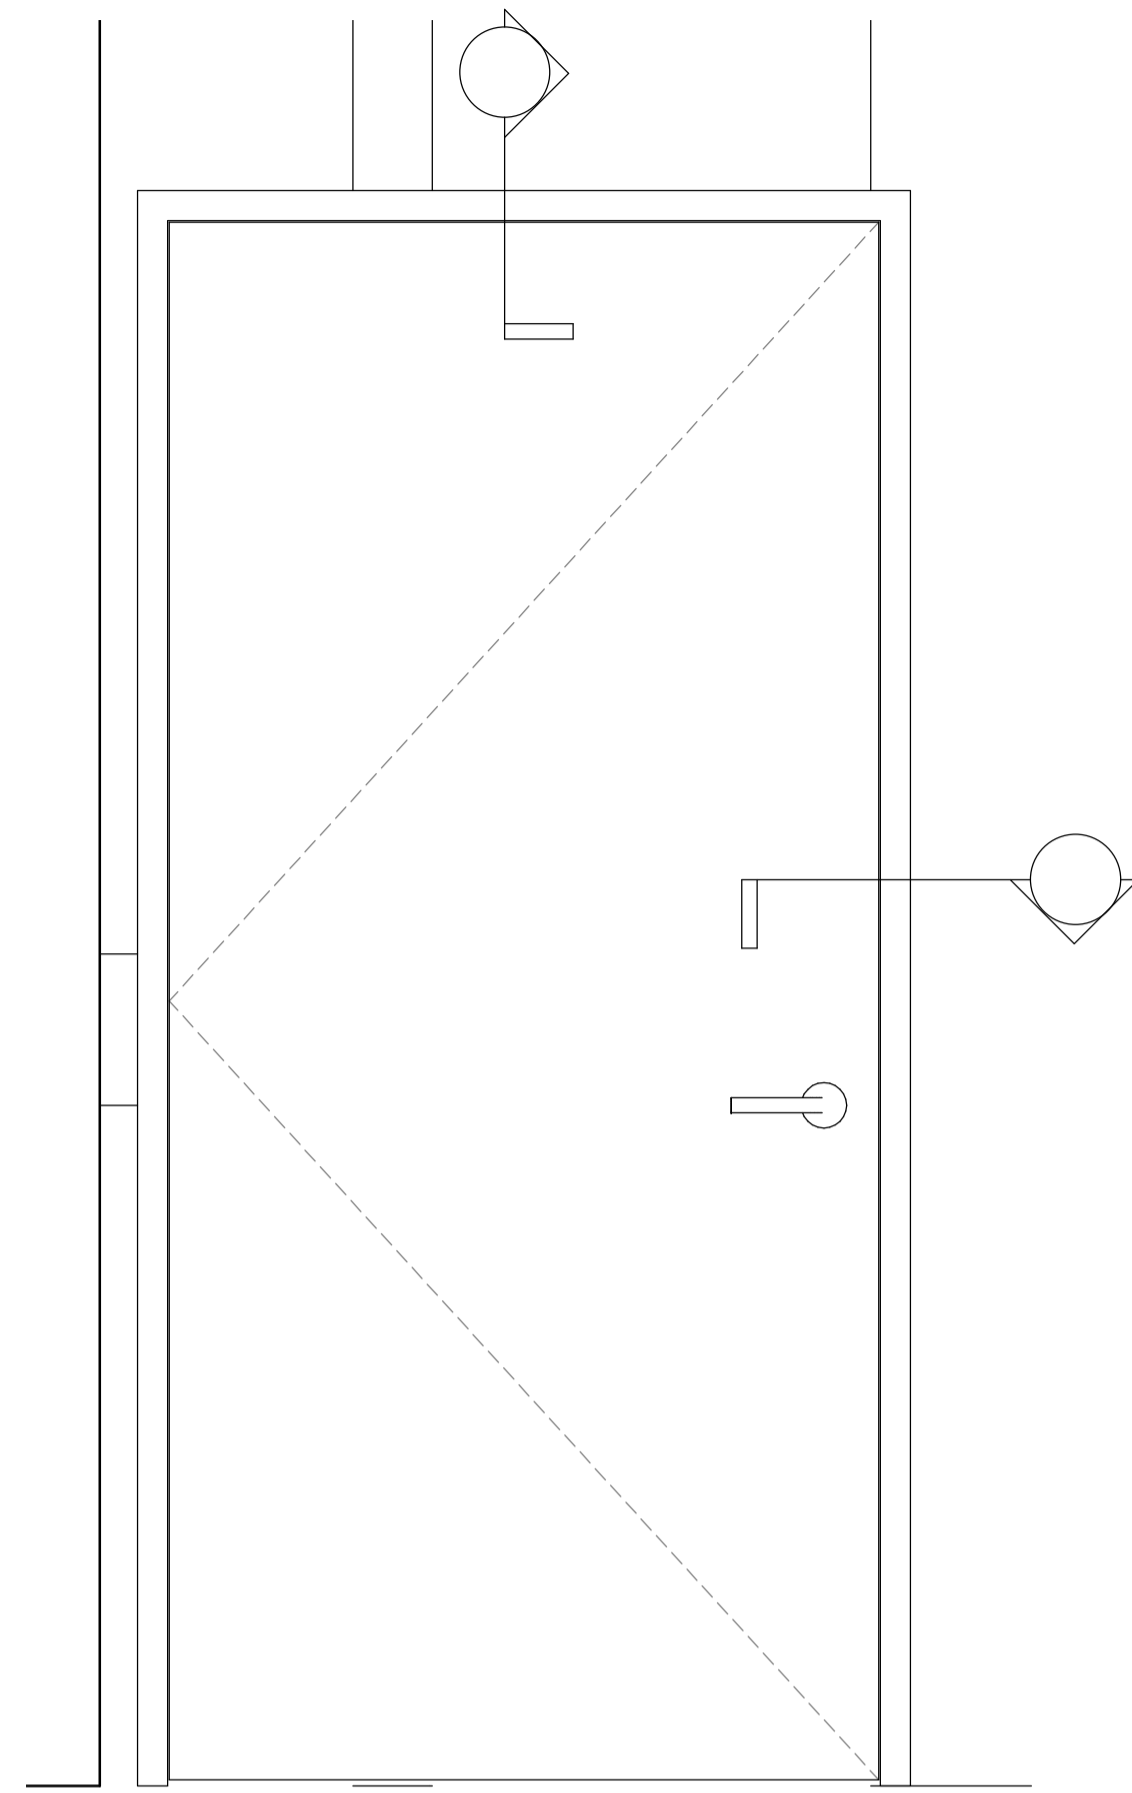


2 Typical Internal Door Elevation
1 : 10

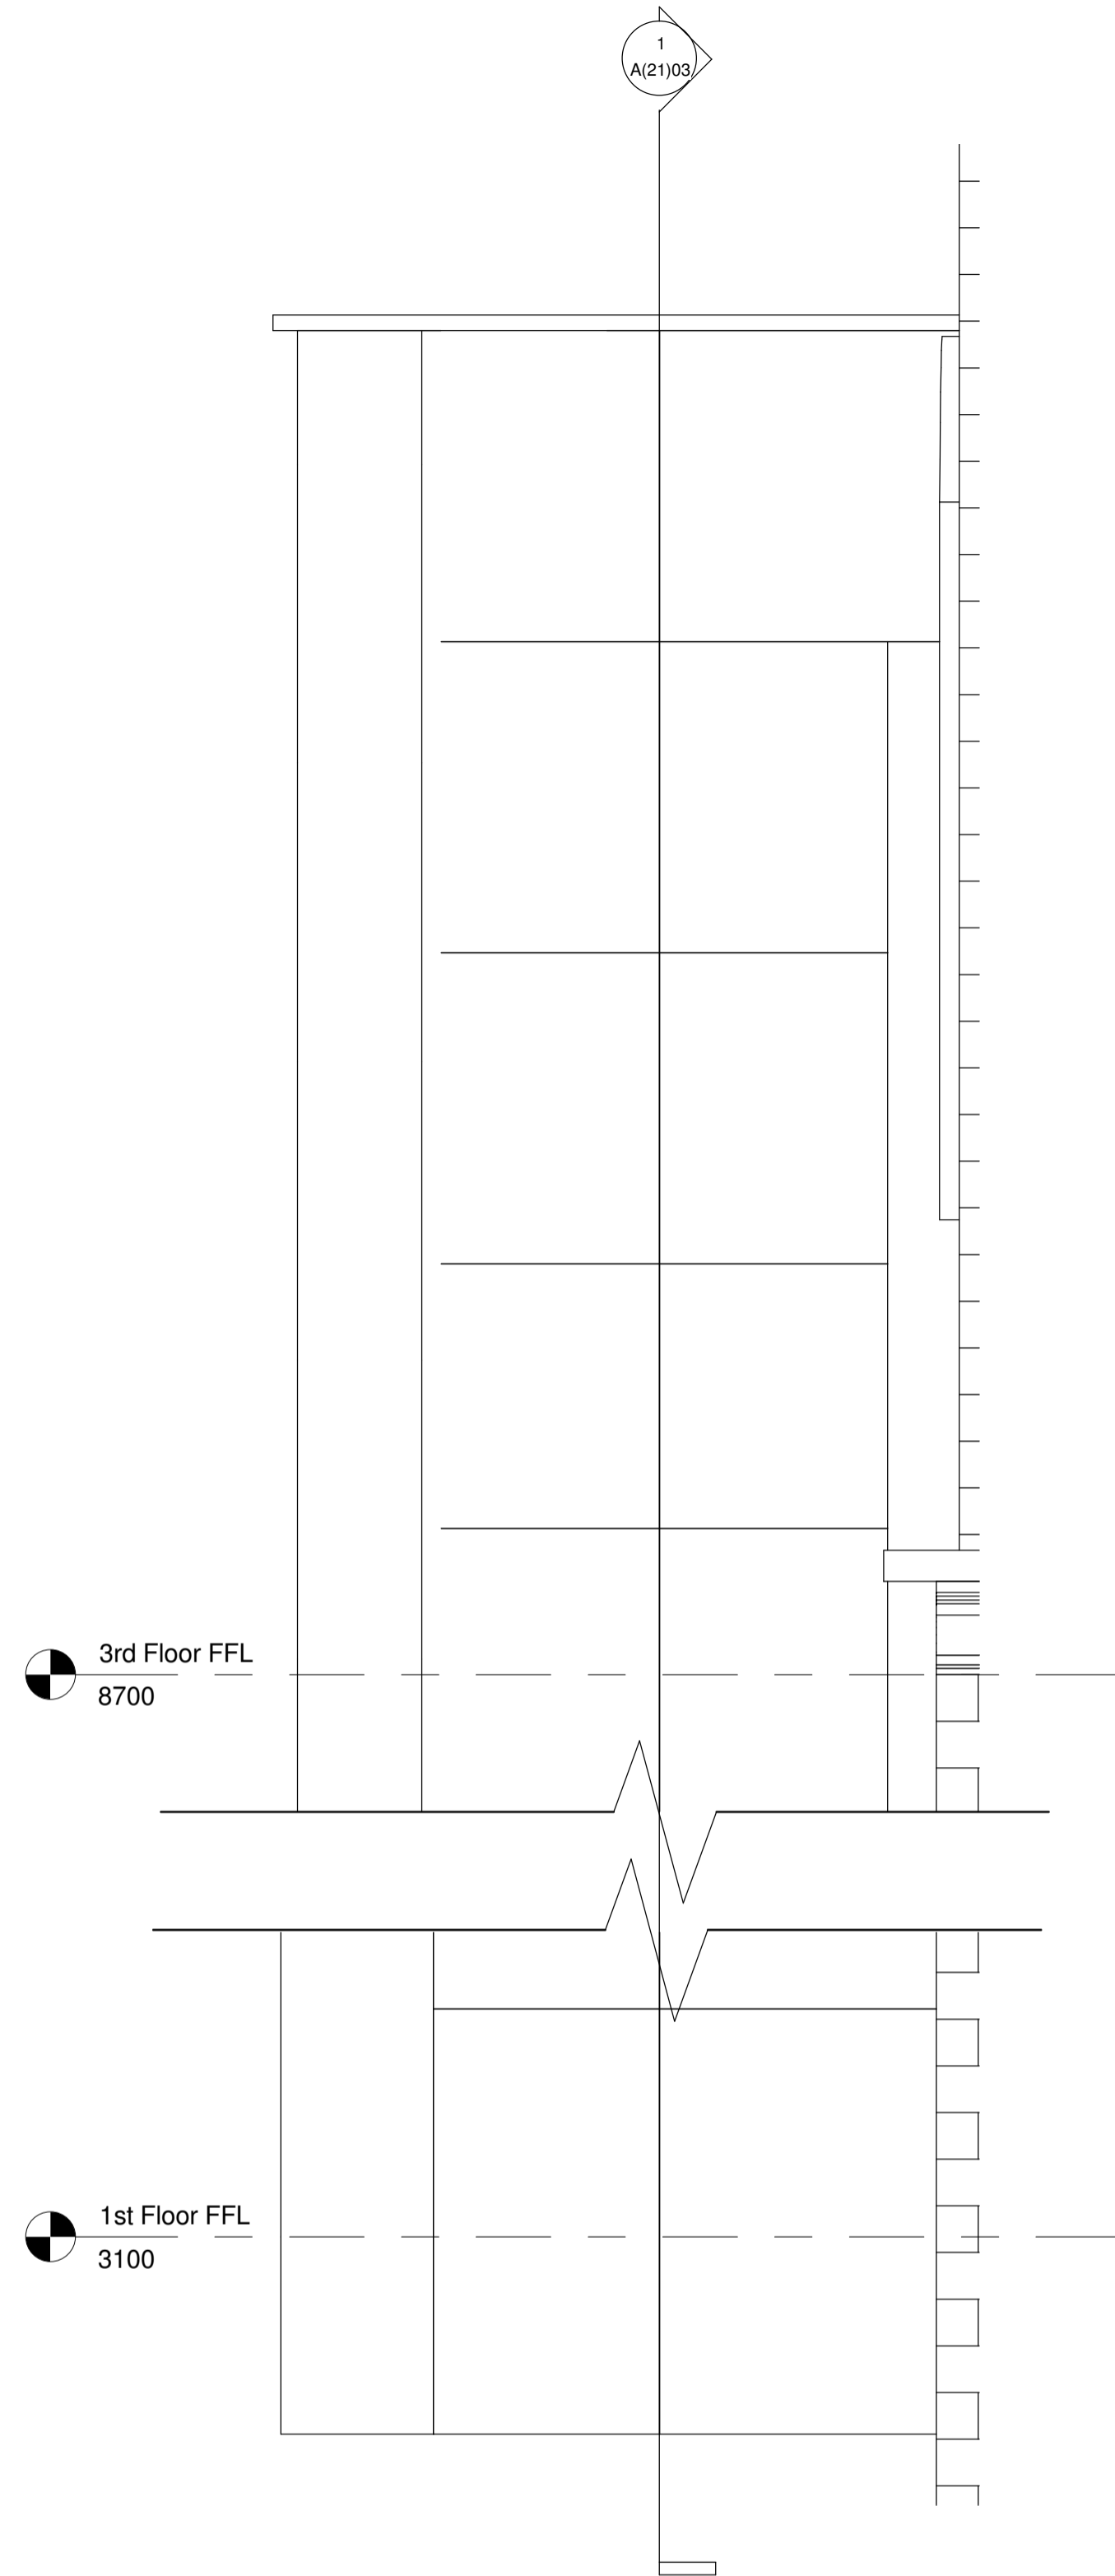


3 Proposed Triangular window
1 : 10

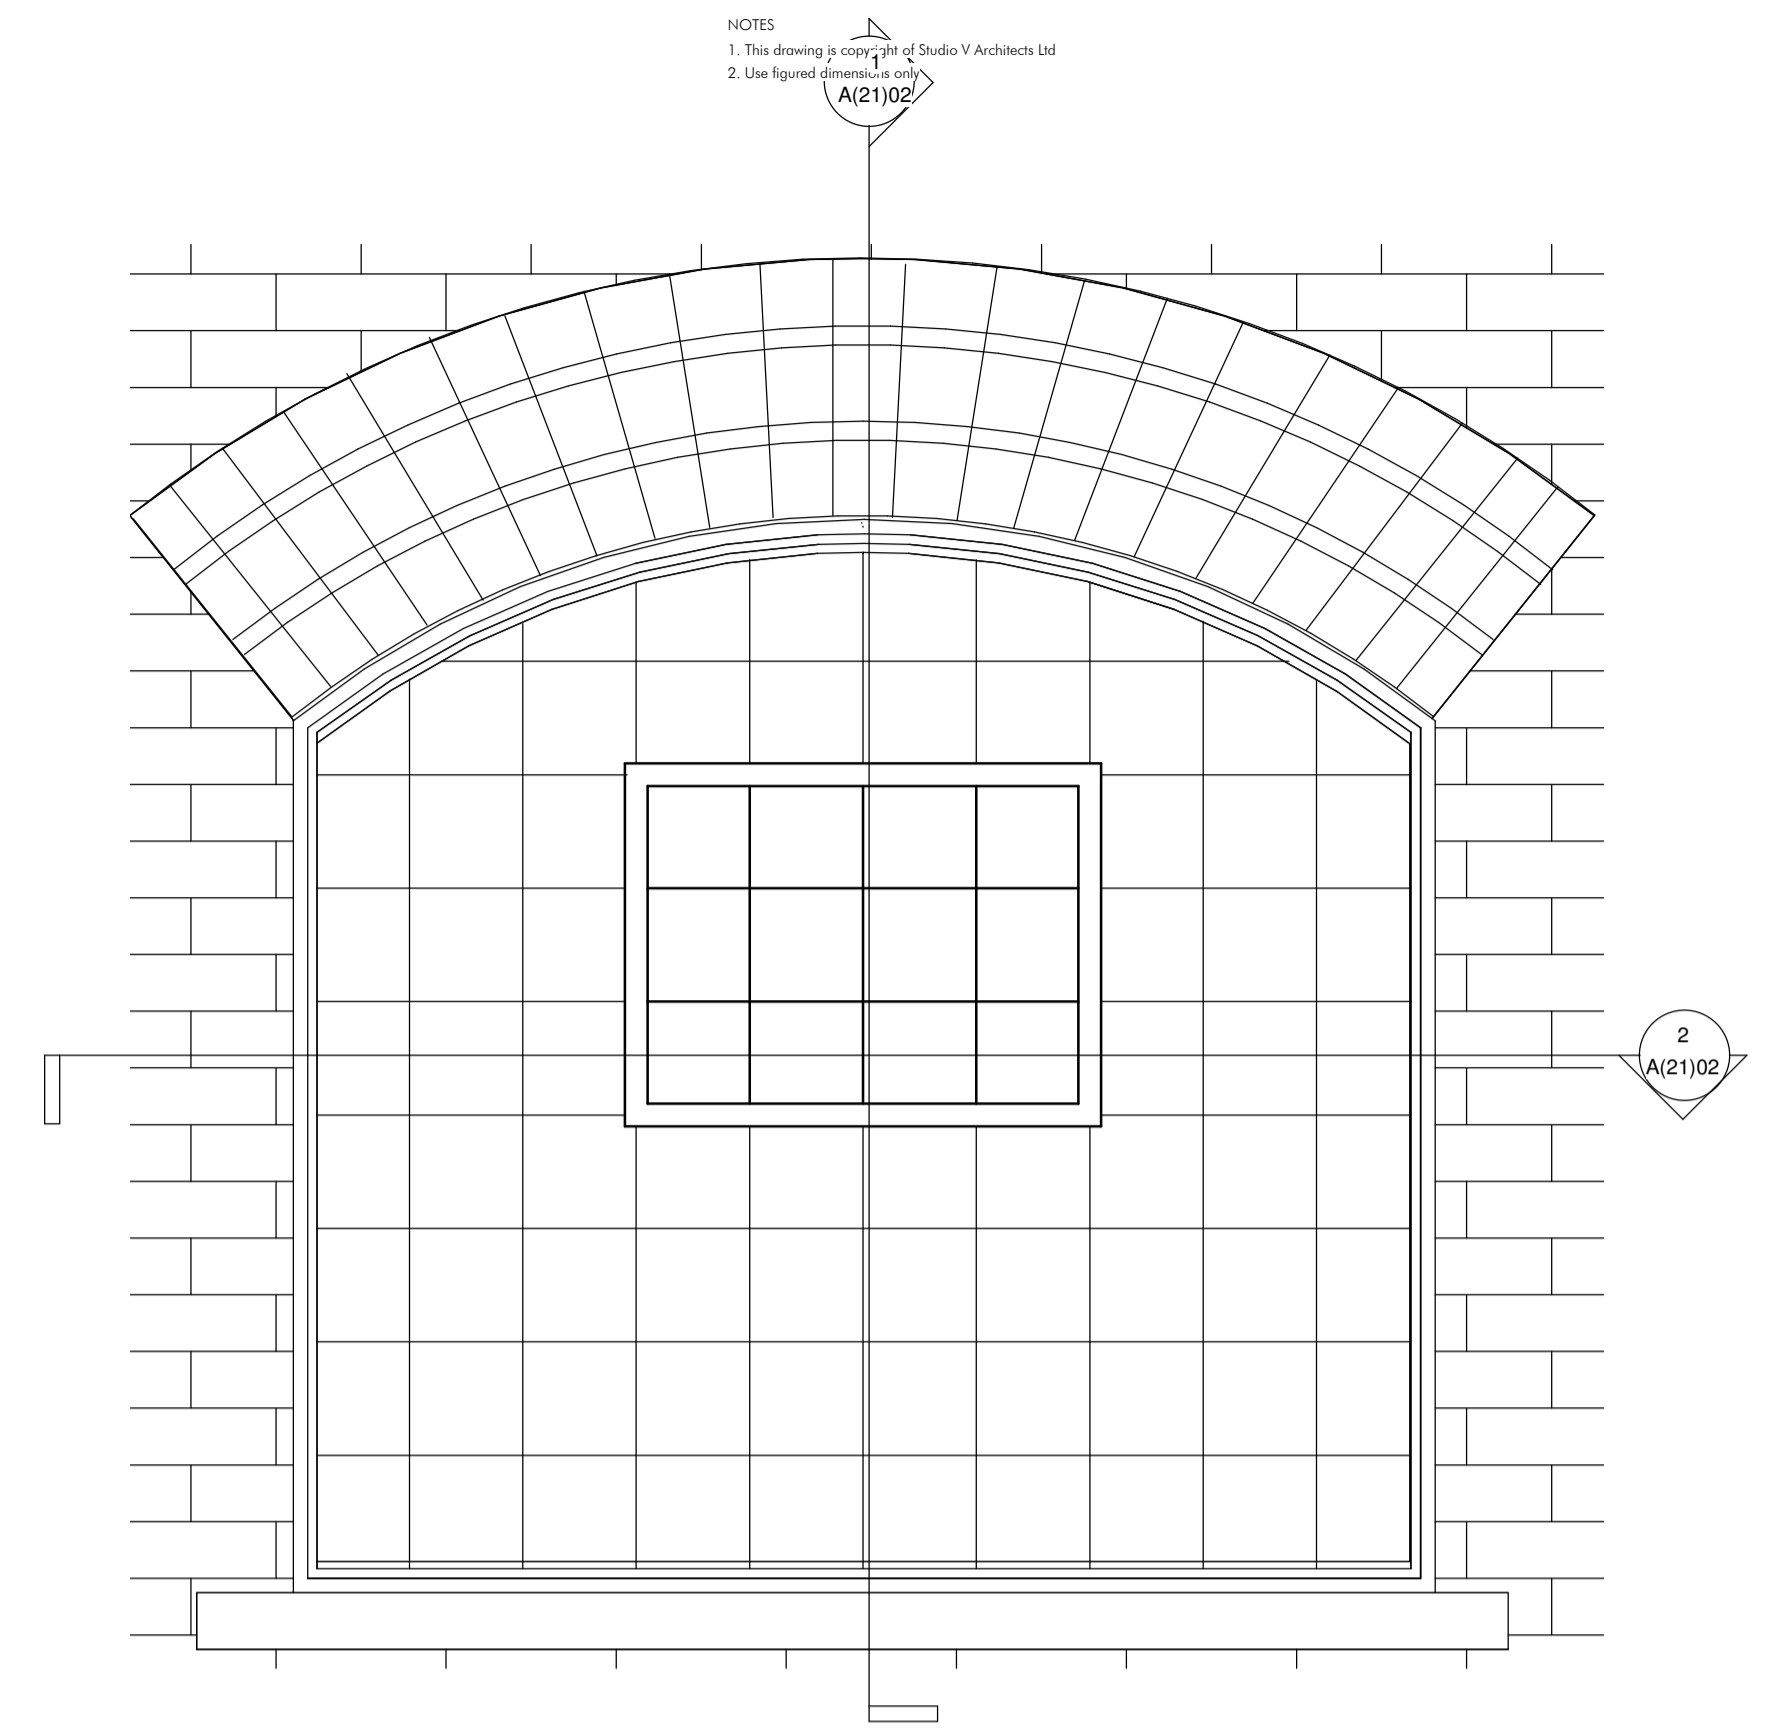


4 Typical window detail
1 : 10

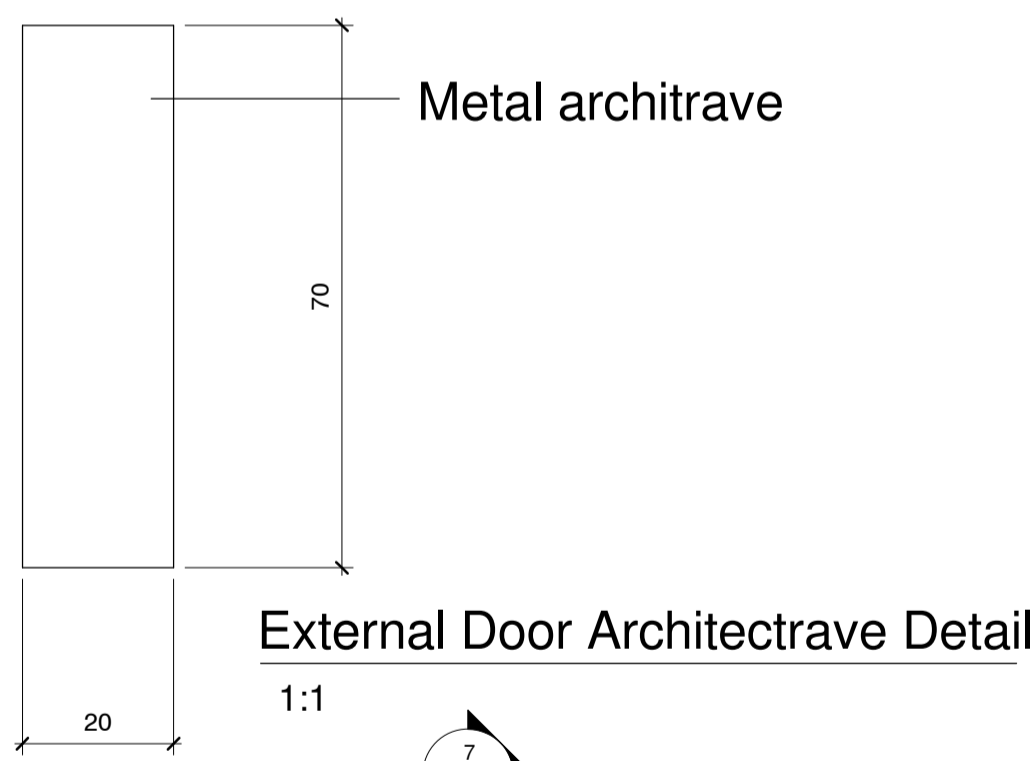


External Door Architrave Detail
1 : 1

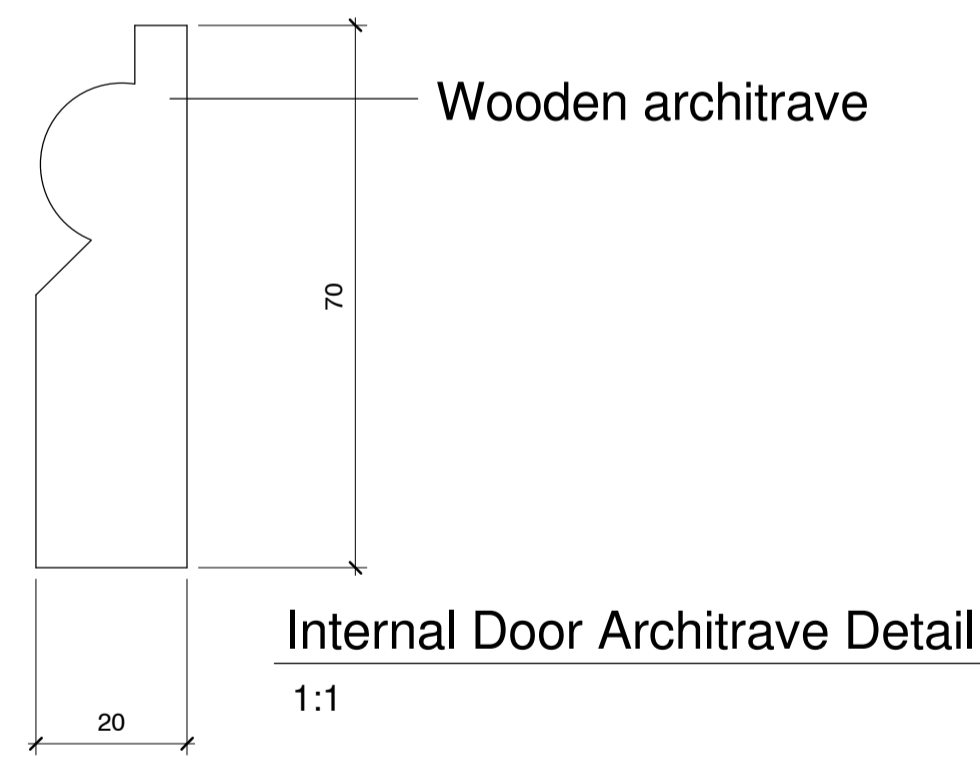


Internal Door Architrave Detail
1 : 1

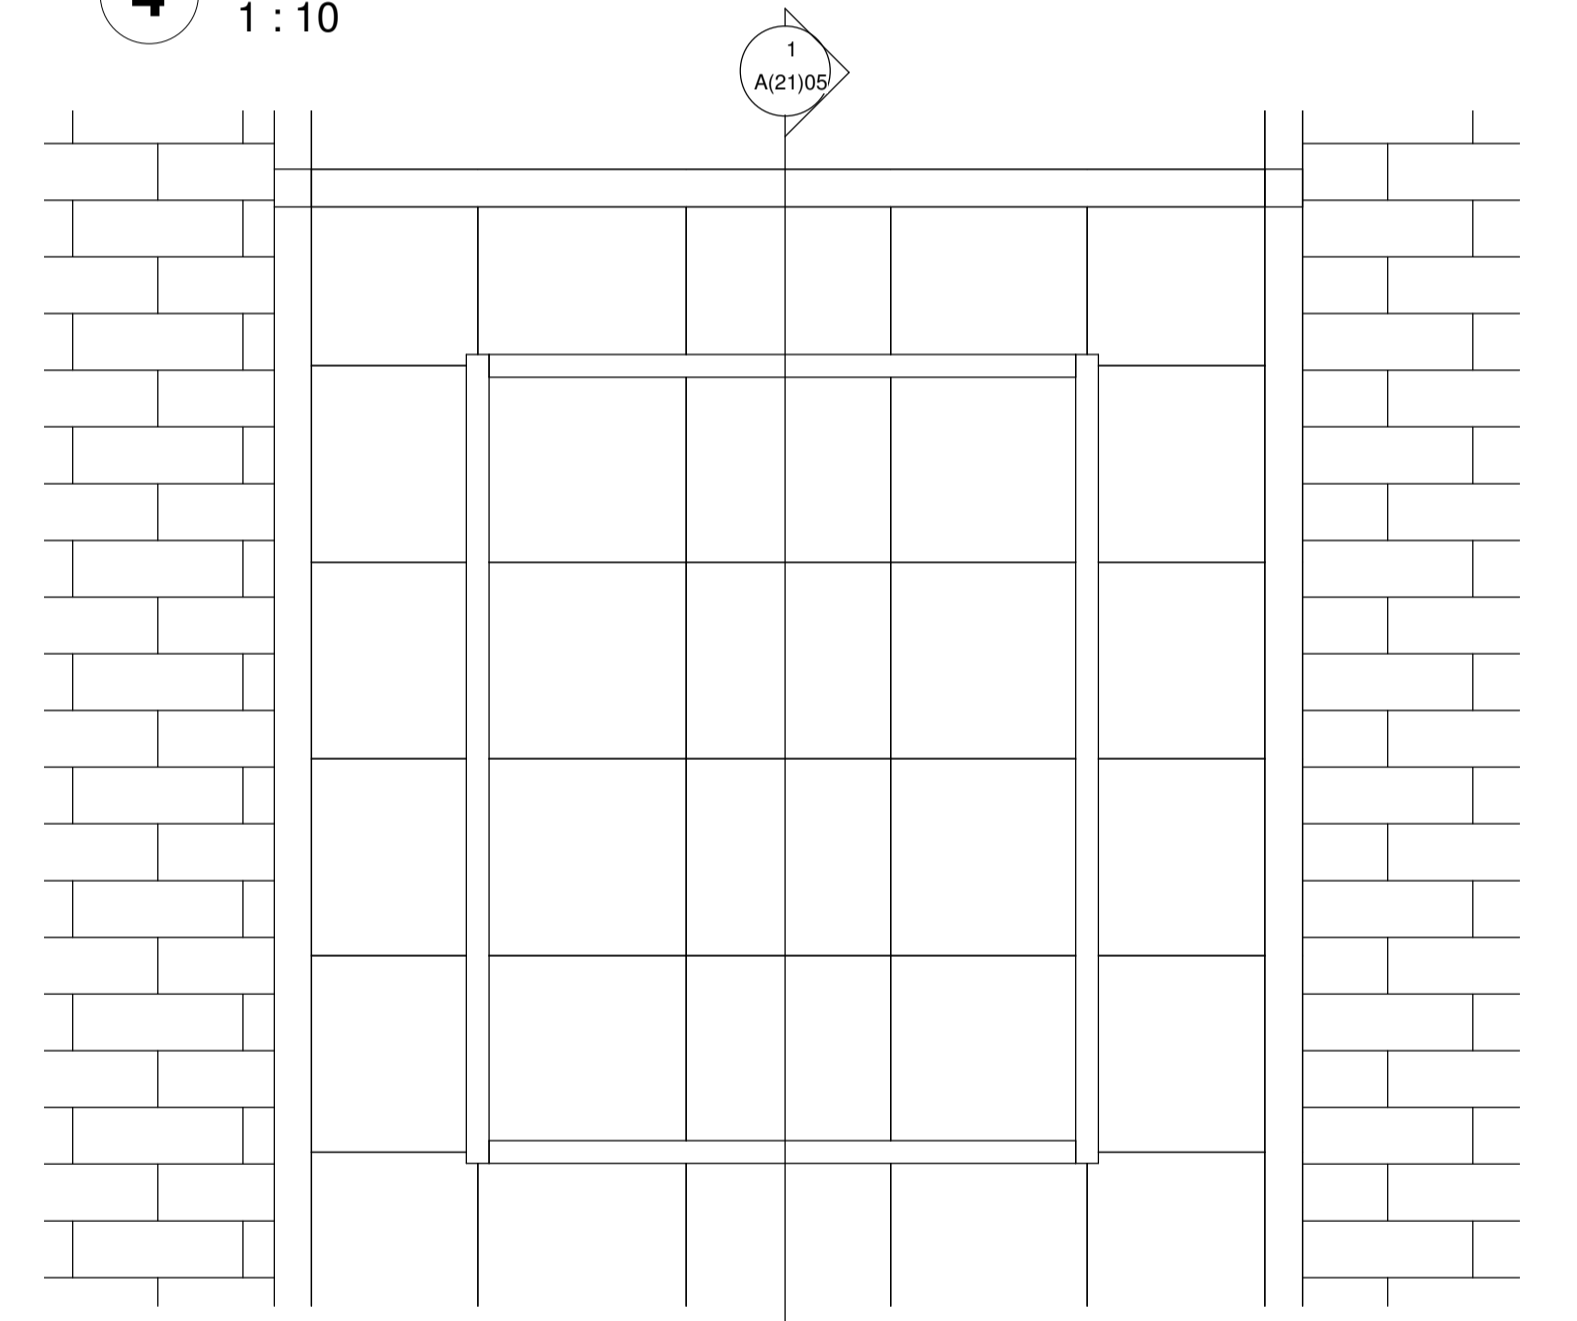

5 Typical window detail 2
1 : 10

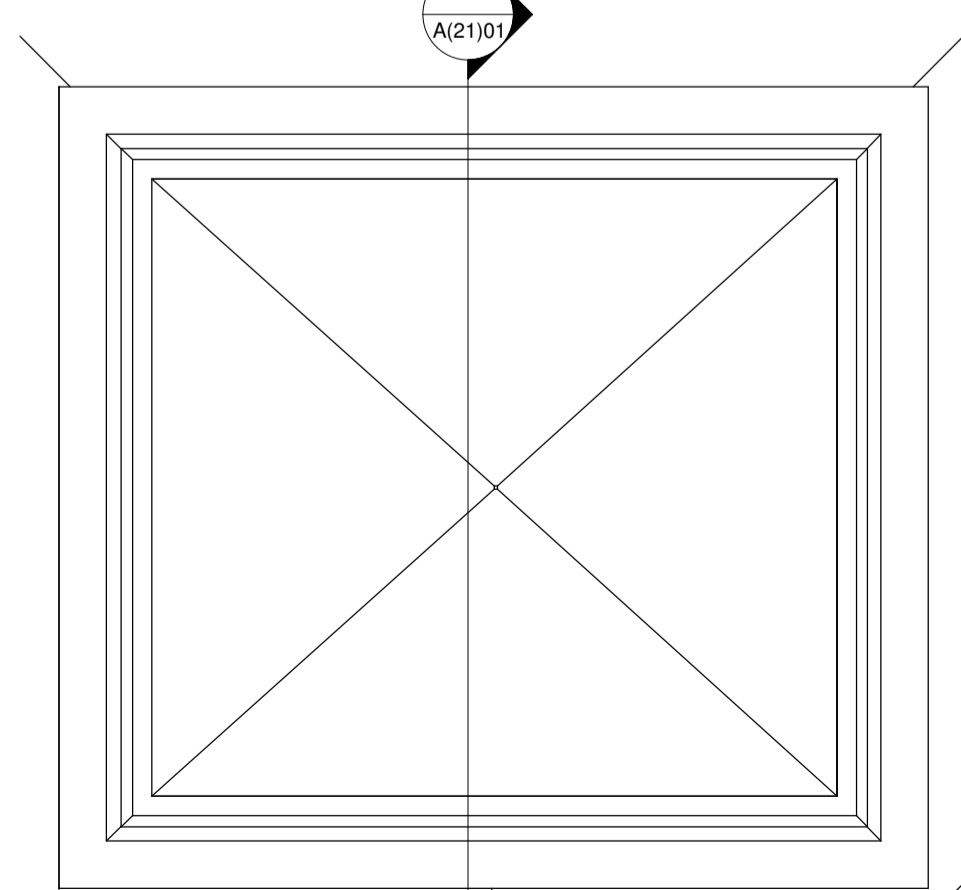

6 AOV Plan Detail
1 : 10

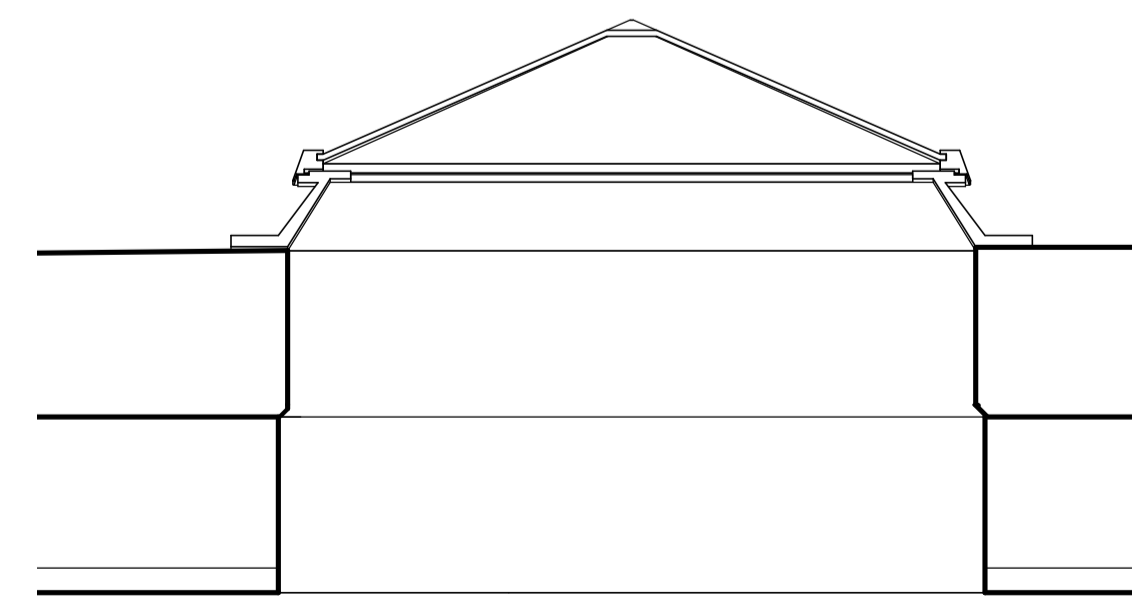

7 AOV SECTION DETAIL
1 : 10

0 50mm 100 mm 1:1

0 0.5 1 m 1:10

rev	date	revision description	dwn	aud
drawing status				
BUILDING CONTROL				

studioVArchitects

224 west hendon broadway
london n9 7ed
T: 020 8003 9072
F: 020 8003 8210

website: www.studioVarchitects.co.uk
e-mail: info@studioVarchitects.co.uk

project	drawn	checked	scale	date
33, WICKLOW STREET, KINGCROSS, WC1X	DC	KV	1 : 10 @ A1	JUNE 15
drawing title	job no.	day no.	rev	
WINDOW AND DOOR ELEVATIONS	1026	A/21/01		