




A(21) 03
1

TRIANGULAR WINDOW CLADDING ROOF

1:5

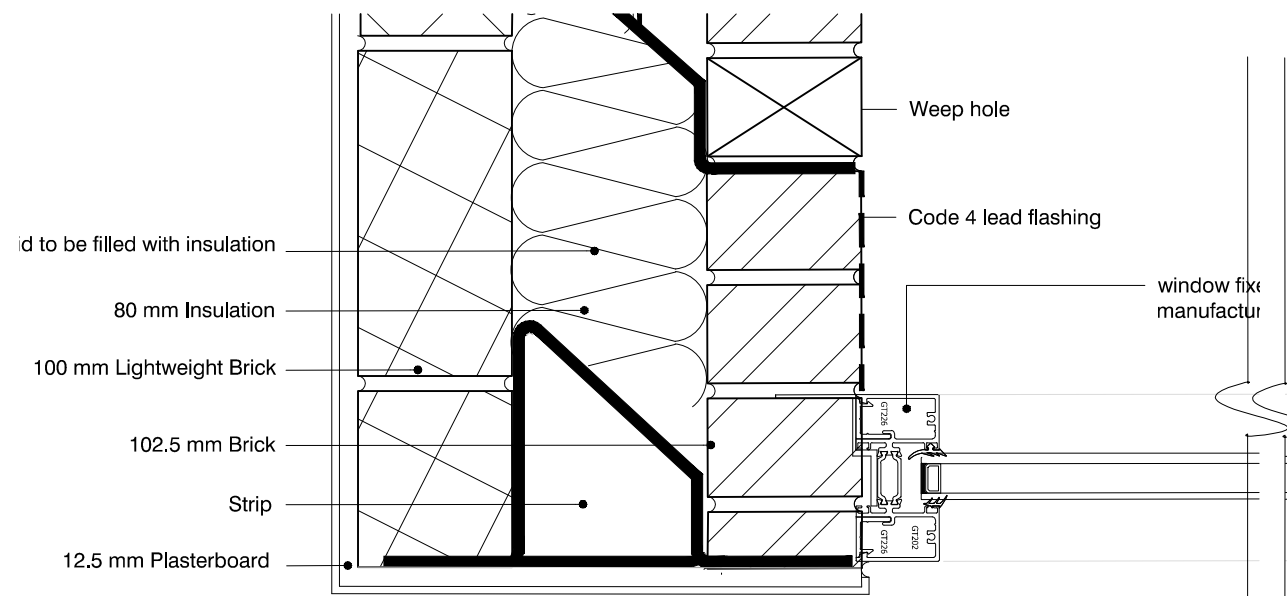


INSIDE

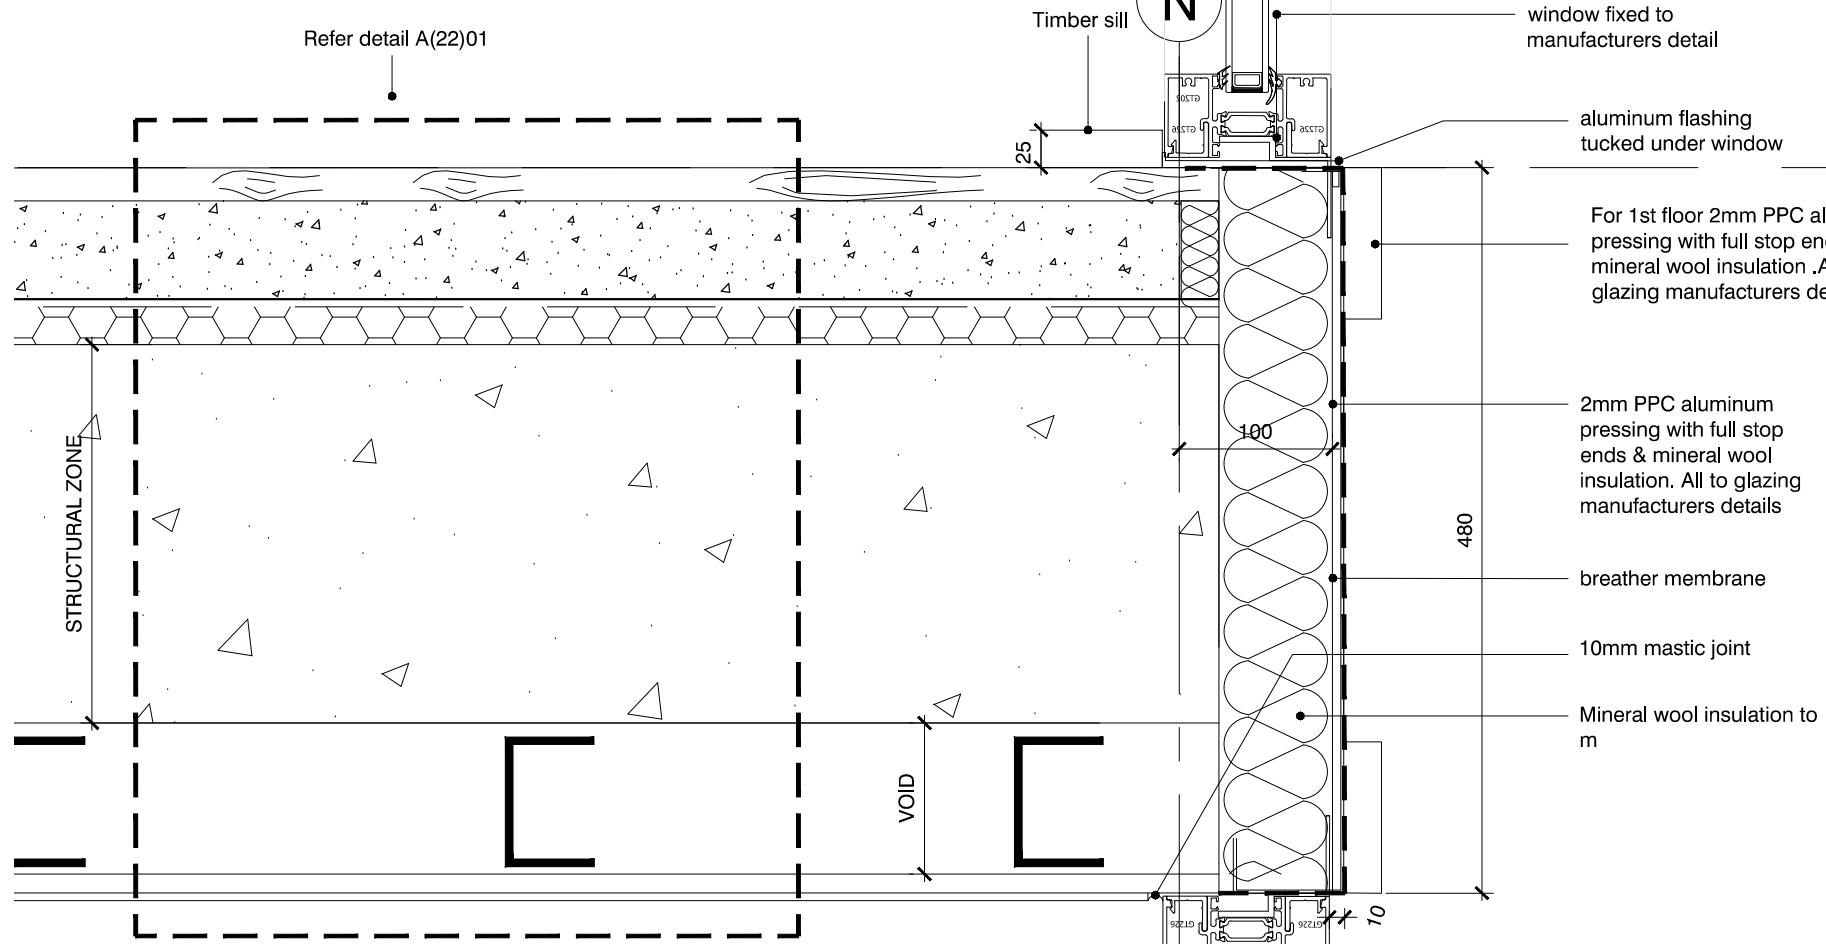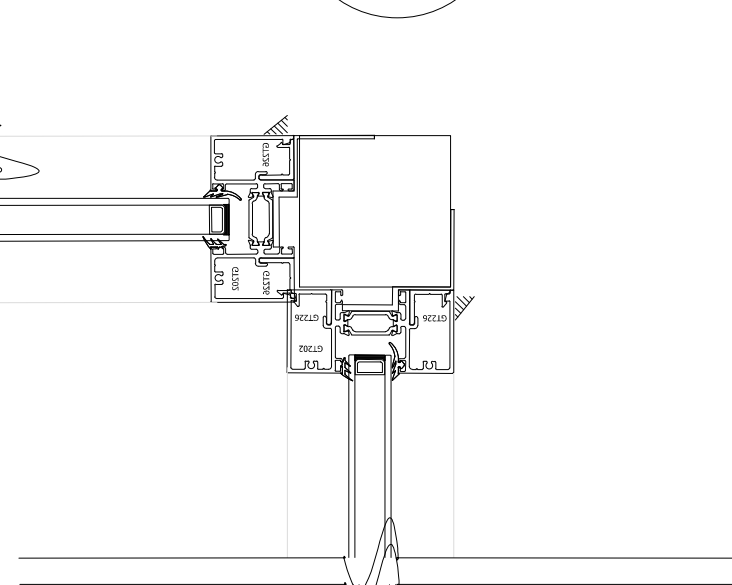

2nd FFL
59.00

3rd FFL
87.00

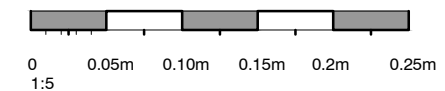

NOTES

- This drawing is copyright of Studio V Architects Ltd
- Use figured dimensions only for setting out

rev.	date	dm	aud
drawing status			
CONSTRUCTION			

studio **V**Architects

224 west hendon broadway
hendon
london nw9 7ed
T: 020 8203 9072
F: 020 8203 8210
website: www.studioVarchitects.co.uk
e-mail: info@studioVarchitects.co.uk

A(21) 03
2

TRIANGULAR WINDOW FLOOR JUNCTION DETAIL

1:5

project 33, WICKLOW STREET KINGCROSS, WC1X	drawn SS	audited KV	scale 1:5 @A3	date AUGUST 14
drg title TYPICAL CLADDING DETAIL	job no. 1026	drg.no. A(21)03	rev	
FILE:	XREFs:			