


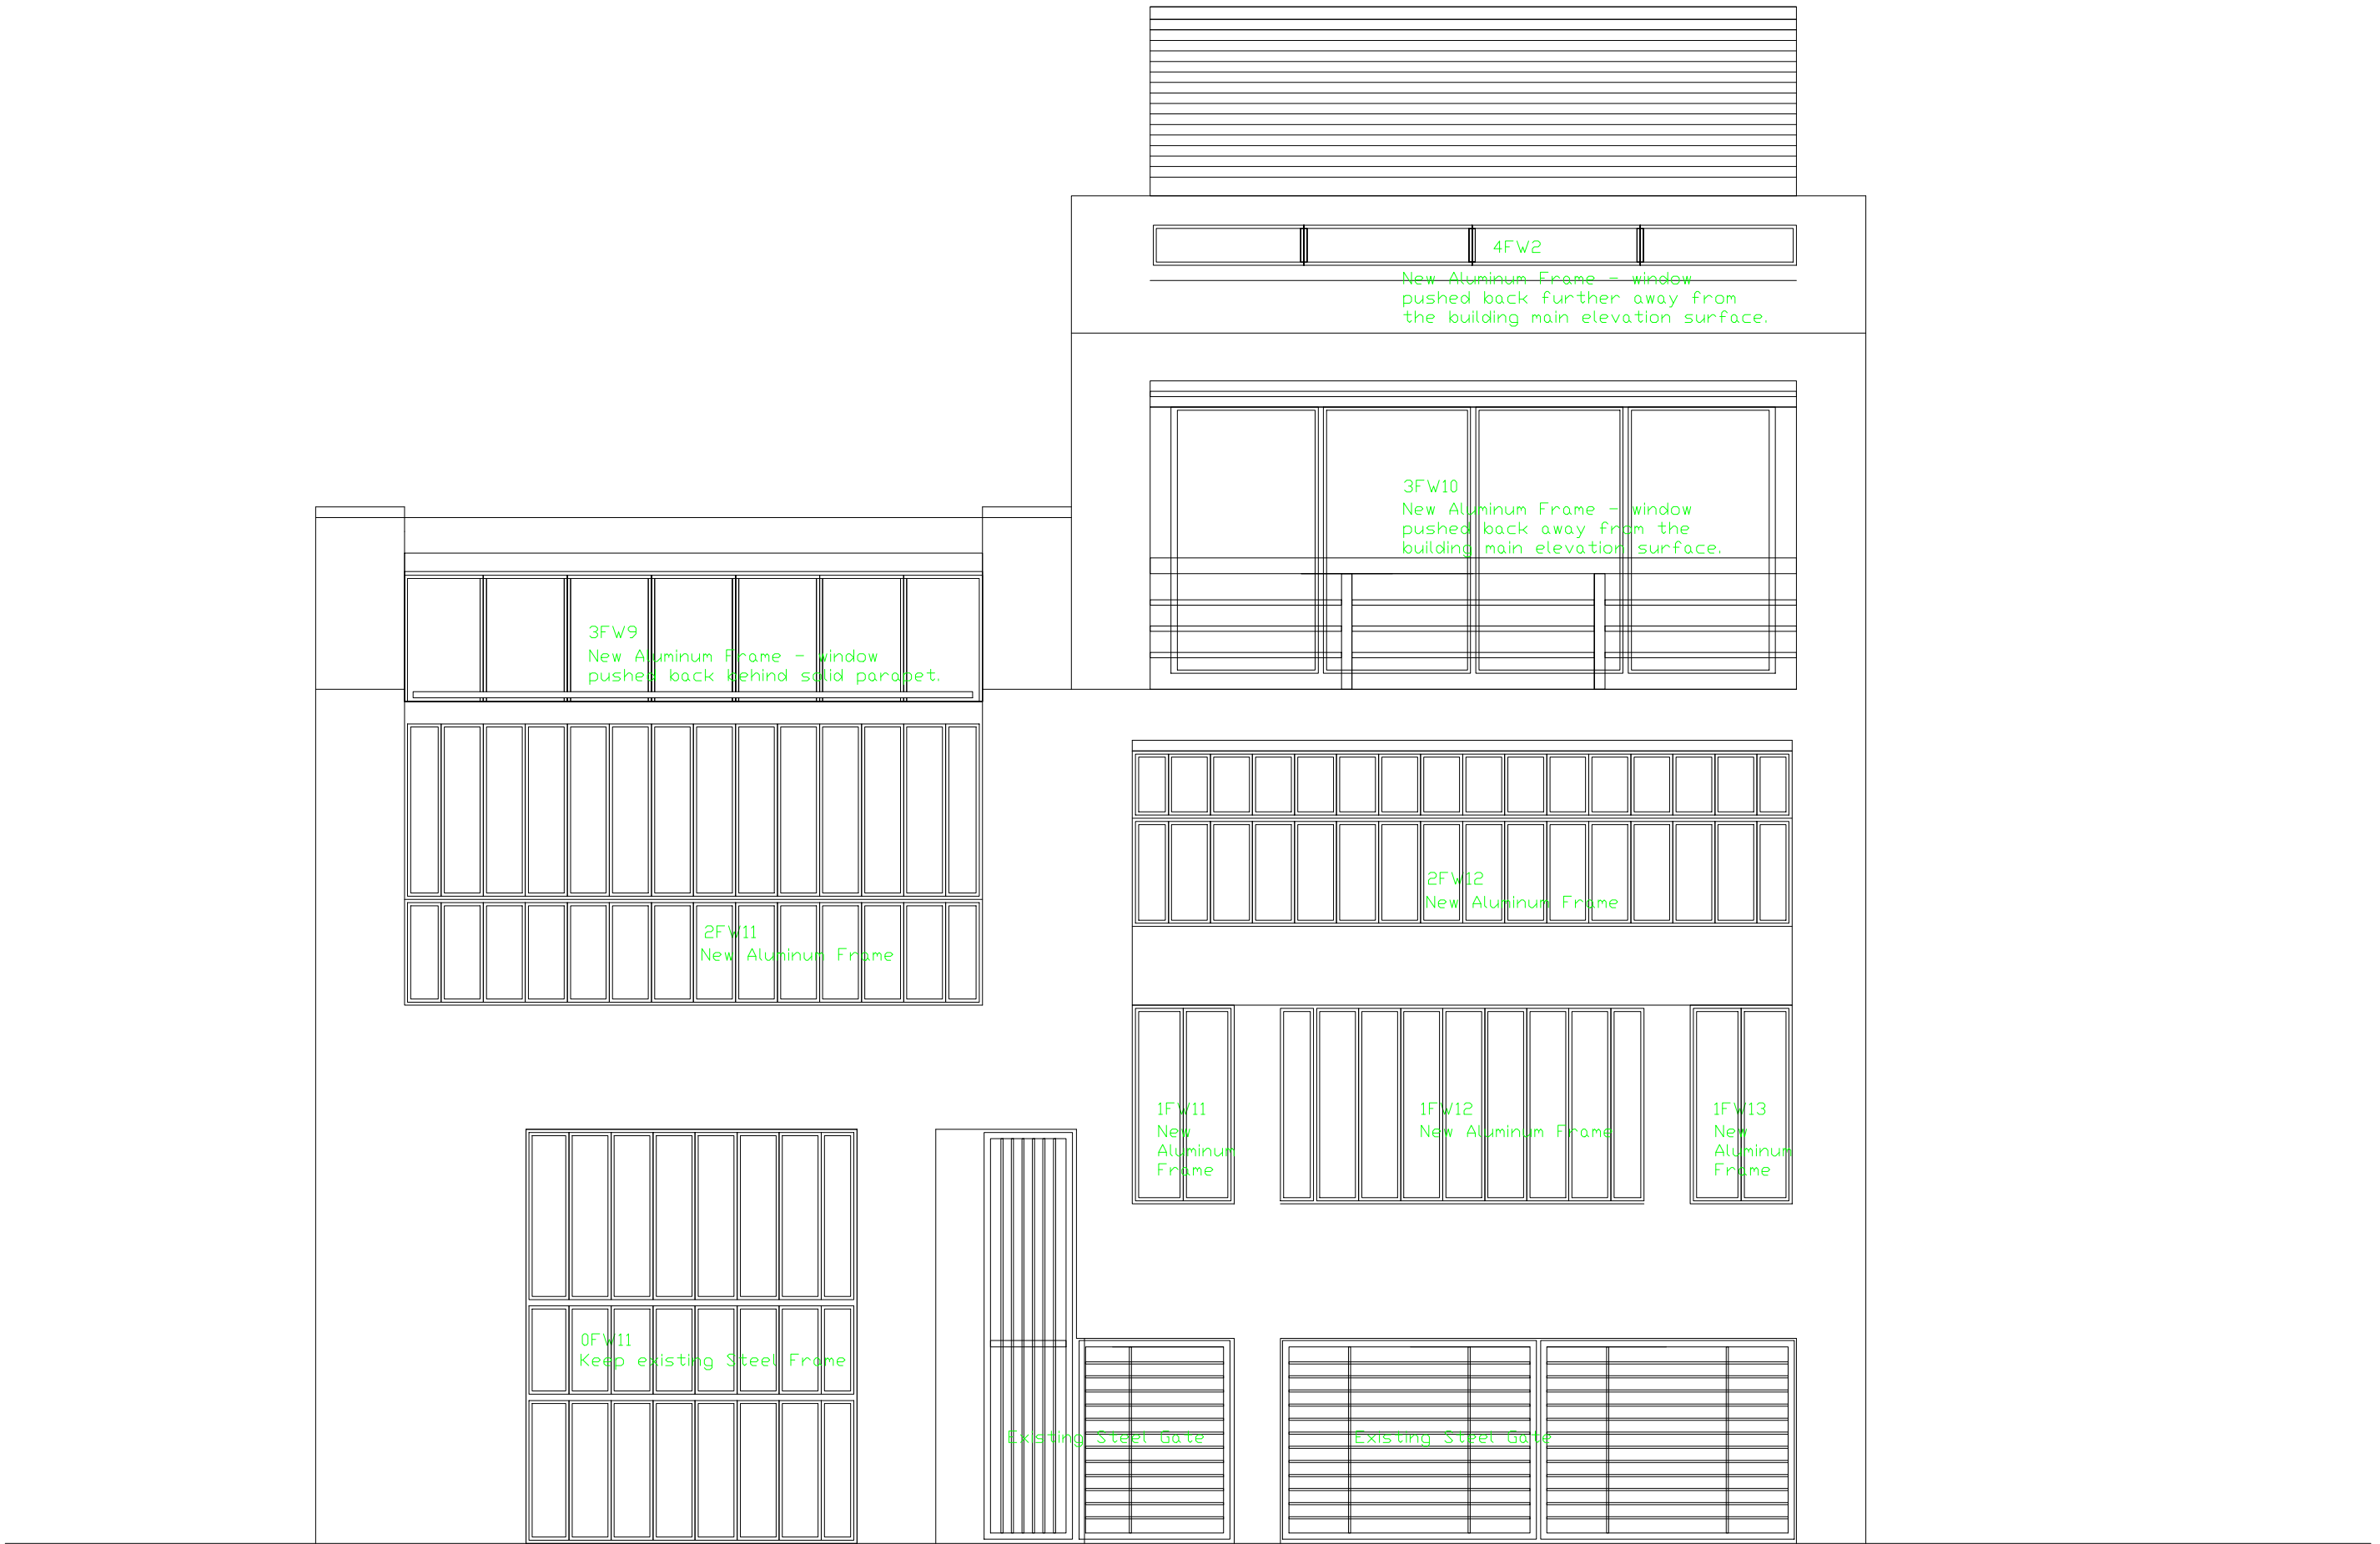

18-19 Jockeys Fields, WC1R, London
Front Elevation - Windows replacement proposal 1:60 @A3
January 2015

Proposed windows
New Aluminum Frame Windows with double glazing to comply with the
current Building Regulations requirements -
Frame colour gray to match existing steel windows frame