


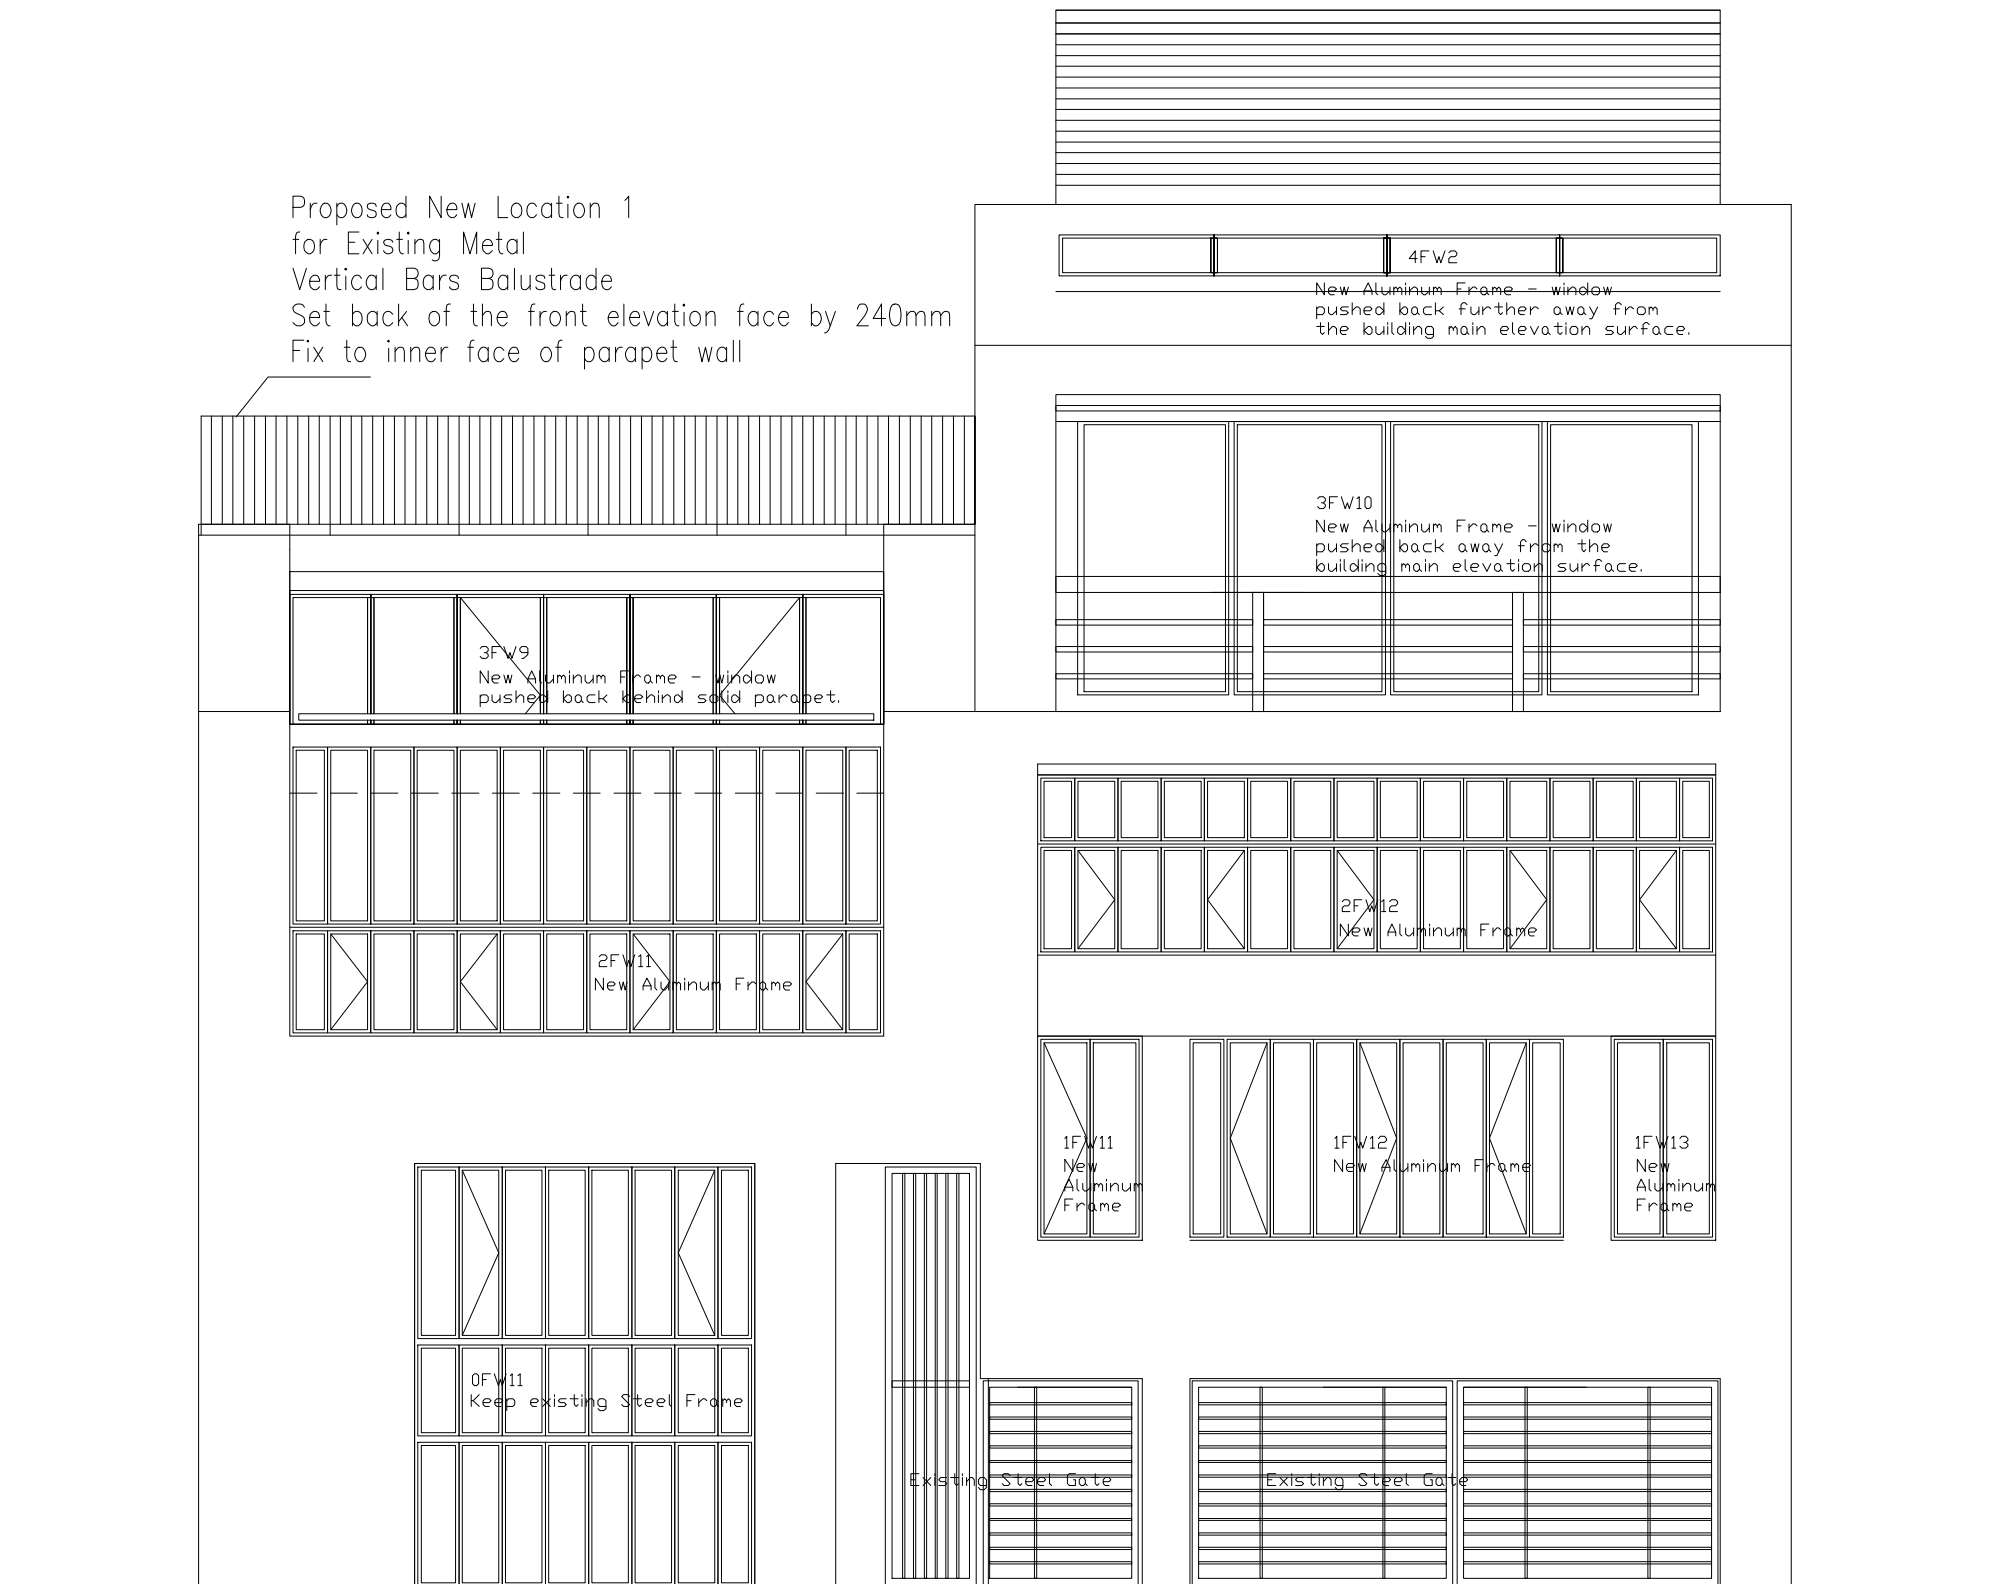

18-19 Jockeys Fields, WC1R, London
Front Elevation - Windows replacement & Balustrades Addition
1:70 @ A3
January 2015 - Update/Variation Sep 2015

Proposed windows

New Aluminum Frame Windows with double glazing to comply with the
current Building Regulations requirements -
Frame colour gray to match existing steel windows frame