


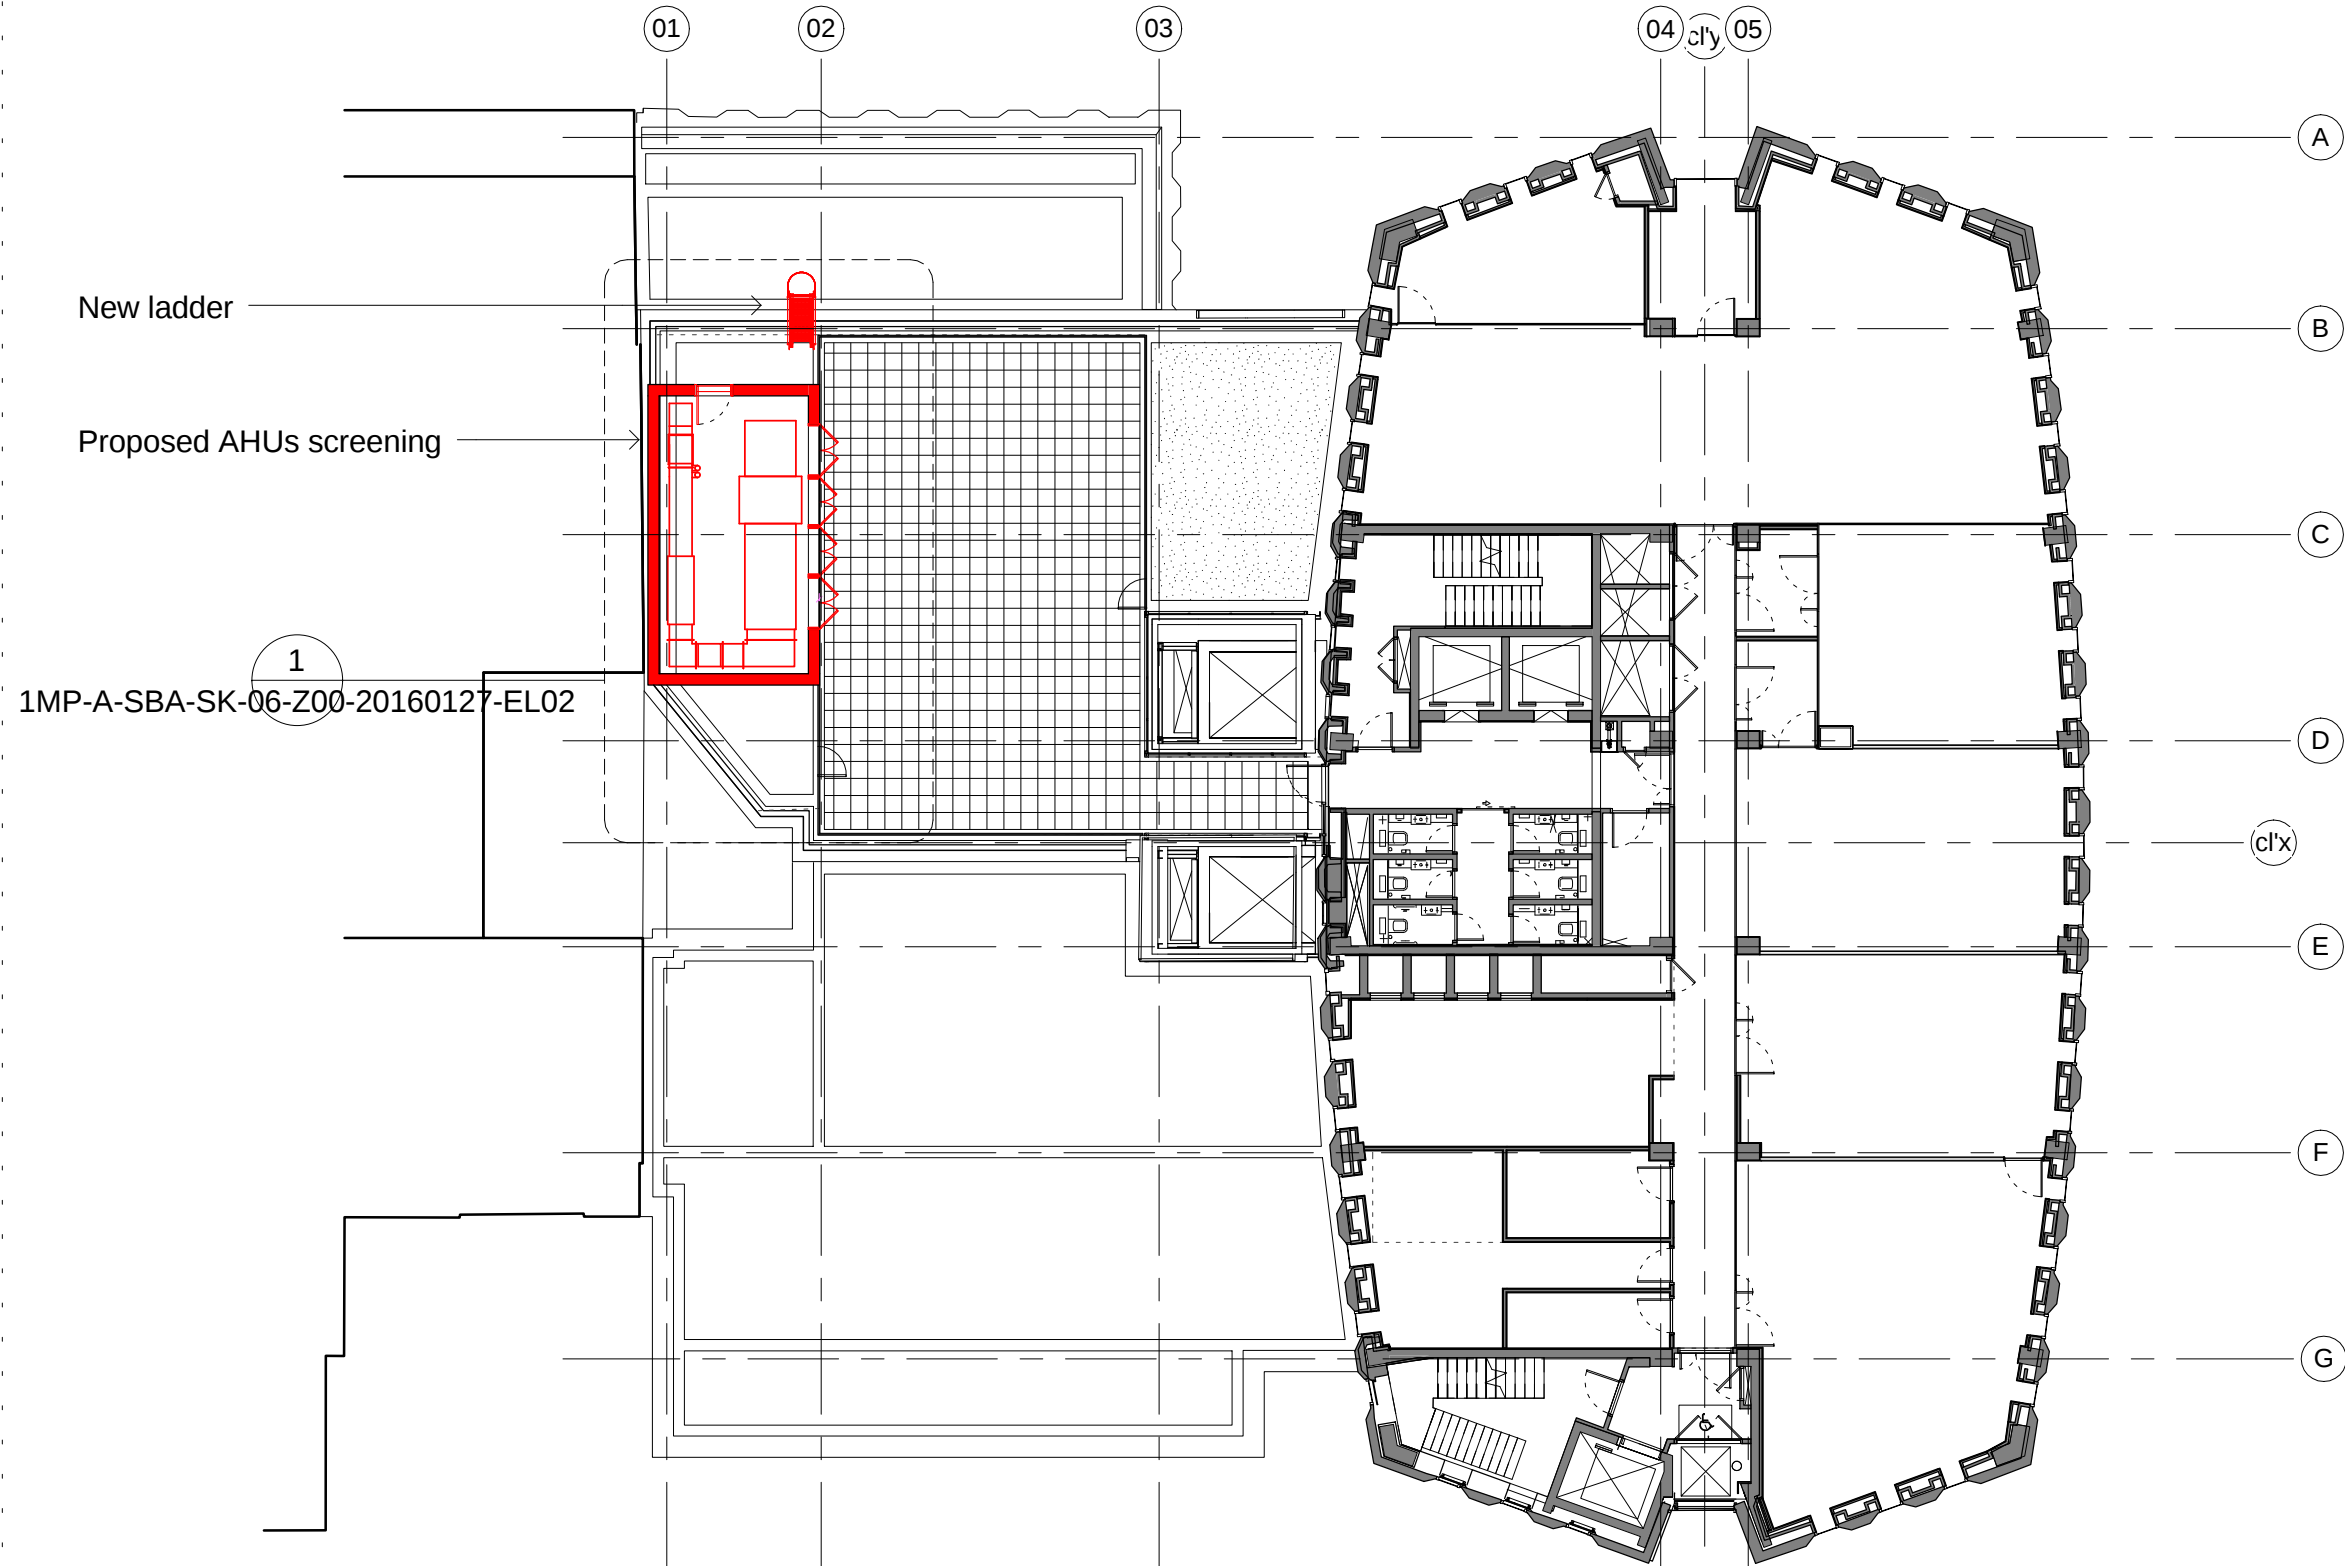

Date	Description
Key Plan	



DO NOT SCALE FROM DRAWING ALL
DIMENSIONS TO BE CHECKED ON SITE

Phase 2 Works

ARCHITECTS **sha** 45 Gee Street
Fifth Floor
London
EC1V 3RS
United Kingdom
T +44 (0) 7549 4050
www.steffian.com

Project Number	Scale
8216.000	1 : 200 @ A3

Client
HSL

Project
One Mabledon Place

Title
Proposed AHUs Screening
and ladder Location
-
Level 06

Drawing No	Revisions
------------	-----------

1MP-A-SBA-SK-06-Z00-20160127-EL01-

Drawn	Checked	Approved
EL	AI	PT