





Existing Gate

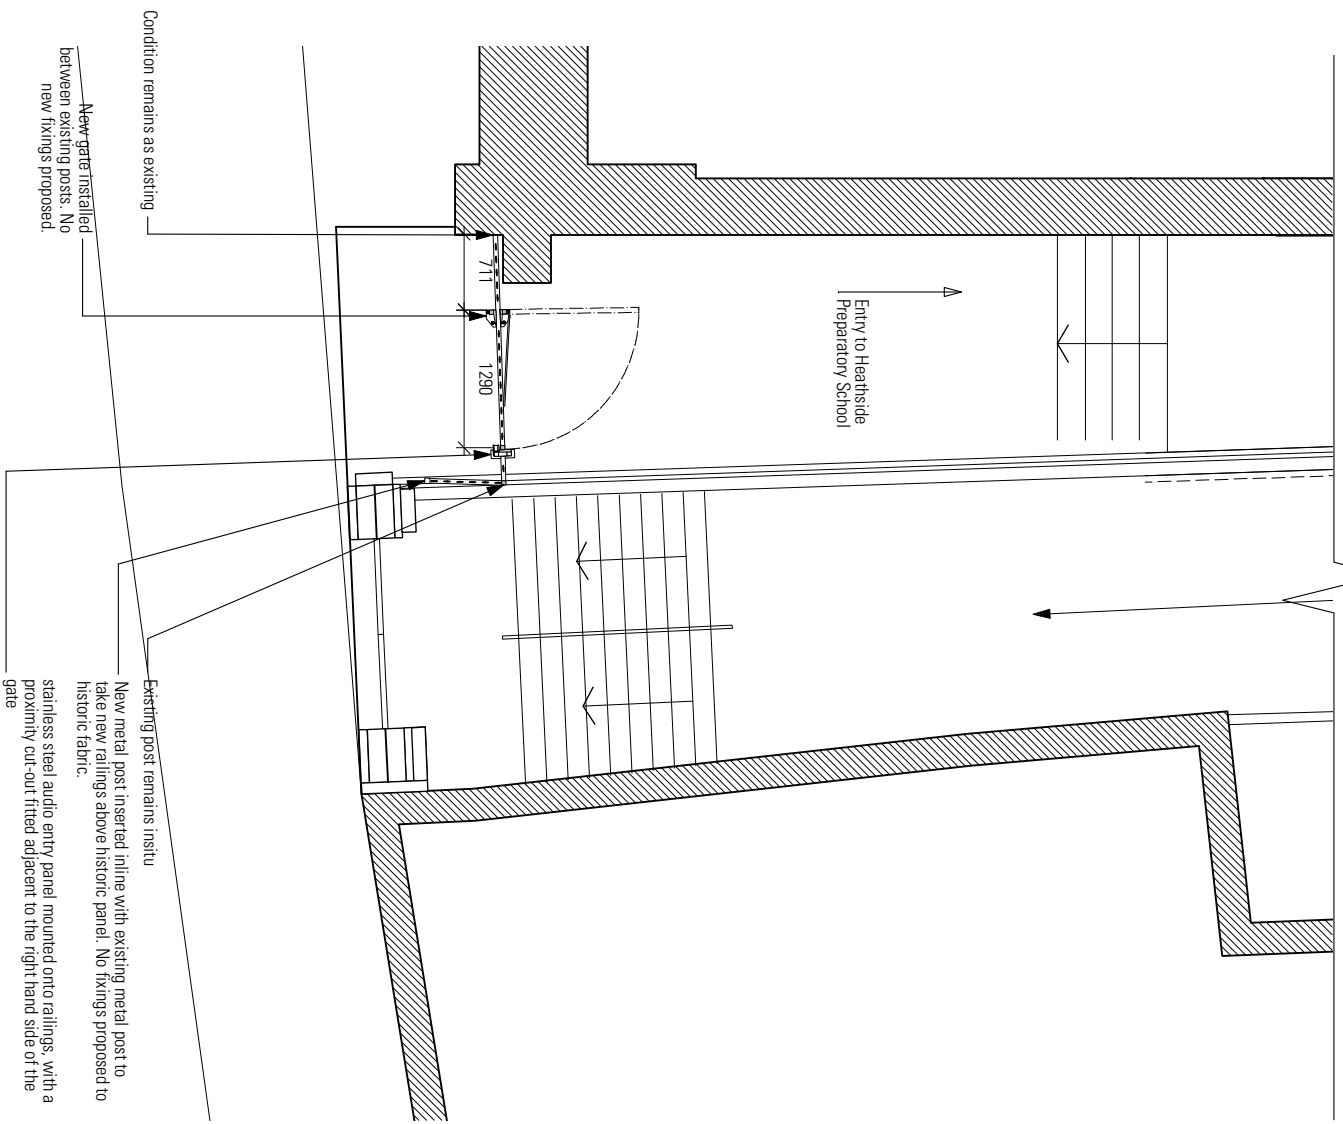

01 Proposed Plan

Scale 1:50 @A3

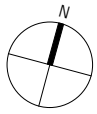

<p>HARPER DOWNIE ARCHITECTS</p> <p>Charlotte 1, St James's Square London EC1M 6BH T +44 (0) 20 7630 0524 info@hdpd.com www.hdpd.com</p>		<p>Client Heathside Preparatory School</p> <p>Site Chapel Hill room Hilden Street NW3 1SH</p> <p>Project name Proposed gate plan</p>		<p>Scale A3</p> <p>Drawn CW</p> <p>Checked WC</p> <p>Date 15/09/24</p> <p>Drawn, V.L. & Revision Heathside Prep School gate - GA01 - P1</p>	
--	--	--	--	---	--