
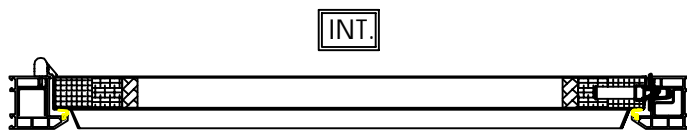


A-A SECTION

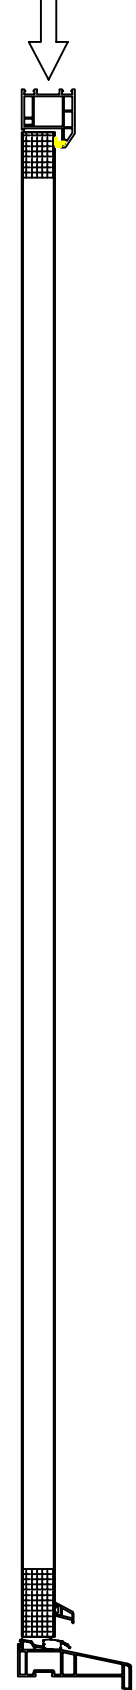

INT.

EXT.

B-B SECTION

1. PORCH

MATERIAL - PVCu
 INTERNAL COLOUR - WHITE
 EXTERNAL COLOUR - ANTHRACITE GREY
 GLAZING - 24MM SEALED UNITS

Scale - 1:10
 (Produced on A3 Paper)
 Sheet 1 Of 4

Drawers Initials.

SF

CONTRACT No.: 30122720

date: 01/02/2016

PROPOSED: PORCH
 AT: 70 DARTMOUTH PARK ROAD
 (INSTALLATION ADDRESS) LONDON
 NW5 1SN

FOR: MRS P ATTWELL

VIEWED EXTERNALLY



Scale Bar
 1:10(mm)

100 200 300 400 500 600 700 800 900 1000 1100 1200 1300