



GENERAL NOTES
 DO NOT SCALE FROM THE DRAWING.
 DIMENSIONS ARE GIVEN IN METERS UNLESS INDICATED OTHERWISE.
 ALL DIMENSIONS TO BE CHECKED ON SITE PRIOR TO COMMENCEMENT OF WORK.
 DRAWINGS TO BE READ IN CONJUNCTION WITH ALL CONTRACT DOCUMENTS, CONDITIONS AND SPECIALISTS DRAWINGS, CONSTRUCTION NOTES, SPECIFICATIONS AND EMPLOYER'S REQUIREMENTS WHERE APPLICABLE.
 ANY DISCREPANCY MUST BE BROUGHT TO THE ATTENTION OF PCKO AS SOON AS POSSIBLE.
 ANY MODIFICATION TO THE DRAWING MUST BE APPROVED BY PCKO.
 THE DRAWING REMAINS UNDER THE COPYRIGHT OF PCKO ARCHITECTS LIMITED. PLEASE OBTAIN PERMISSION BEFORE COPYING.
 THE DESIGN OF CONSTRUCTION METHODS SHALL BE THE RESPONSIBILITY OF THE CONTRACTOR. ELEMENTS OF STRUCTURE SHALL BE SHOWN INDICATIVELY. FOR ALL ELEMENTS OF STRUCTURE REFER TO STRUCTURAL DRAWINGS AND SPECIFICATIONS FOR CONSTRUCTION DETAILS AND SPECIFICATIONS.
 ALL STRUCTURAL ELEMENTS ARE SHOWN INDICATIVELY. FOR ALL ELEMENTS OF STRUCTURE REFER TO STRUCTURAL DRAWINGS AND SPECIFICATIONS FOR CONSTRUCTION DETAILS AND SPECIFICATIONS.
 ALL MECHANICAL AND ELECTRICAL ELEMENTS ARE SHOWN INDICATIVELY. FOR ALL MECHANICAL AND ELECTRICAL ELEMENTS REFER TO MECHANICAL AND ELECTRICAL DRAWINGS AND SPECIFICATIONS.
 ALL MECHANICAL AND ELECTRICAL ELEMENTS ARE SHOWN INDICATIVELY. FOR ALL MECHANICAL AND ELECTRICAL ELEMENTS REFER TO MECHANICAL AND ELECTRICAL DRAWINGS AND SPECIFICATIONS.

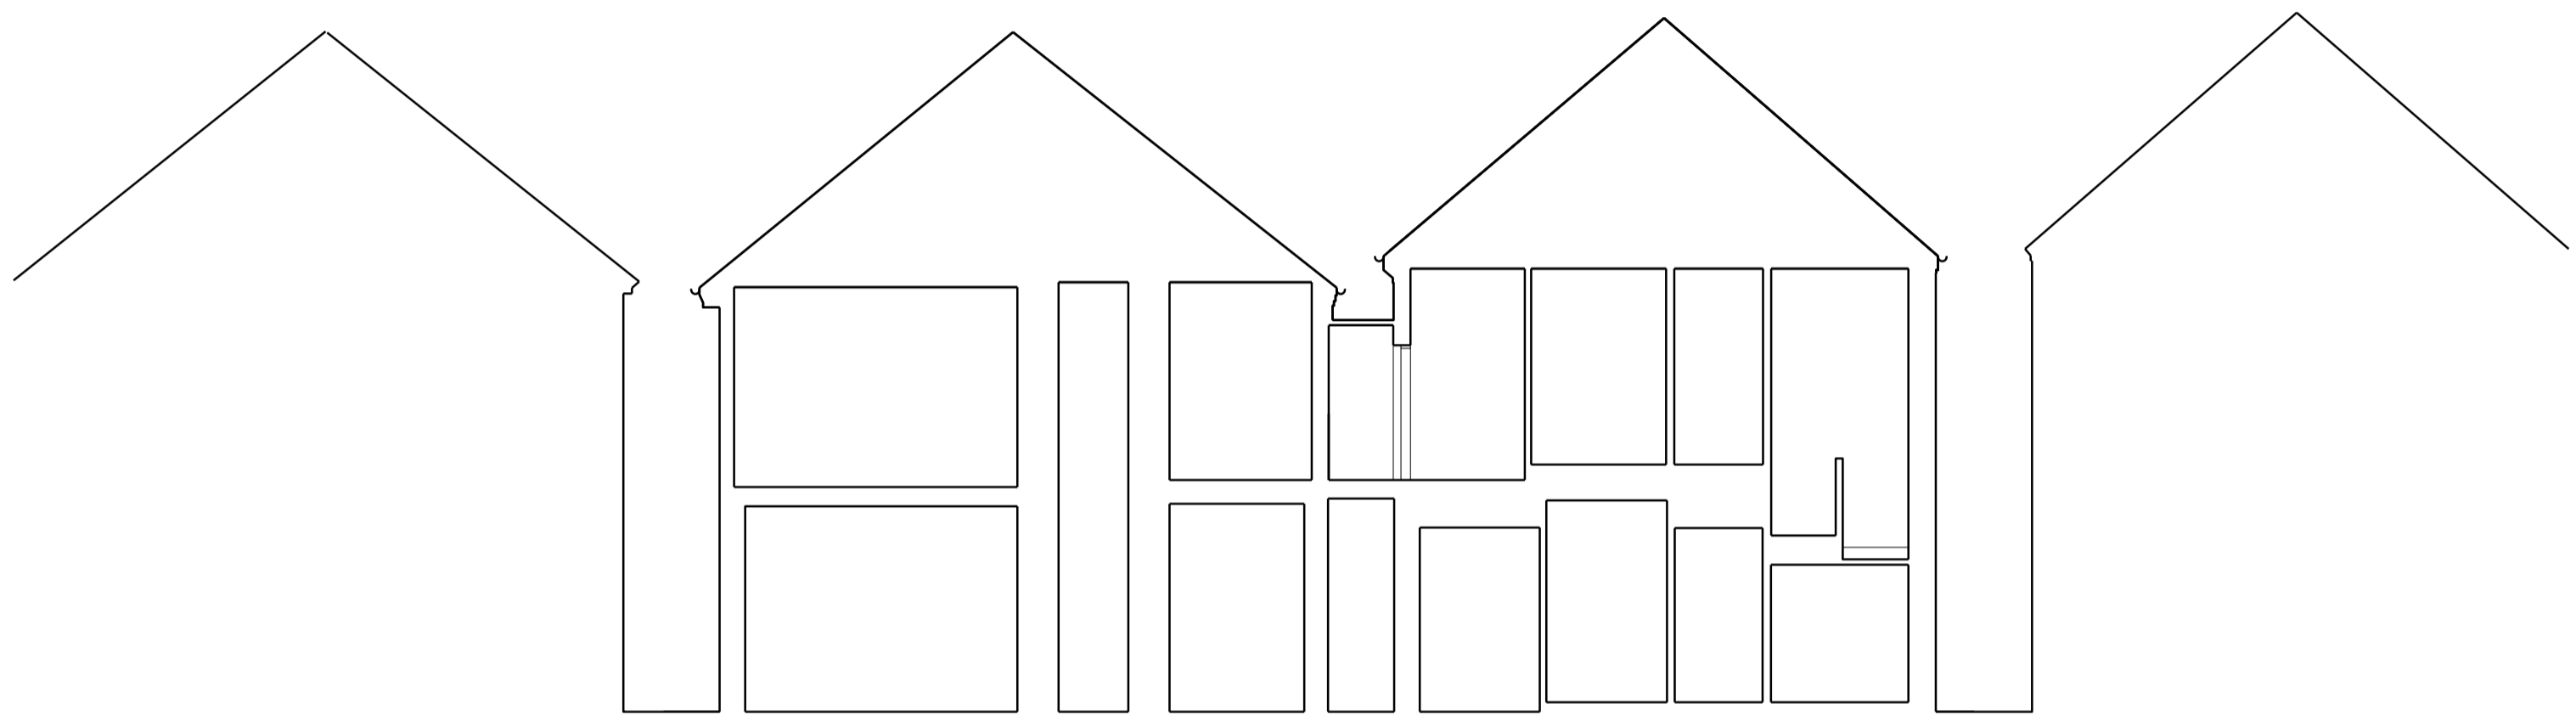

SECTION A-A

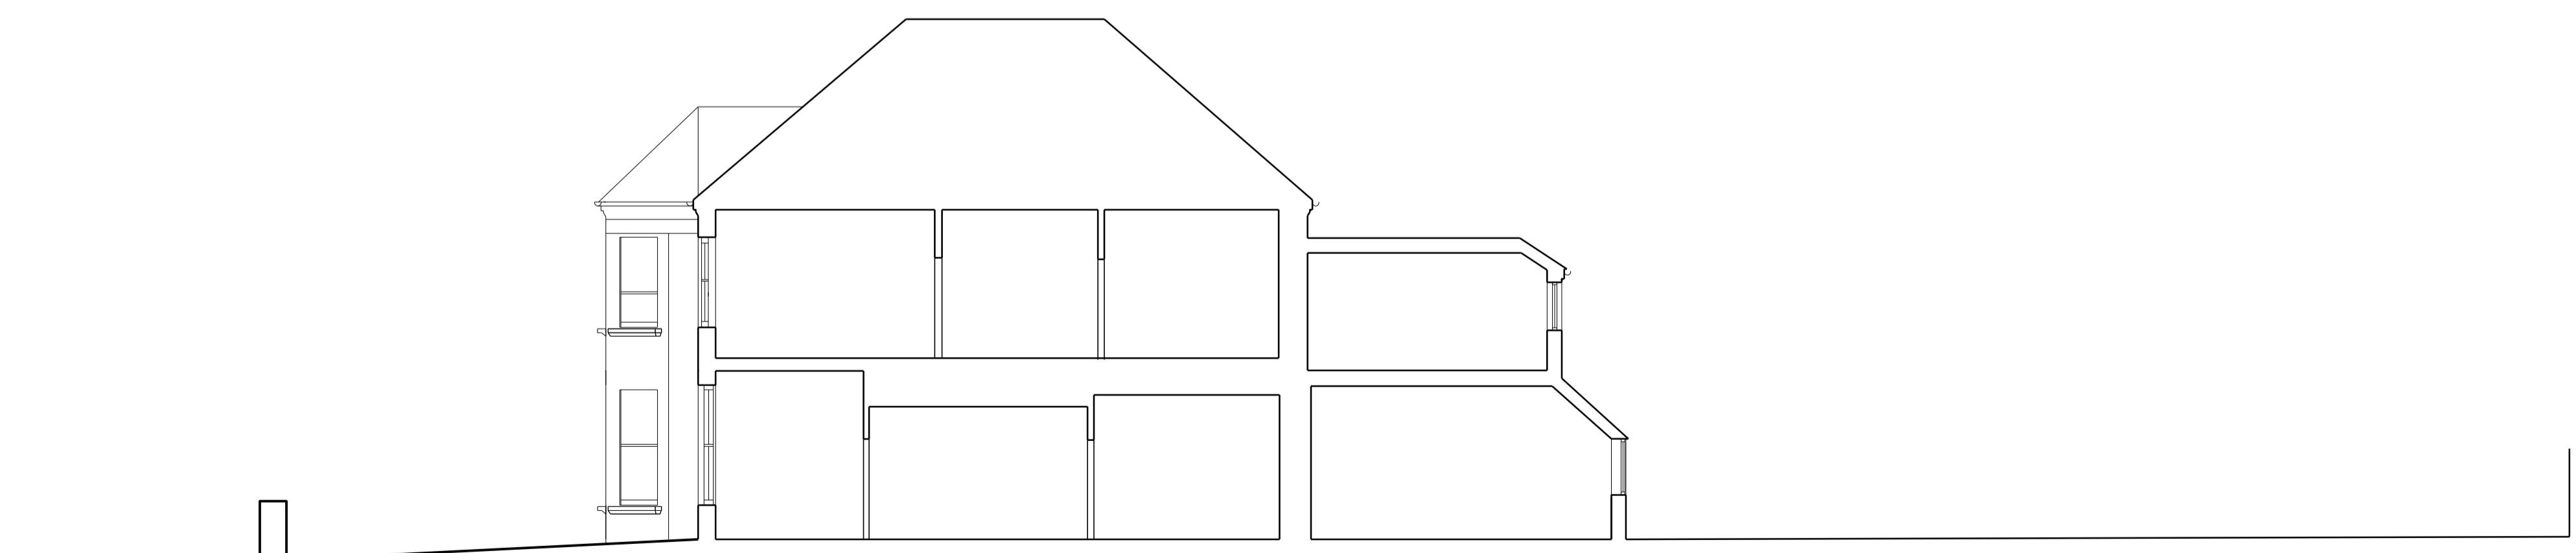


SECTION B-B



KEY PLAN

1:1250

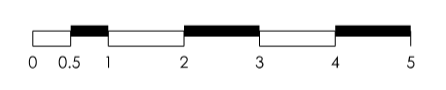

DATE	REV.	DESCRIPTION	BY	CHECKED
07.10.2013	A	Issued for planning	PH	

13 - 15 CANFIELD PLACE
 LONDON NW6 - 3BT
 TEL: 0207 - 372 - 8918
 www.pcko.co.uk

PCKO ARCHITECTS INTERIOR DESIGNERS
 MASTER PLANNERS URBAN DESIGNERS

CLIENT **LB Camden**

PROJECT **Greenwood Place**

DRAWING TITLE **Existing Sections
 Shoot Up Hill**

STATUS **PLANNING**

SCALE 1:100@A1 1:200@A3 DRAWN BY TM

DATE 2013.08 CHECKED BY PH

DRAWING NO. **PL 512** REVISION **A**

© PCKO 2013