



GENERAL NOTES

DO NOT SCALE FROM THE DRAWING.
 DIMENSIONS ARE GIVEN IN METERS UNLESS INDICATED OTHERWISE.
 ALL DIMENSIONS TO BE CHECKED ON SITE PRIOR TO COMMENCEMENT OF WORK.
 DRAWINGS TO BE READ IN CONJUNCTION WITH ALL CONTRACT DOCUMENTS, CONDITIONS AND SPECIFICATIONS, CONSTRUCTION NOTES, SPECIFICATIONS AND EMPLOYER'S REQUIREMENTS WHERE APPLICABLE.
 ANY DISCREPANCY MUST BE BROUGHT TO THE ATTENTION OF PKCO IF IN DOUBT. ASK FOR CLARIFICATION TO THE DRAWING AND BE CORRECTED BY PKCO.
 THE DRAWING REMAINS UNDER THE COPYRIGHT OF PKCO ARCHITECTS LIMITED. PLEASE OBTAIN PERMISSION BEFORE COPYING.
 THESE NOTES OF CONSTRUCTION INFORMATION HAVE BEEN PREPARED FOR THE ARCHITECT'S USE ONLY. ALL ELEMENTS OF THE DRAWING ARE SHOWN INDICATIVE. FOR ALL ELEMENTS OF STRUCTURE REFER TO STRUCTURAL DRAWINGS AND SPECIFICATIONS FOR CONSTRUCTION DETAILS AND SPECIFICATIONS.
 ALL MECHANICAL AND ELECTRICAL ELEMENTS ARE SHOWN INDICATIVE. FOR ALL ELEMENTS OF STRUCTURE REFER TO STRUCTURAL DRAWINGS AND SPECIFICATIONS FOR CONSTRUCTION DETAILS AND SPECIFICATIONS.
 ALL MECHANICAL AND ELECTRICAL ELEMENTS ARE SHOWN INDICATIVE. FOR ALL ELEMENTS OF STRUCTURE REFER TO STRUCTURAL DRAWINGS AND SPECIFICATIONS FOR CONSTRUCTION DETAILS AND SPECIFICATIONS.

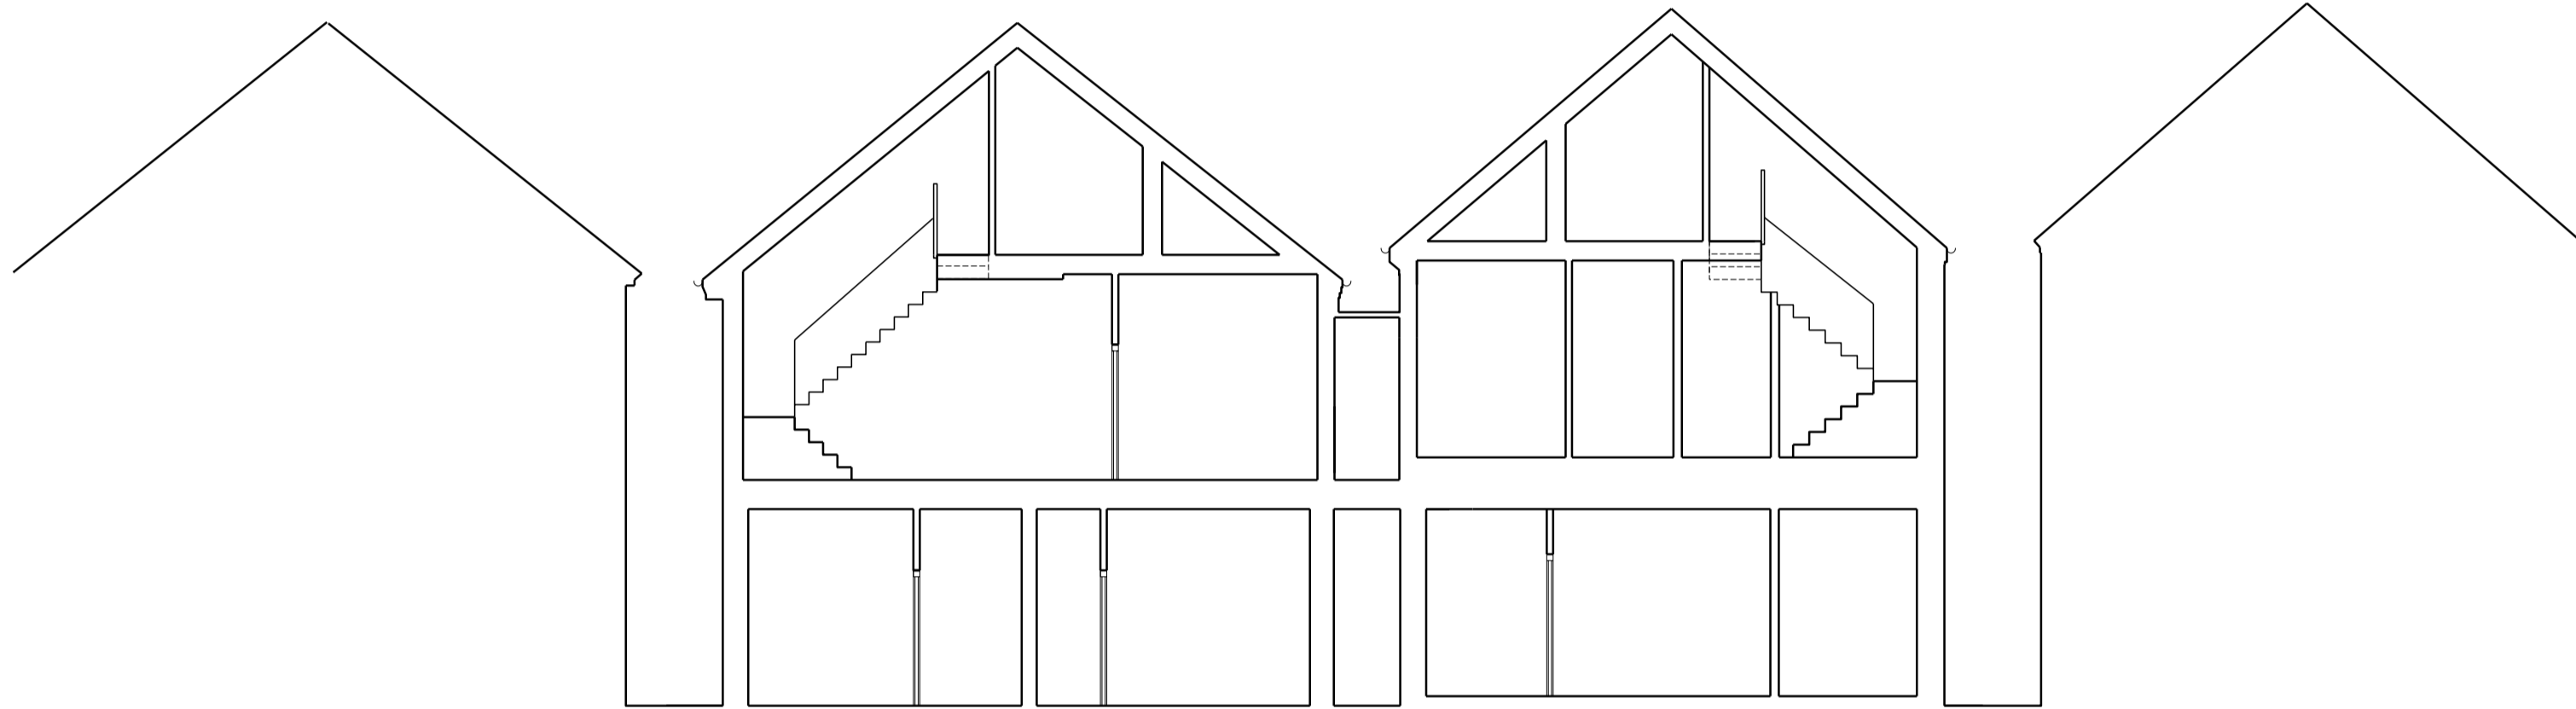


PROPOSED SECTION A-A

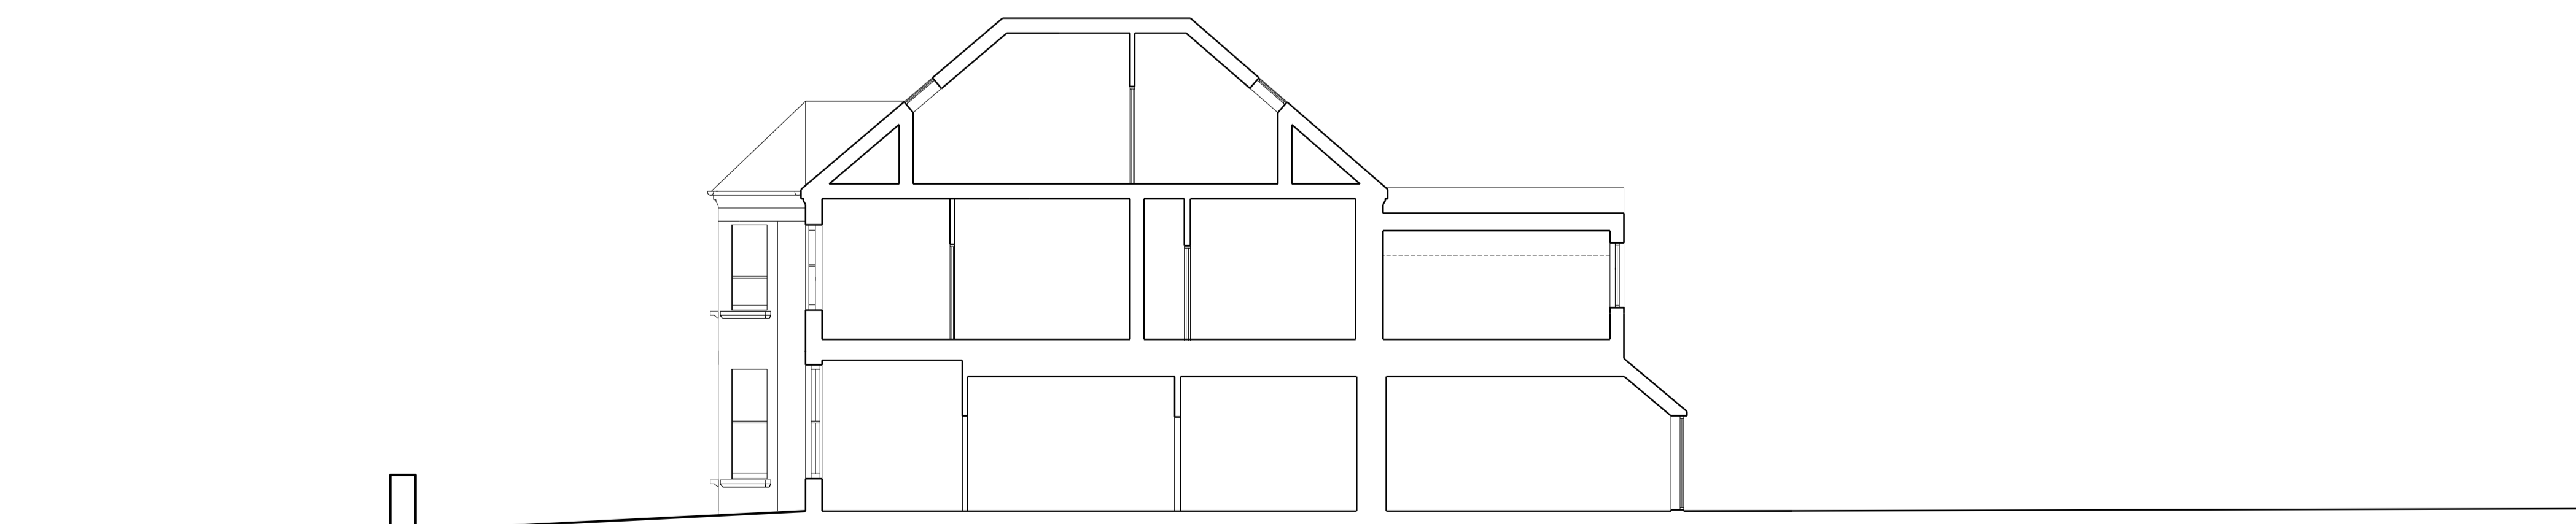

PROPOSED SECTION B-B



KEY PLAN 1:1250

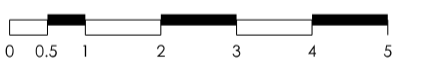

DATE	REV.	DESCRIPTION	BY	CHECKED
07.10.2013	A	Issued for planning	PH	

13 - 15 CANFIELD PLACE
 LONDON NW6 - 3BT
 TEL: 0207 - 372 - 8918
 www.pcko.co.uk

PKCO ARCHITECTS INTERIOR DESIGNERS
 MASTER PLANNERS URBAN DESIGNERS

CLIENT	LB Camden
PROJECT	Greenwood Place
DRAWING TITLE	Proposed Sections Shoot Up Hill
STATUS	PLANNING
SCALE	1:100@A1 1:200@A3
DATE	2013.08
DRAWING NO.	PL 522
REVISION	A