



SECTION THROUGH FLAT 1 AS EXISTING

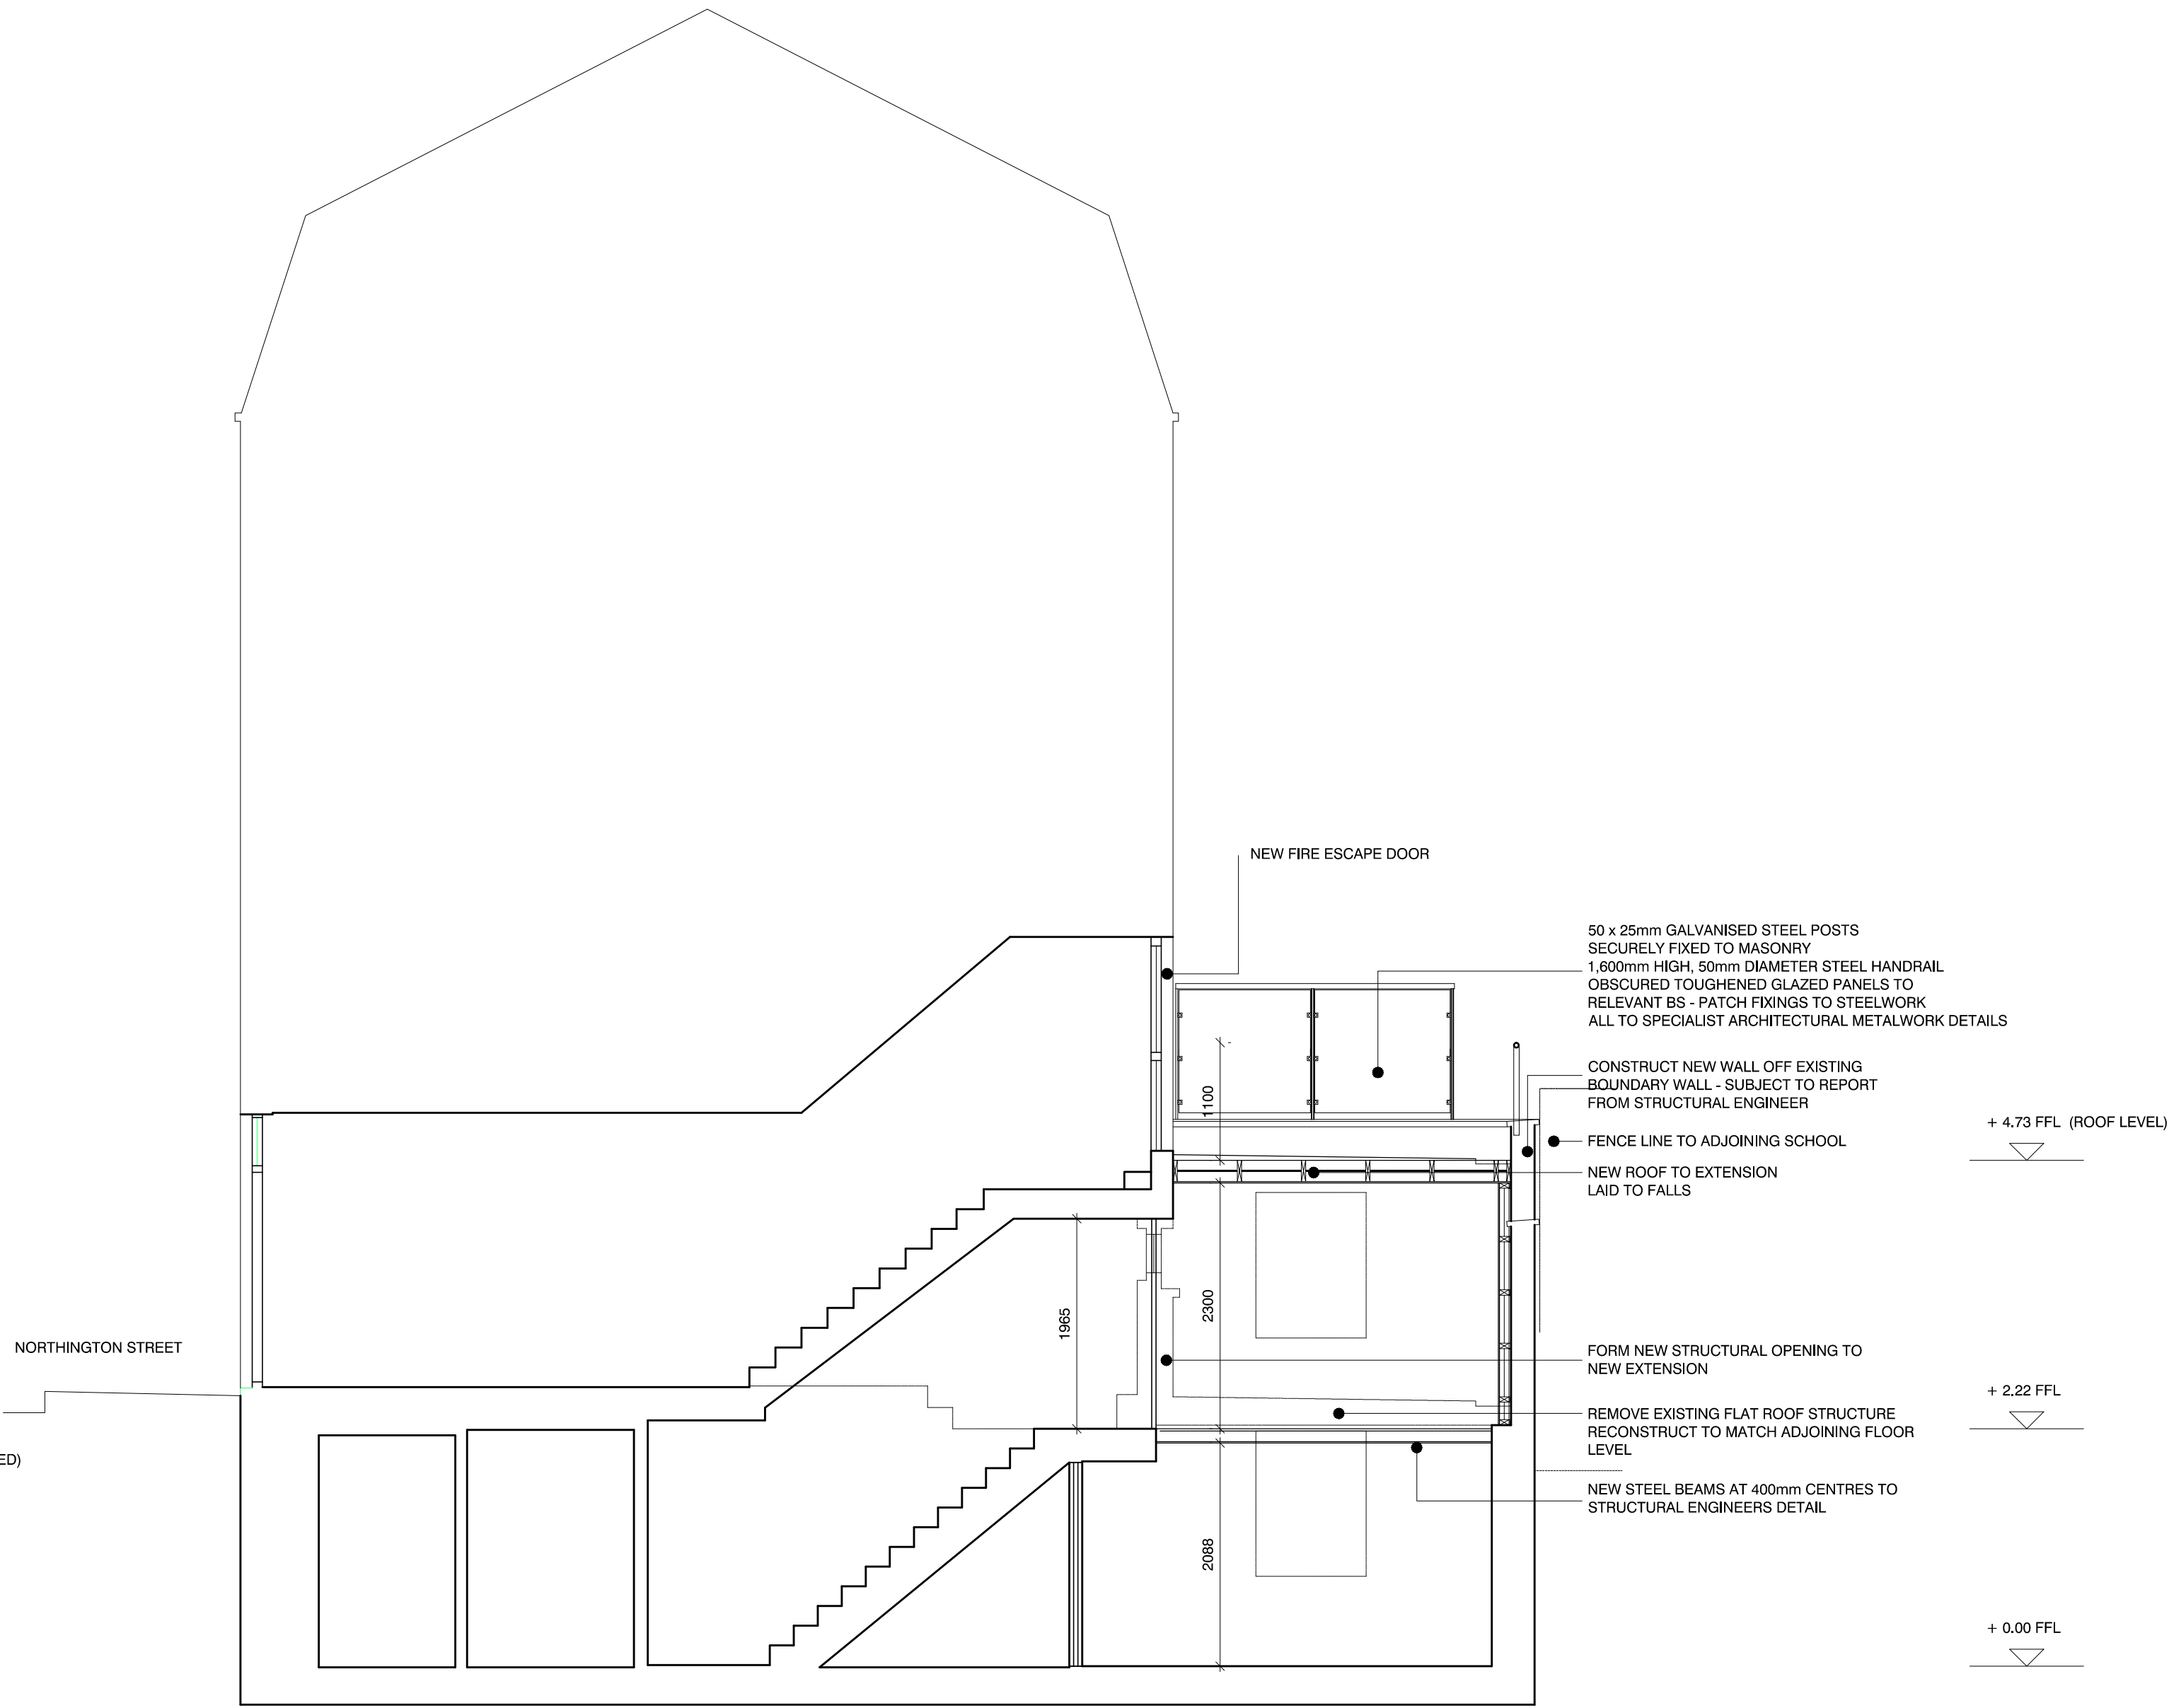

SECTION THROUGH FLAT 1 AS PROPOSED

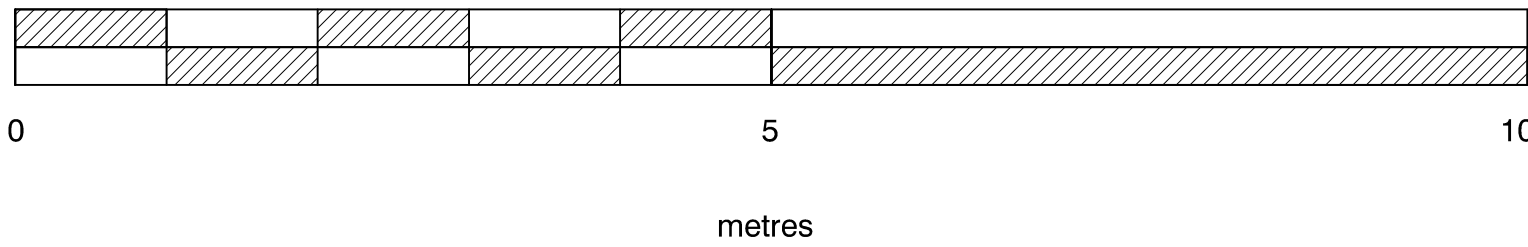

NOTES					
1. This drawing is copyright of the Architect					
rev.	date			dm	aud
drawing status					

CONNOLLY ARCHITECTS					
7 Albion Buildings, 1 Back Hill, Giffenwell, London EC1R 9EN			T: 020 7168 0101 F: 087 0751 8552		damian@connolly-architects.co.uk
project	FLAT 1, COPPERFIELD HOUSE NORTHINGTON STREET, WC1N	drawn	DWC	audited	—
scale	1-50 : A1, 1-100 : A3	date	01	16	
job no.	15 03	drg no.	P 02	rev	
EXISTING AND PROPOSED SECTIONS					

FILE: XREF:s: