


LOCATION PLAN (1:1250)

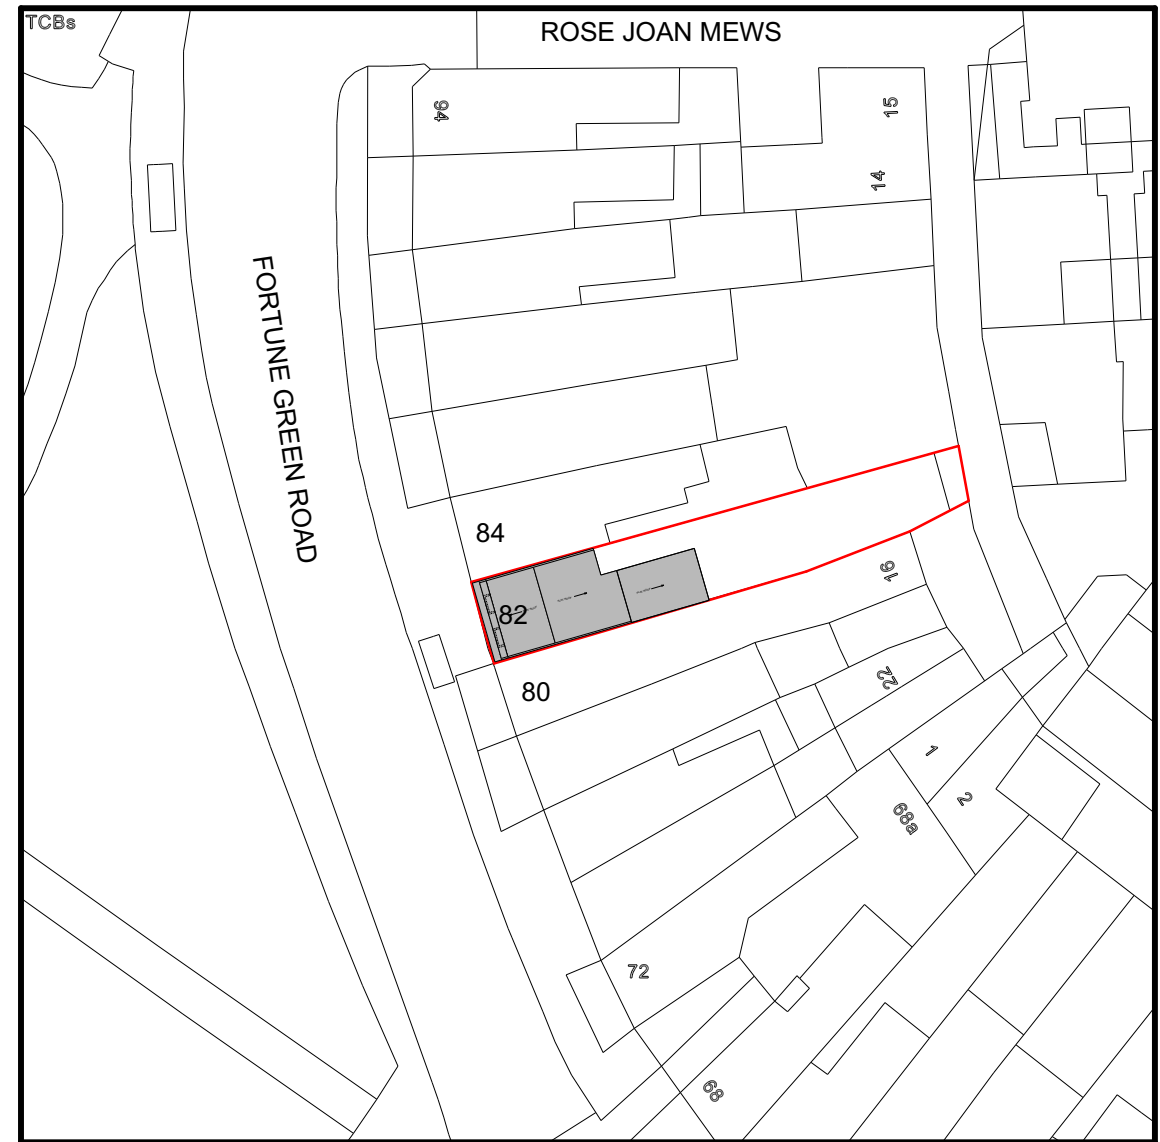

SITE PLAN (1:500)

OPS Chartered Surveyors
17 Garvin Avenue
Beaconsfield, HP9 1RD
info@ops-surveyors.co.uk
www.ops-surveyors.co.uk
Tel: 07881457903





Address: 82 Fortune Green Road, London, NW6 1DS
Drawing Ref.: CAD/2016/82FGR-1/Rev.2.0
Applicant: Mr Steve Sun
Project: Rear Extension to 2/F & Mansard Roof Extension.

Date: 08/02/2016


Revision: 2.0

Scales: 1:50, 1:100,
1:200, 1:500, 1:1250
@ ISO A3 (297 x 420)


Sheet #
1 of 4

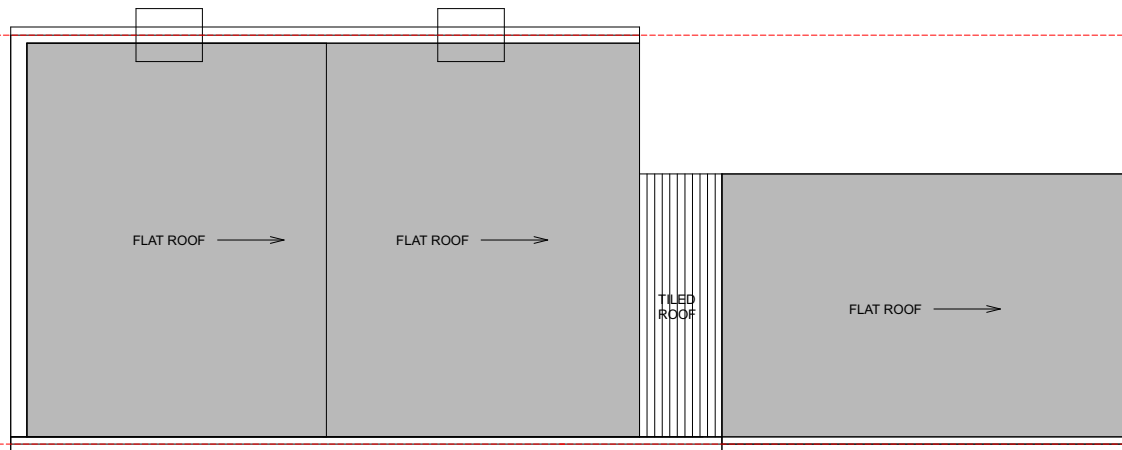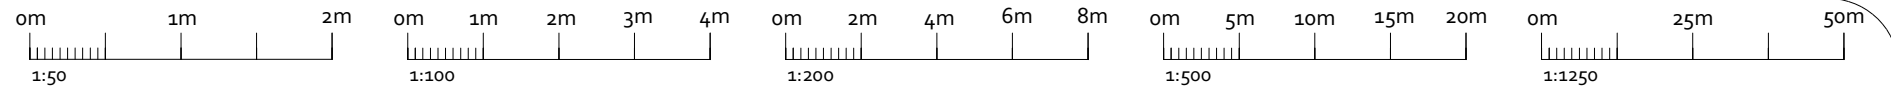


EXISTING ROOF PLAN (1:100)

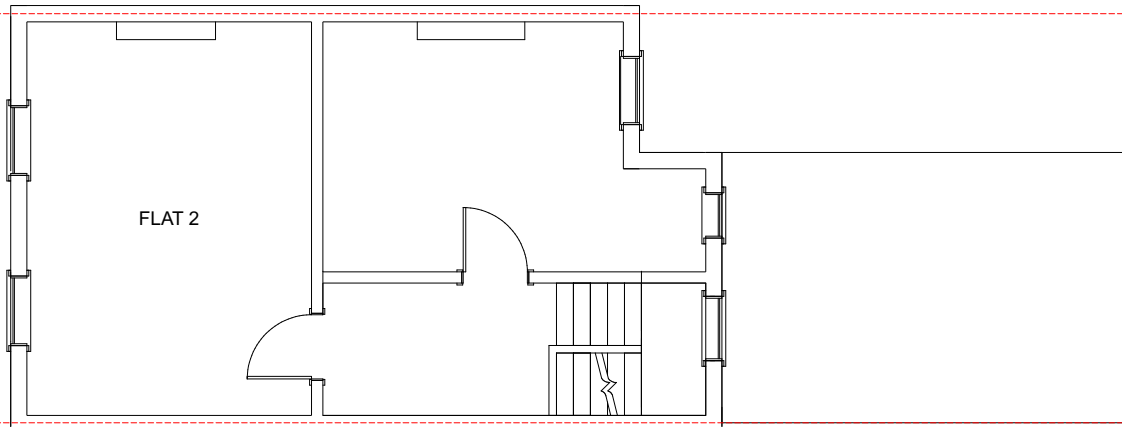


EXISTING SECOND FLOOR PLAN (1:100)

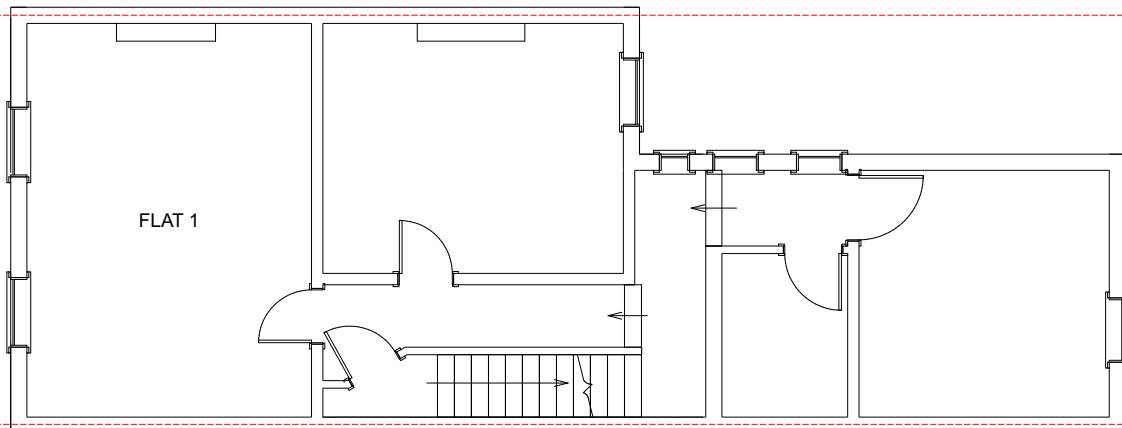

EXISTING FIRST FLOOR PLAN (1:100)

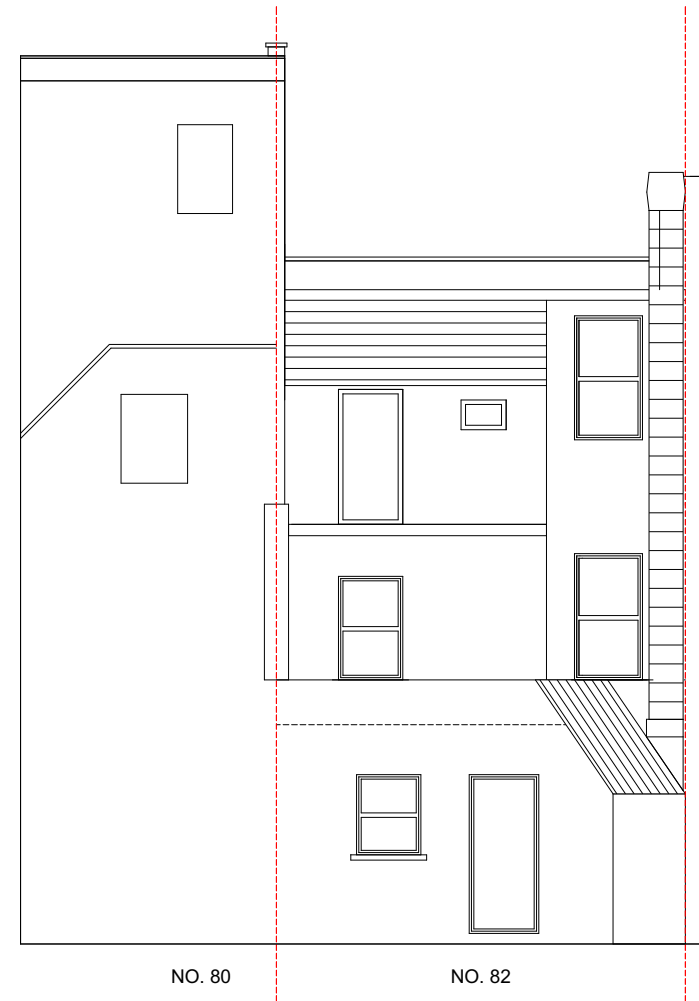

EXISTING REAR ELEVATION (1:100)

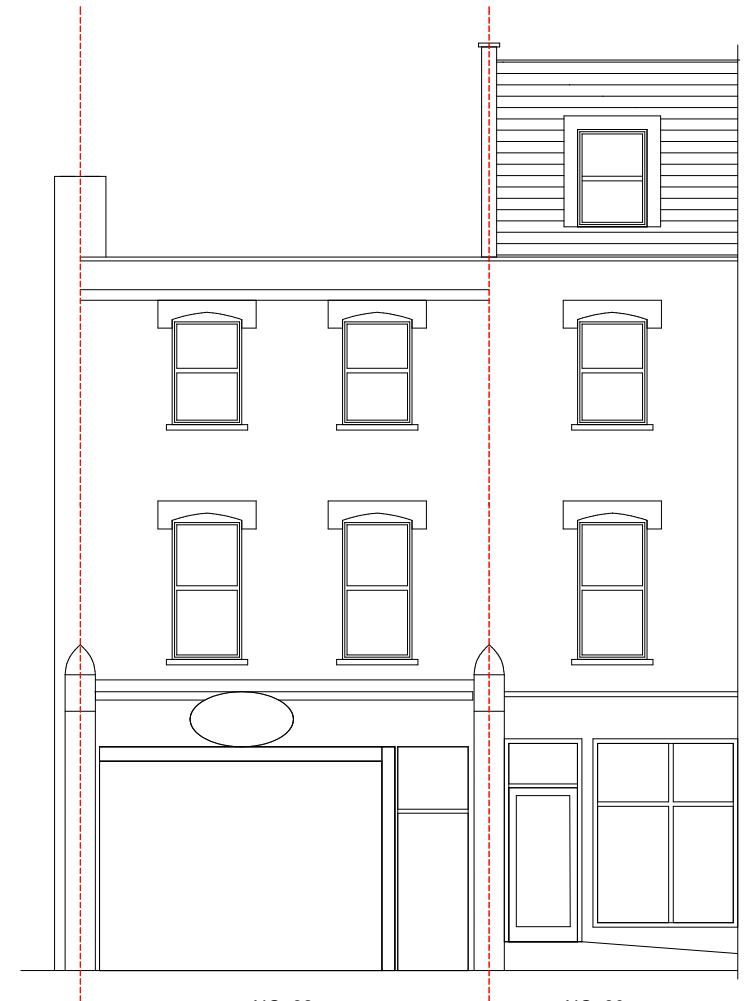



EXISTING FRONT ELEVATION (1:100)

OPS Chartered Surveyors
 17 Garvin Avenue
 Beaconsfield, HP9 1RD
 info@ops-surveyors.co.uk
 www.ops-surveyors.co.uk
 Tel: 07881457903




Address: 82 Fortune Green Road, London, NW6 1DS
 Drawing Ref.: CAD/2016/82FGR-2/Rev.2.0
 Applicant: Mr Steve Sun
 Project: Rear Extension to 2/F & Mansard Roof Extension.
 Date: 08/02/2016 Revision: 2.0


Scales: 1:50, 1:100, 1:200, 1:500, 1:1250 @ ISO A3 (297 x 420)
 Sheet #
2 of 4

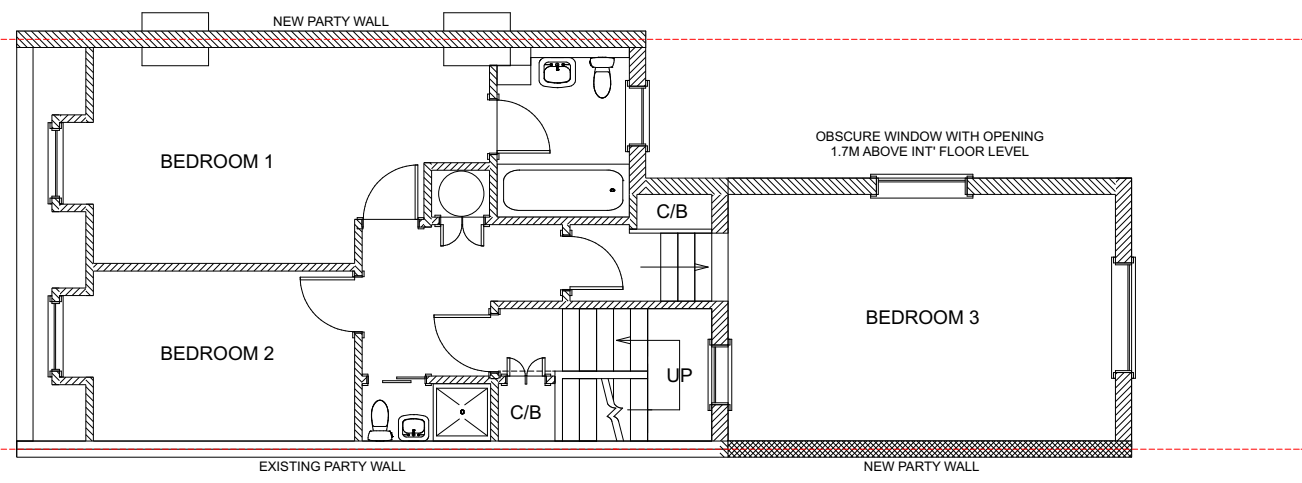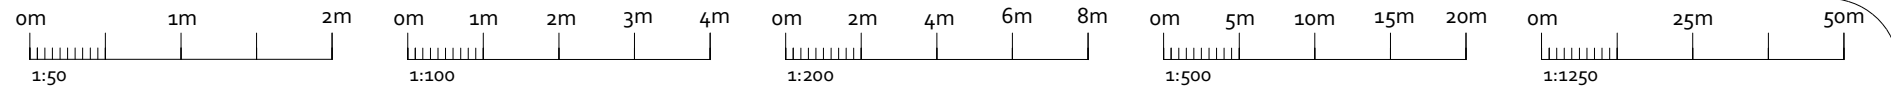

PROPOSED THIRD FLOOR PLAN (1:100)

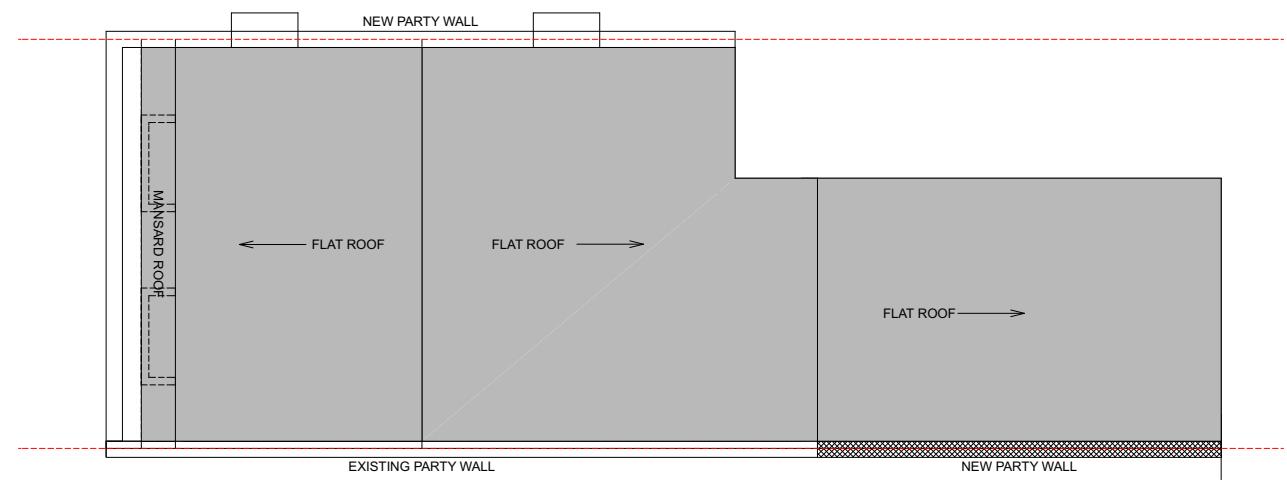

PROPOSED ROOF PLAN (1:100)

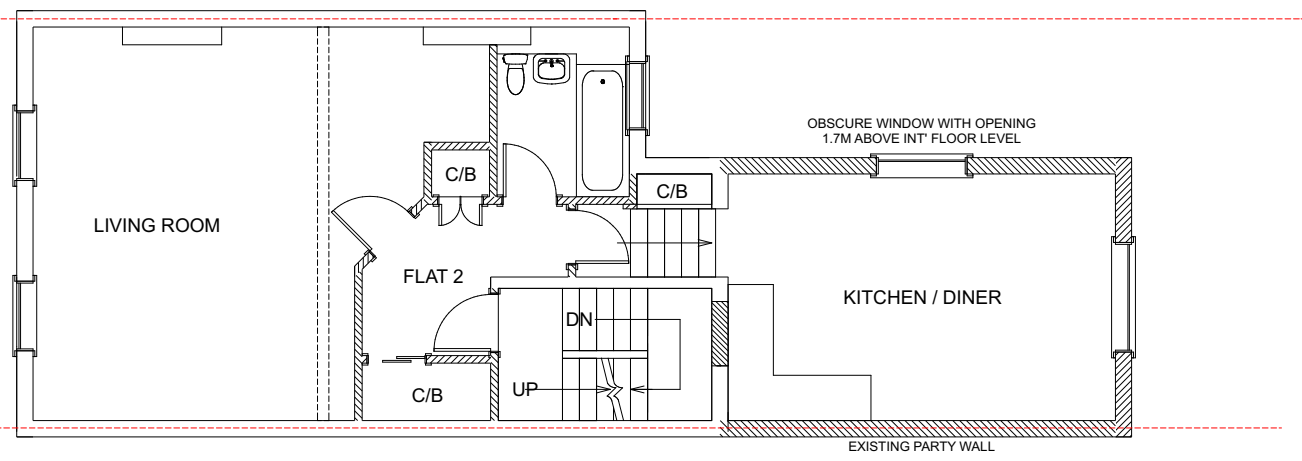


PROPOSED SECOND FLOOR PLAN (1:100)



PROPOSED REAR ELEVATION (1:100)



PROPOSED FRONT ELEVATION (1:100)

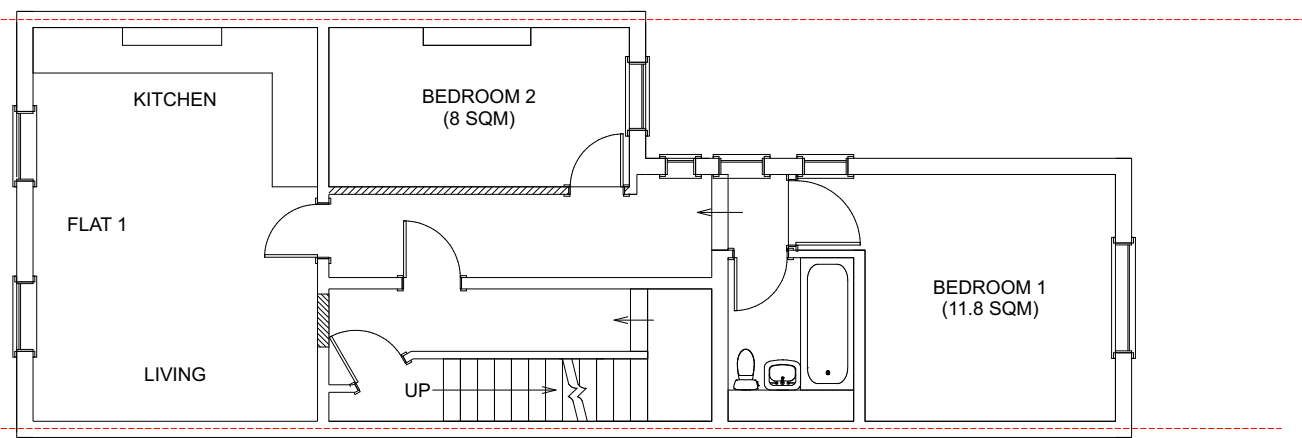



PROPOSED FIRST FLOOR PLAN (1:100)

OPS Chartered Surveyors
 17 Garvin Avenue
 Beaconsfield, HP9 1RD
 info@ops-surveyors.co.uk
 www.ops-surveyors.co.uk
 Tel: 07881457903




Address: 82 Fortune Green Road, London, NW6 1DS
 Drawing Ref.: CAD/2016/82FGR-3/Rev.2.0
 Applicant: Mr Steve Sun
 Project: Rear Extension to 2/F & Mansard Roof Extension.
 Date: 08/02/2016 Revision: 2.0

Scales: 1:50, 1:100, 1:200, 1:500, 1:1250 @ISO A3 (297 x 420)
 Sheet # **3** of 4

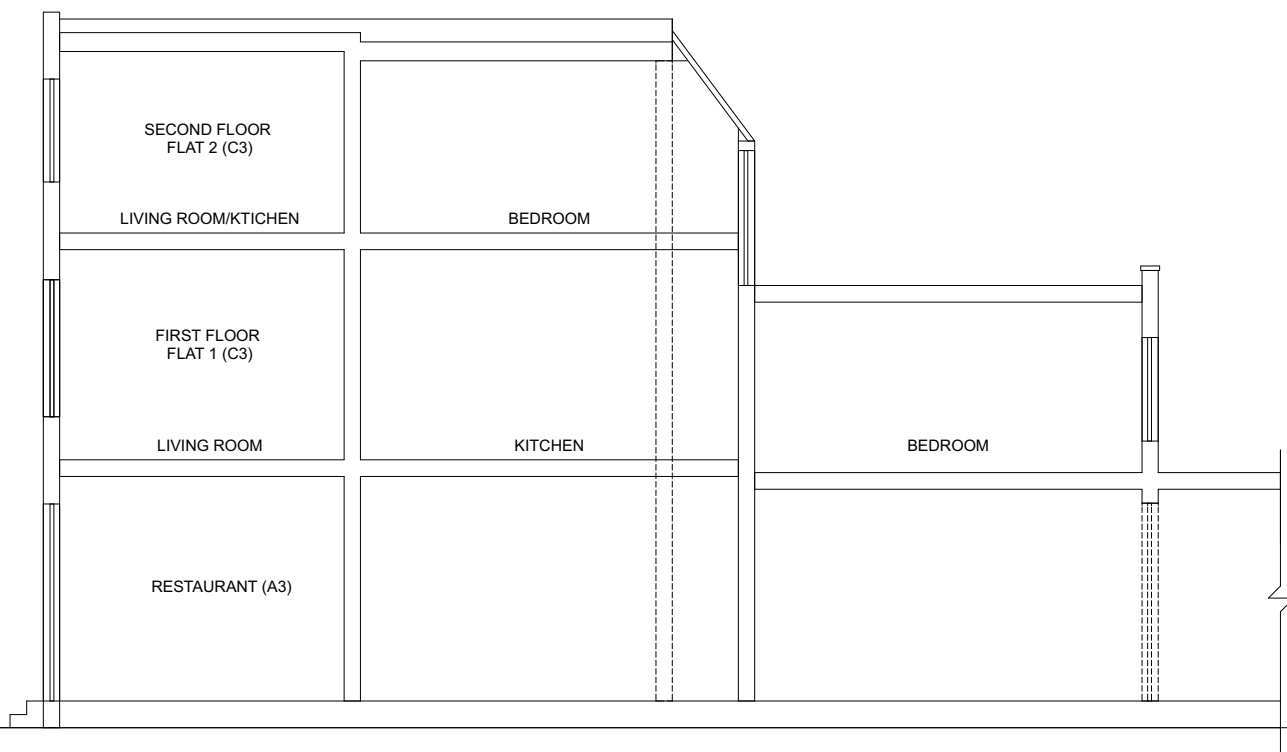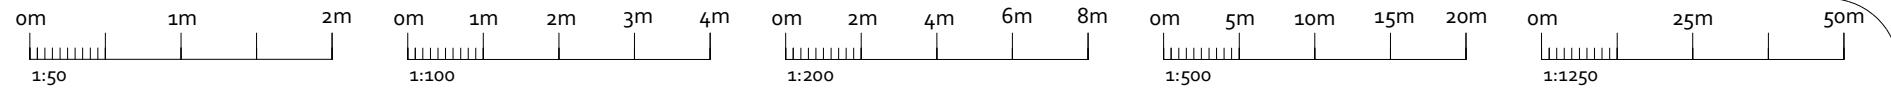

EXISTING SECTION (1:100)

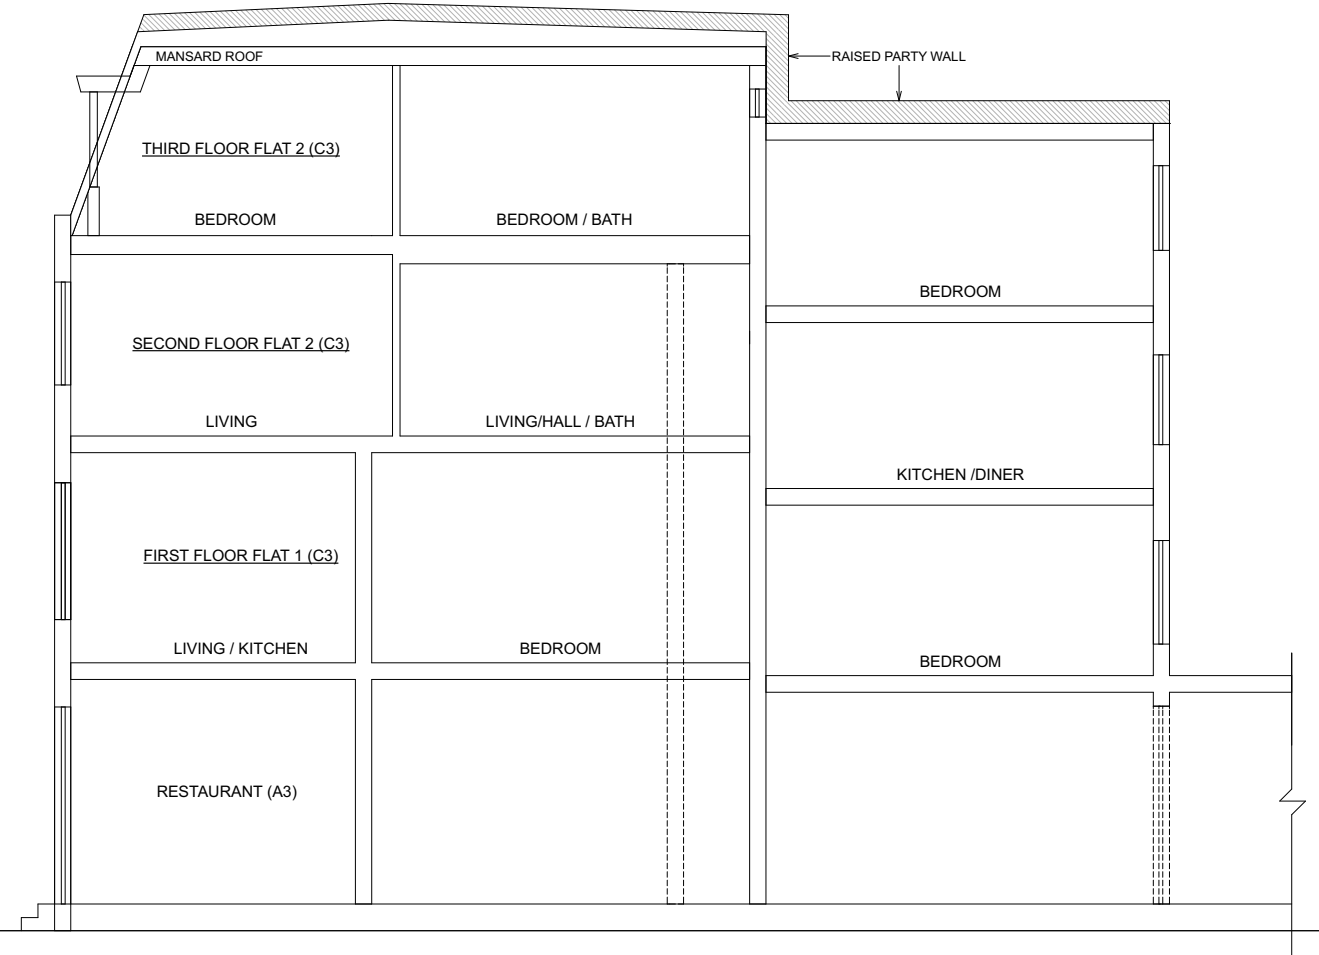

PROPOSED SECTION (1:100)

OPS Chartered Surveyors
 17 Garvin Avenue
 Beaconsfield, HP9 1RD
 info@ops-surveyors.co.uk
 www.ops-surveyors.co.uk
 Tel: 07881457903



Address: 82 Fortune Green Road, London, NW6 1DS
 Drawing Ref.: CAD/2016/82FGR-4/Rev.2.0
 Applicant: Mr Steve Sun
 Project: Rear Extension to 2/F & Mansard Roof Extension.
 Date: 08/02/2016 Revision: 2.0

Scales: 1:50, 1:100,
 1:200, 1:500, 1:1250
 @ ISO A3 (297 x 420)
 Sheet #
4 of 4