




Notes:
Do not scale from this drawing. Contractors shall be responsible for the checking of all stated dimensions, with any anomalies being identified to the originator prior to any construction or fabrication works commencing.

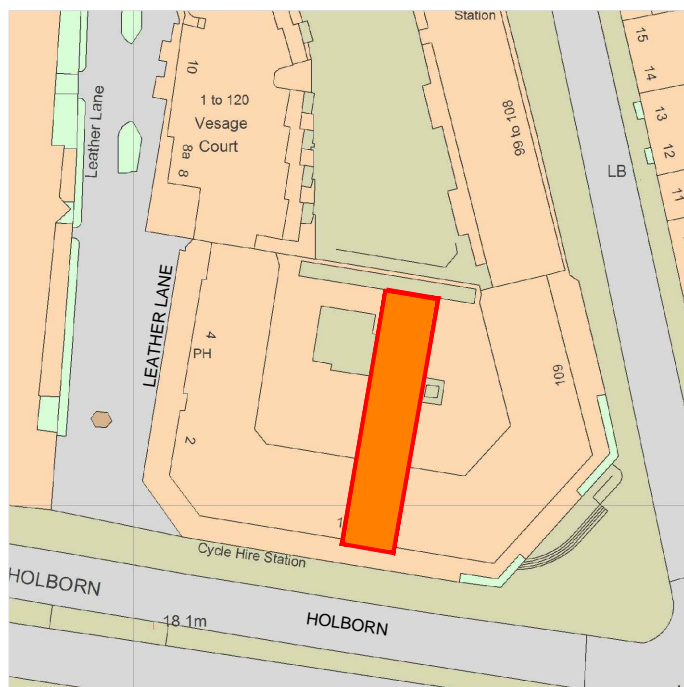

01 LOCATION PLAN
P24846 100 1:1250

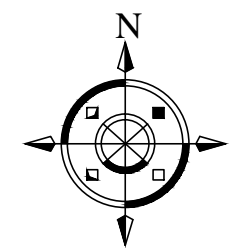

02 BLOCK PLAN
P24846 100 1:500

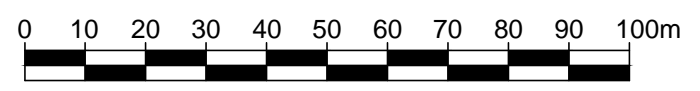

SCALE 1:1250



SCALE 1:500

Rev.	Date	Description
--	19.12.14	First issue
		architects project managers cost consultants
		jla
		The Leathermarket Unit 13.1.1 Weston Street Bermondsey London SE1 3ER tel: 020 7440 8640
Status	PLANNING	
Project Title	SAINSBURY'S LOCAL THE CITY, HOLBORN 123 HOLBORN, EC1N 2TD	
Drawing Title	LOCATION & BLOCK PLAN	
Project Number	Drawing Number	Revision
S-124846	P-124846-100	-
Drawn	Checked	Scale
TS	--	AS indicated @A3
		Date
		19.12.14

The content of this drawing is the property of JLA Chartered Architects and may not be copied in whole or part without formal consent.