


——— SKIRTING TRUNKING - - - - HIGH LEVEL
——— DADO TRUNKING SET AT 720MM HIGH TO TOP OF TRUNKING FFL

LOW LEVEL SERVICE LEGEND	
	Floor box
	Floor grommet - 225mm diameter
	Cleaners floor grommet - 127mm diameter
	Double switched socket outlet
	Single data point outlet
	Double data point outlet
	Single switched cleaners socket outlet Note: Final details and locations TBC by Electrician
	Skirting Trunking, galvanised, to sit just above existing skirting
	Power and data to run through furniture cable baskets due to solid floor
	3 compartment screeded floor trunking
	Minimal works proposed to these areas. Notes shown in red.

USE IN CONJUNCTION WITH
DETAIL DRAWINGS FOR
SOCKET SETTING OUT AND
DETAILING.

ALLOWANCE TO BE MADE FOR
ELECTRICAL SUPPLIES TO AT
LEAST 4 NO. POSSIBLE FLOOR
LAMPS (BY CLIENT) - EXACT
LOCATIONS TBC, SEE ROUGH
LOCATIONS ON PLAN

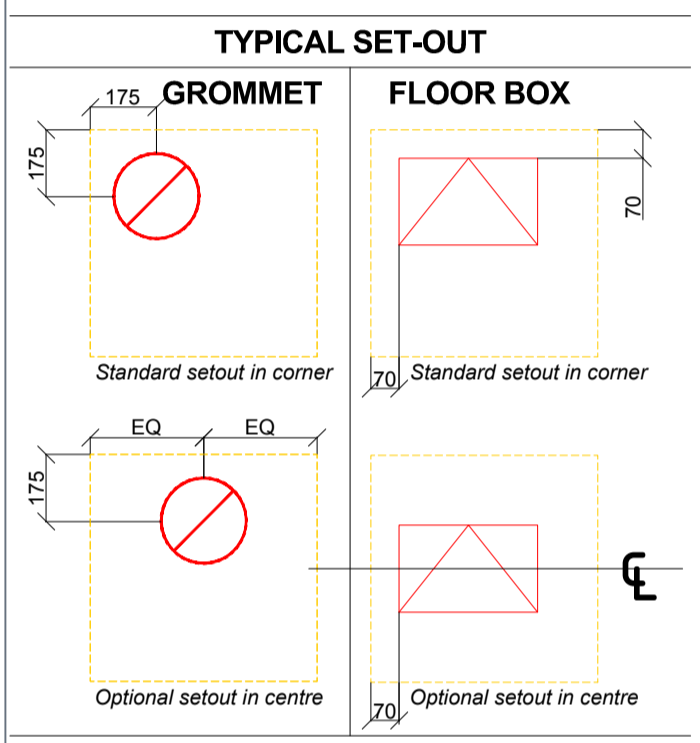

- TYPICAL FLOOR BOX CUT OUT ARRANGEMENT**
- STANDARD SET OUT IS SET BY 70 MM FROM 2 ADJACENT EDGES OF TILE & ROTATED TO SUIT PLAN LOCATION
 - ALTERNATIVE SET OUT IS SET BY 70 MM FROM 1 EDGE & CENTER IN THE OTHER ORIENTATION
- TYPICAL GROMMET CUT OUT ARRANGEMENT**
- STANDARD SET OUT IS SET BY 175 MM FROM 2 ADJACENT EDGES OF TILE & ROTATED TO SUIT PLAN LOCATION
 - ALTERNATIVE SET OUT IS SET BY 175 MM FROM 1 EDGE & CENTER IN THE OTHER ORIENTATION

A	Floor boxes omitted from heritage area	NJ	08.02.16
/	1st issue of Option 2	CA	02.02.16

Rev Descriptive amendments Drawn by Date

Pre-Design - Construction - As Built
CONSTRUCTION

Client
WeWork

Client Contact
Site Address
**3 WATERHOUSE SQUARE
Holborn Bars
London**

Drawing Title
2nd Floor - L.LI Services - Quad.C Option 2 Trunking layout
Account Manager
Rob Gregory
Designer/ Project Manager
Claire Elliott

Scale 1:60 @ A1	Drawn by NJ	First Drawing Date 02/02/16
Contract Number 1004	Building 01	Floor 02
Detail LLQC.1		Revision A

ltb.
First floor
322 High Holborn
London
WC1V 7PB
T: +44 (0)20 7553 9500