


OS MasterMap 1250/2500/10000 scale
 10 December 2015, ID: BLJT-00486954
 www.planningapplicationmaps.co.uk

1:1250 scale print at A4, Centre: 528913 E, 186057 N

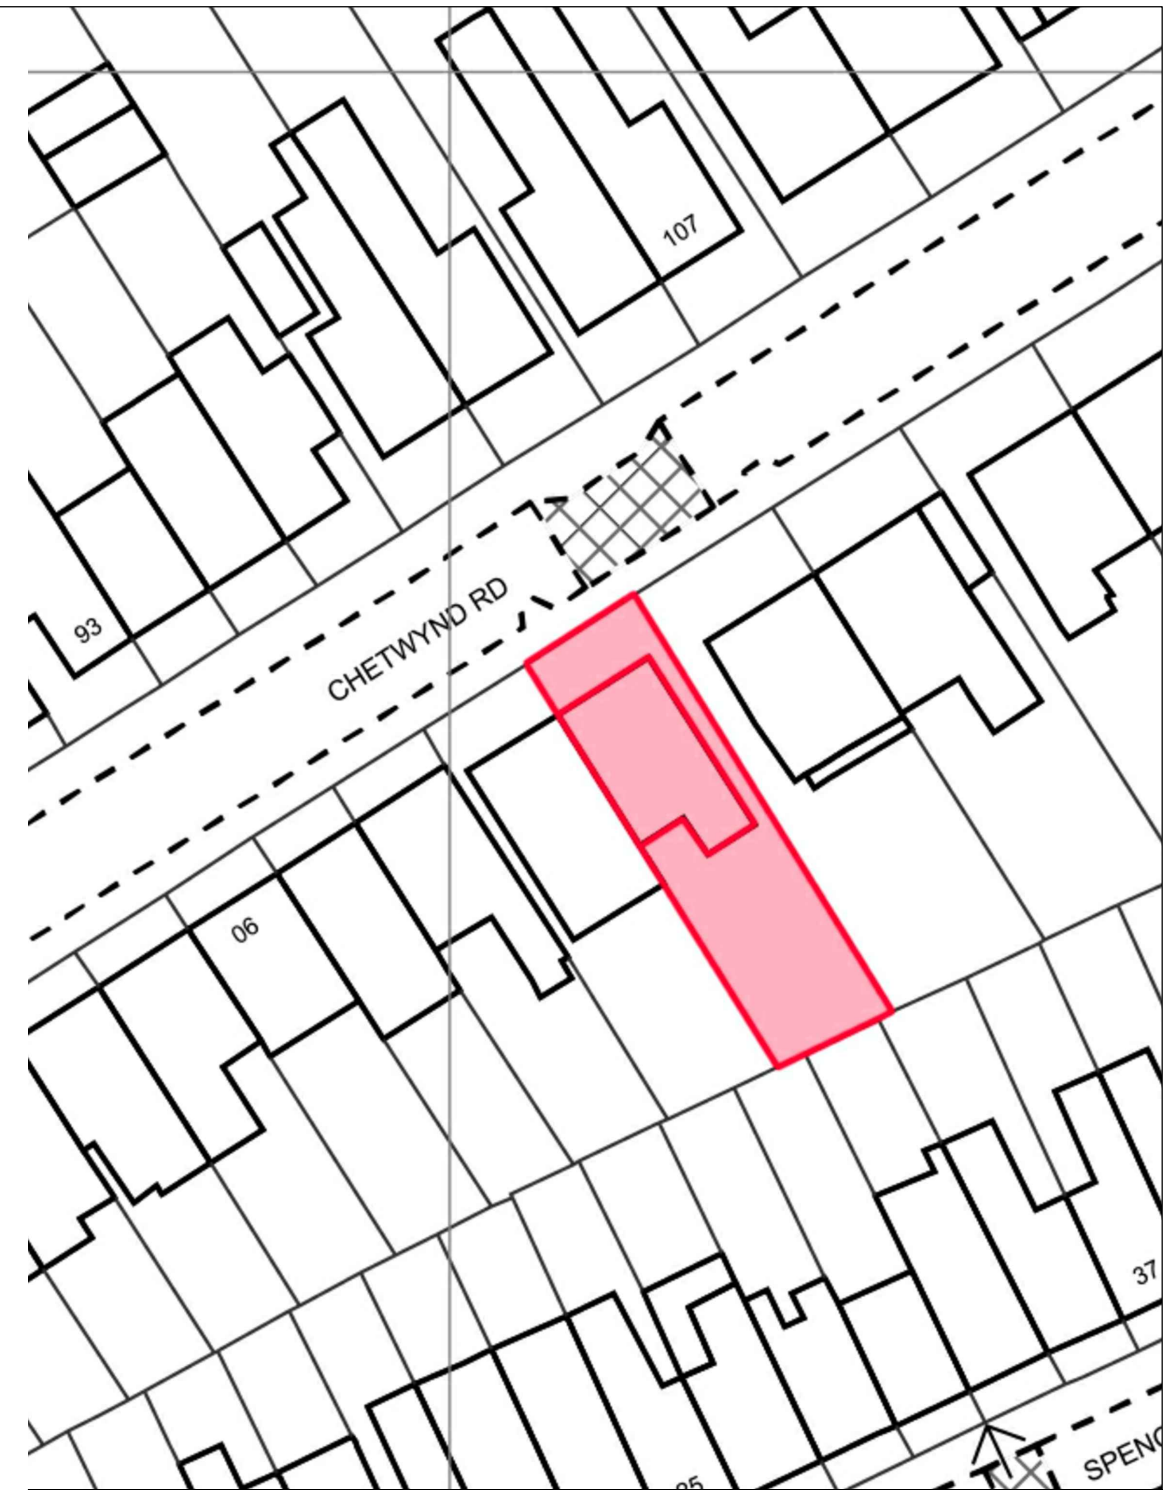

98 Chetwynd rd, London NW5 1DH

MAGGIE TOY
 Architectural Design

Client:
 Olivier and Camilla Zeyssoff

Date:
 07/01/2016

98000.LOCATION MAP

Scale:
 A3 1/100

Project:
 REAR EXTENSION