


PROPOSED PLAN



PROPOSED SECTION - X

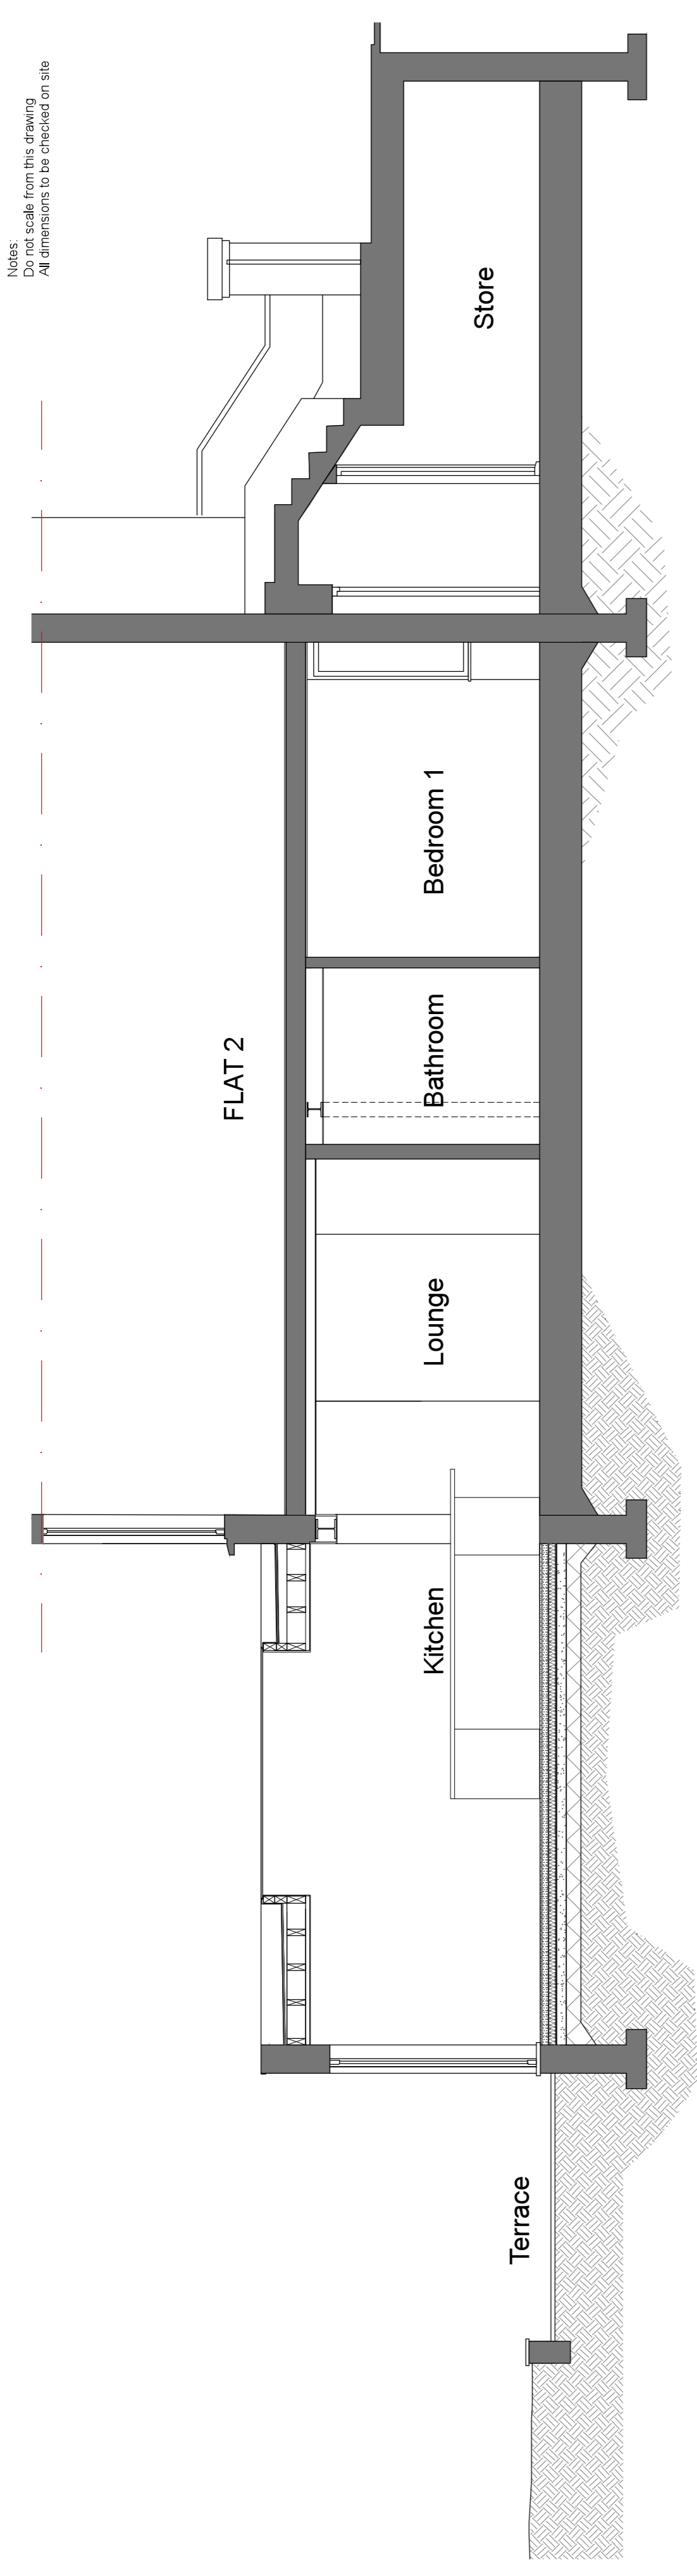

PROPOSED ELEVATION

Notes:
Do not scale from this drawing
All dimensions to be checked on site

PLANNING

No	DATE	BY	COMMENTS
1		AS	Revised for PLANNING

AS
AS design - architectural designers
2, 3rd floor, 100, South Street
London E8 3EP
e-mail: info@asdesigns.com
tel: +44 (0) 7855 856 577
www.asdesigns.com

PROJECT: ELKINGTON
JOB: FLAT 1 / 31 WILLOW ROAD
HAMPSTEAD

DRAWING TITLE: PROPOSED PLANS & ELEVATIONS

SCALE: 1:50 @ A1
DATE: NOV. 2015
DRAWN BY: AS

DRAWING NO: 1008-210A
FILE: FFRAME