


No. 39 Rudall Crescent

No. 37 Rudall Crescent

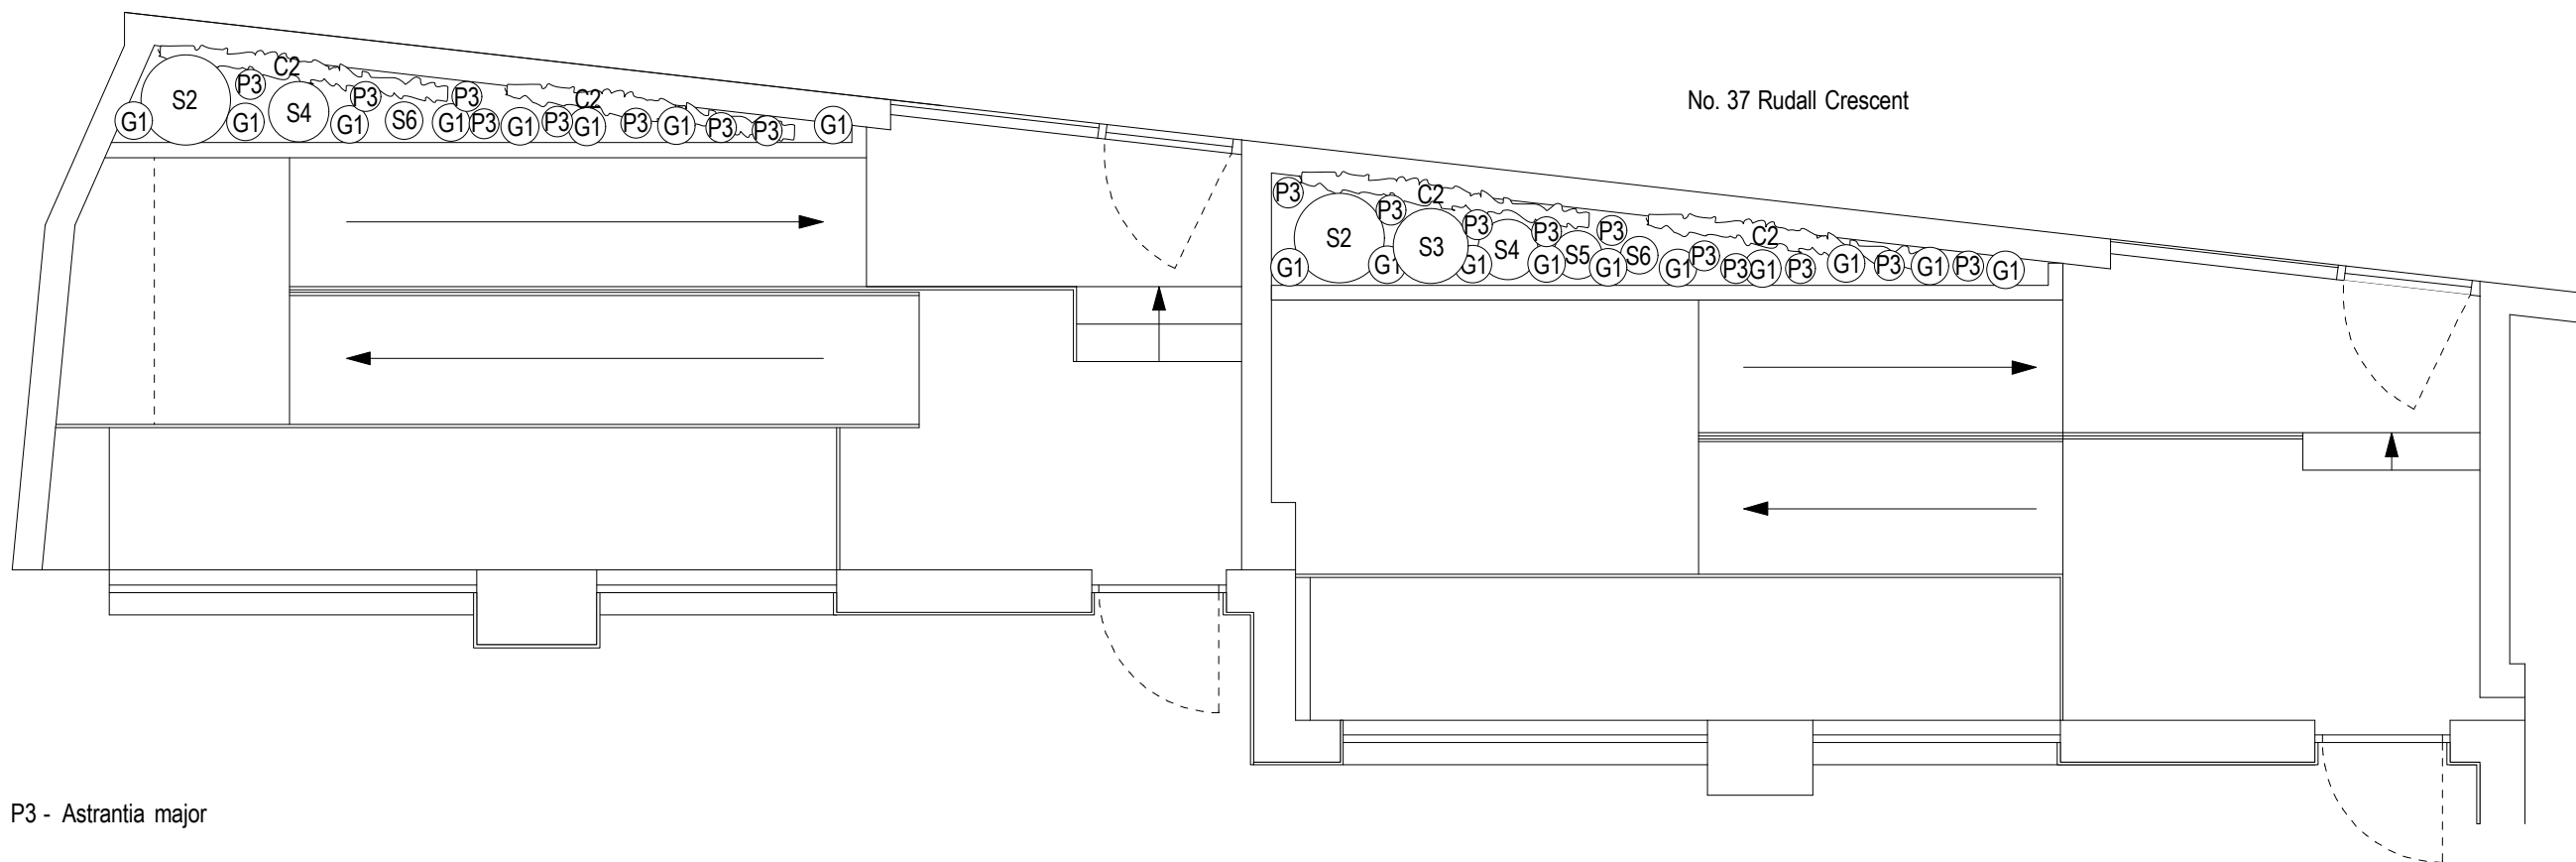

P3 - Astrantia major

S2 - Buxus sempervirens 60cm clipped ball

S6 - Buxus sempervirens 20cm clipped ball

C2 - Lonicera japonica 'Halliana'

G1 - Stipa tenuissima

FORK
garden design

2-3 Greenland Place, London NW1 0AP
www.forkgardendesign.com

Front Garden Planting Plan

Designed for:
Bernard Howard
37-39 Rudall Crescent
Hampstead
London NW3

Scale: 1:50@A3
Drawing No: FGD133FPP1
Revision No: R1
Date: 04.02.2016

North

Drawn by:
Philip Woodburn ©

All measurements are approximate and must be checked on site