


No. 37 rear fence

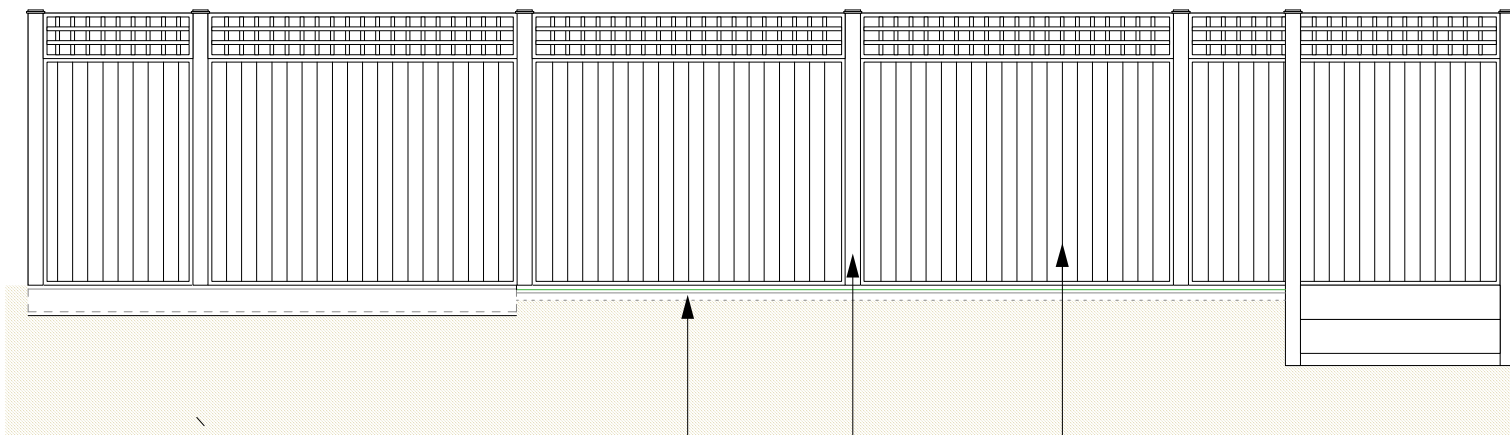


Lawn and sub-base layers

100mm 100mm softwood fence posts with post caps

1500mm high closeboard fence panel with 300mm trellis panel on top

No. 39 rear fence

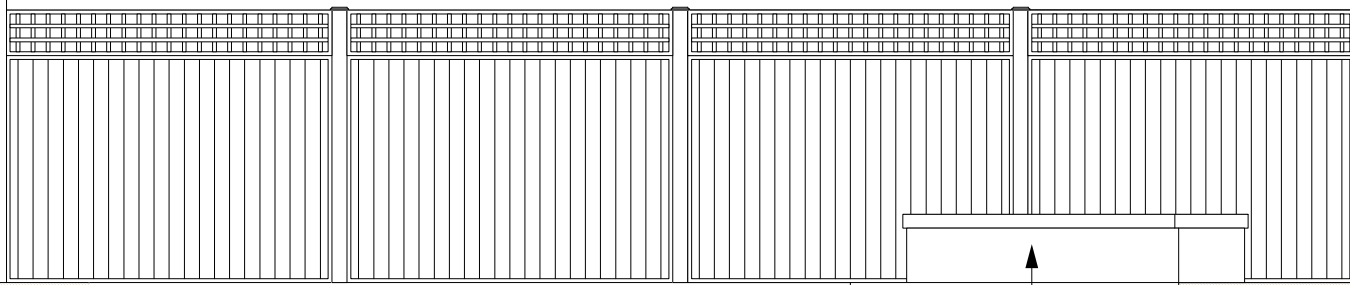

Soil


Decking and deck frame layers

Built-in bench



Example of proposed fence

Decking specs (scale 1:10)

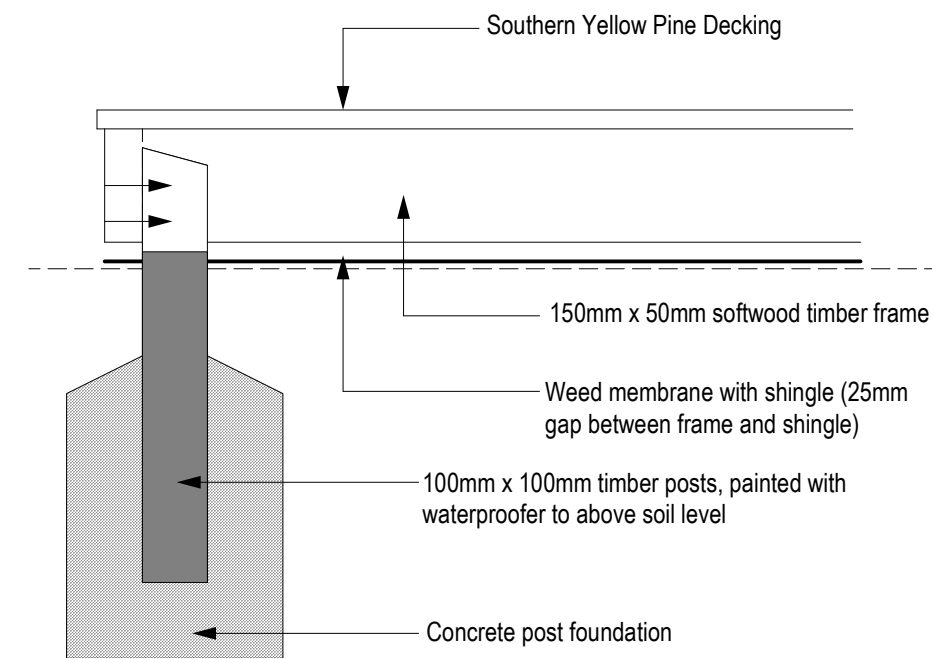

**FORK**  
garden design

2-3 Greenland Place, London NW1 0AP  
www.forkgardendesign.com

Fence and deck specs

Designed for:  
Bernard Howard  
37-39 Rudall Crescent  
Hampstead  
London NW3

Scale: 1:50@A3  
Drawing No: FGD133FDS1  
Revision No:  
Date: 22.01.2015



Drawn by:  
Philip Woodburn ©

All measurements are approximate and must be checked on site