

KEY

	PROPOSED PLANTING
	CATEGORY A
	CATEGORY B
	CATEGORY C
	CATEGORY U
	PROTECTIVE FENCING / RPA
	NEIGHBOURING TREES

Revisions

Rev.	Date	Checked
/	28.01.2016	MF
	ISSUED FOR INFORMATION	

JOB TITLE UCS JUNIOR BRANCH

DWG TITLE EXISTING TREE PLAN

SCALE 1:200 @ A1 / 1:400@A3 DATE JAN 2016


JOB NO 163 DWG NO. T00

T: 0781 2024070
 marcus@mfdesignconsultancy.com
 www.mfdesignconsultancy.com

Marcus Foster
 TREE CONSULTANCY

DO NOT SCALE. SCHEMATIC DRAWING ONLY. NO DIMENSIONAL CHECKS HAVE BEEN MADE. FULL MEASURED SURVEY REQUIRED.



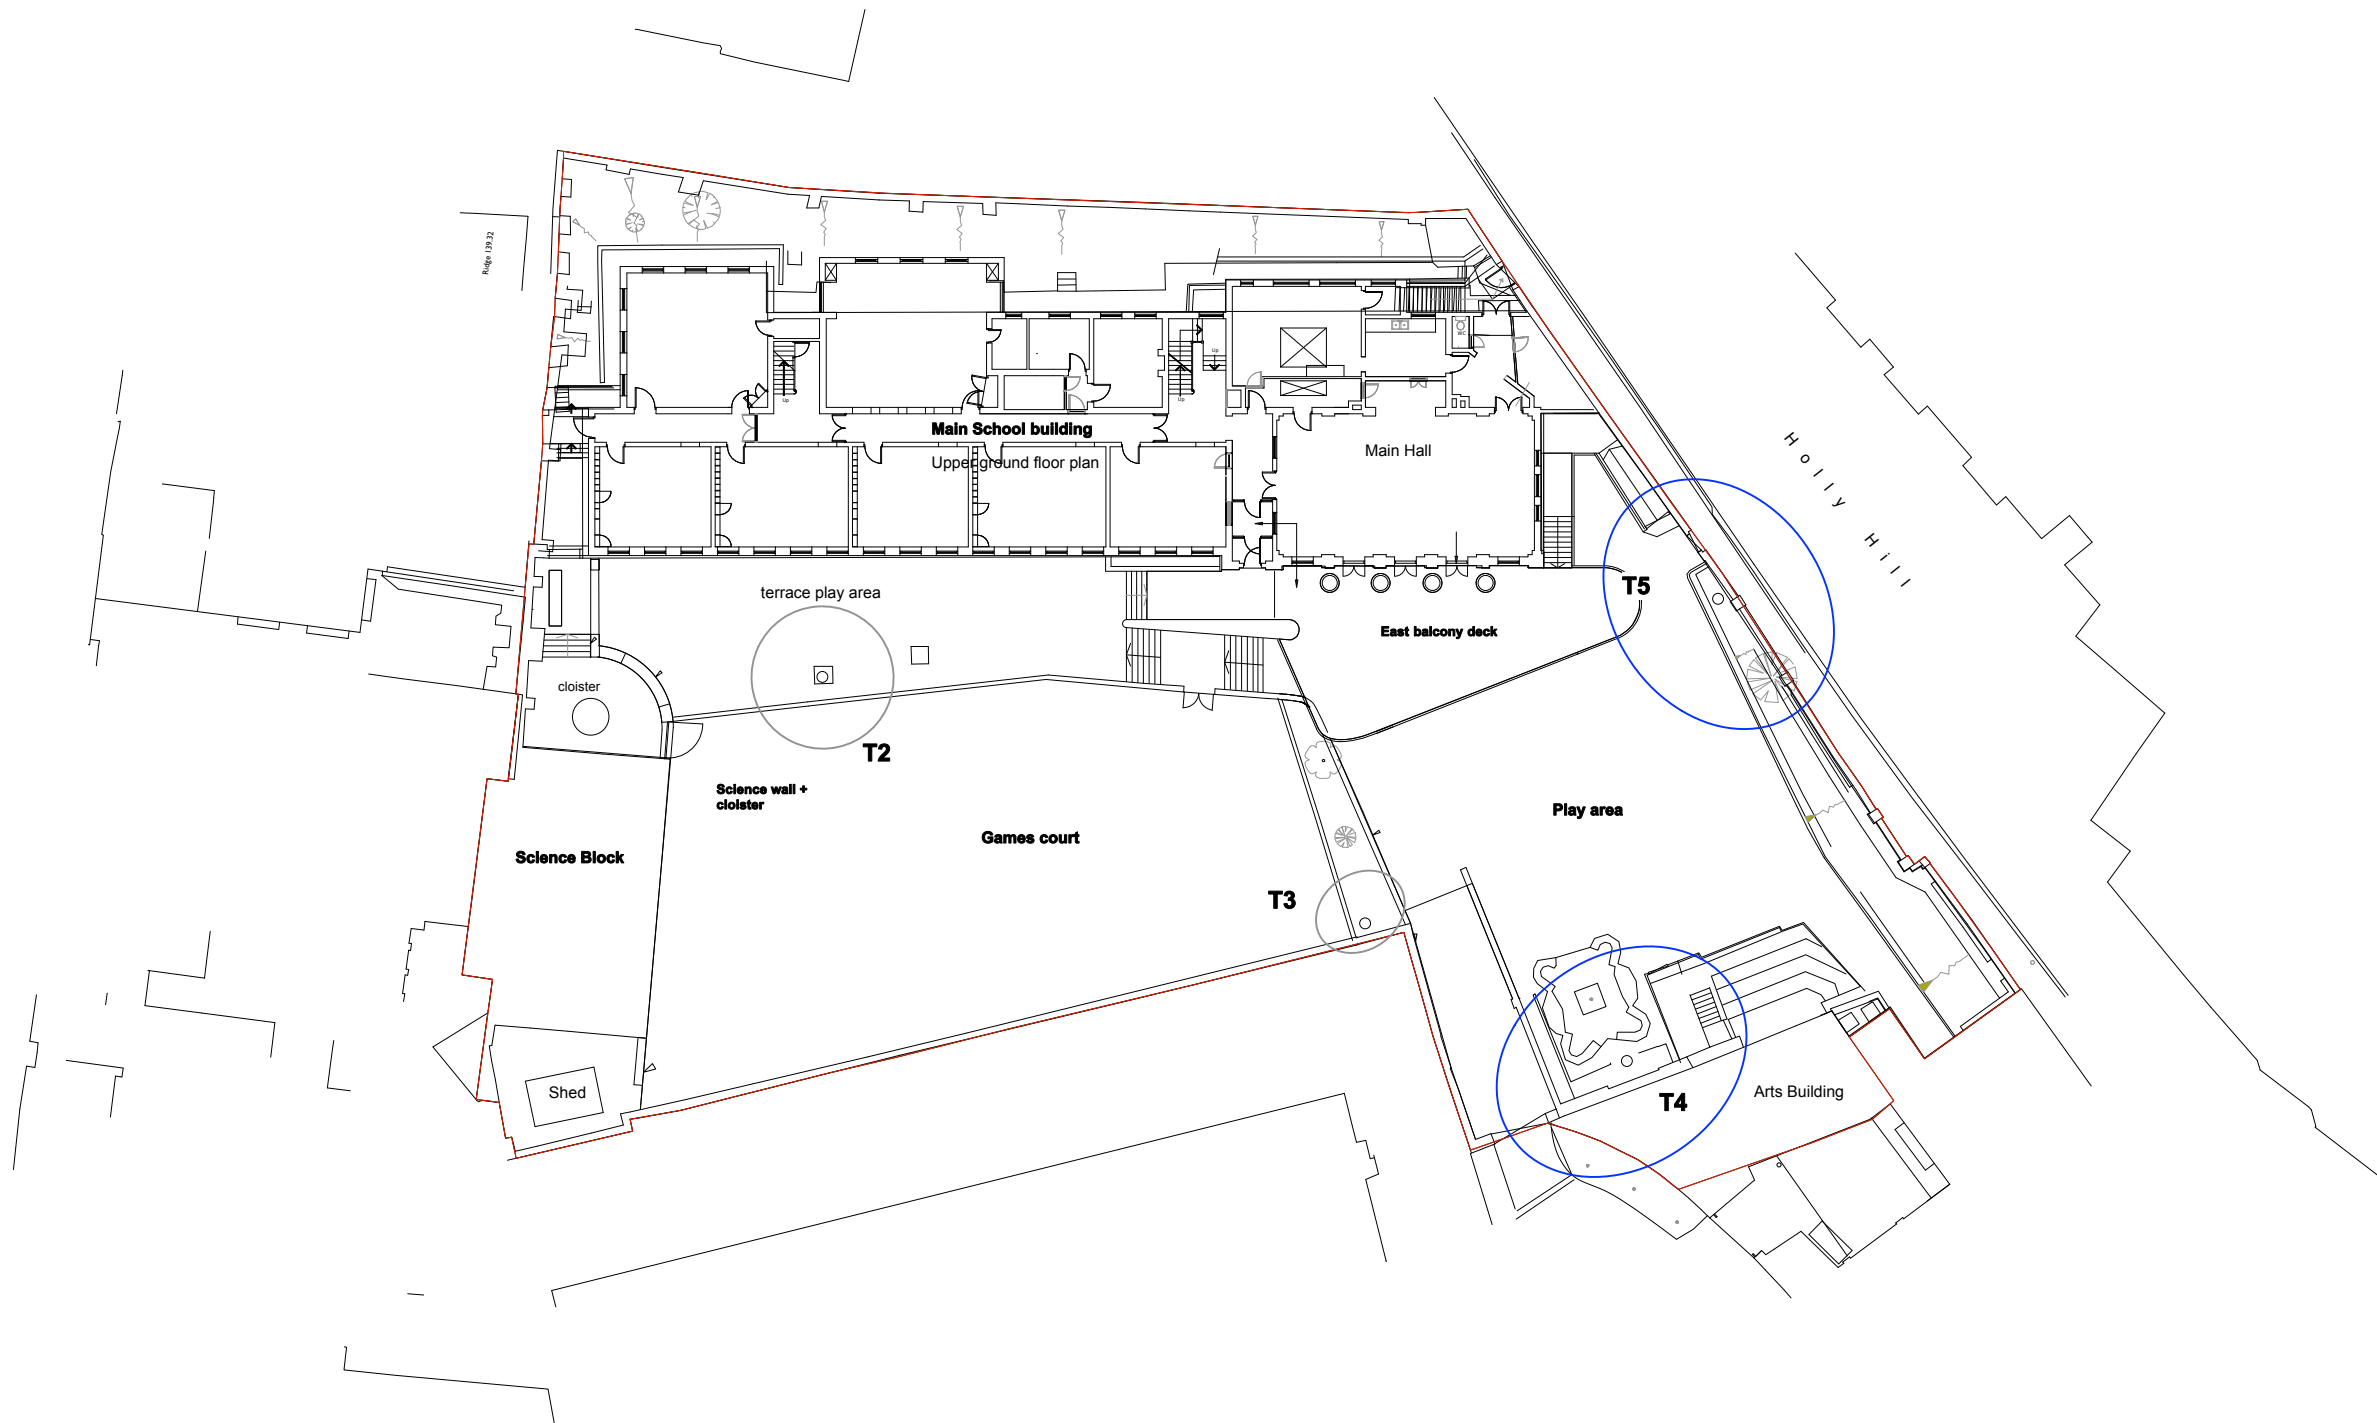

KEY

	PROPOSED PLANTING
	CATEGORY A
	CATEGORY B
	CATEGORY C
	CATEGORY U
	PROTECTIVE FENCING / RPA
	NEIGHBOURING TREES

Revisions

Rev.	Date	Checked
/	28.01.2016	MF


JOB TITLE UCS JUNIOR BRANCH

DWG TITLE PROPOSED TREE PLAN


SCALE 1:200 @ A1 / 1:400@A3 DATE JAN 2016

JOB NO 163 DWG NO. T01

T: 0781 2024070
 marcus@mfdesignconsultancy.com
 www.mfdesignconsultancy.com

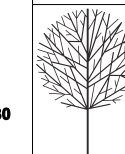

Marcus Foster
 TREE CONSULTANCY

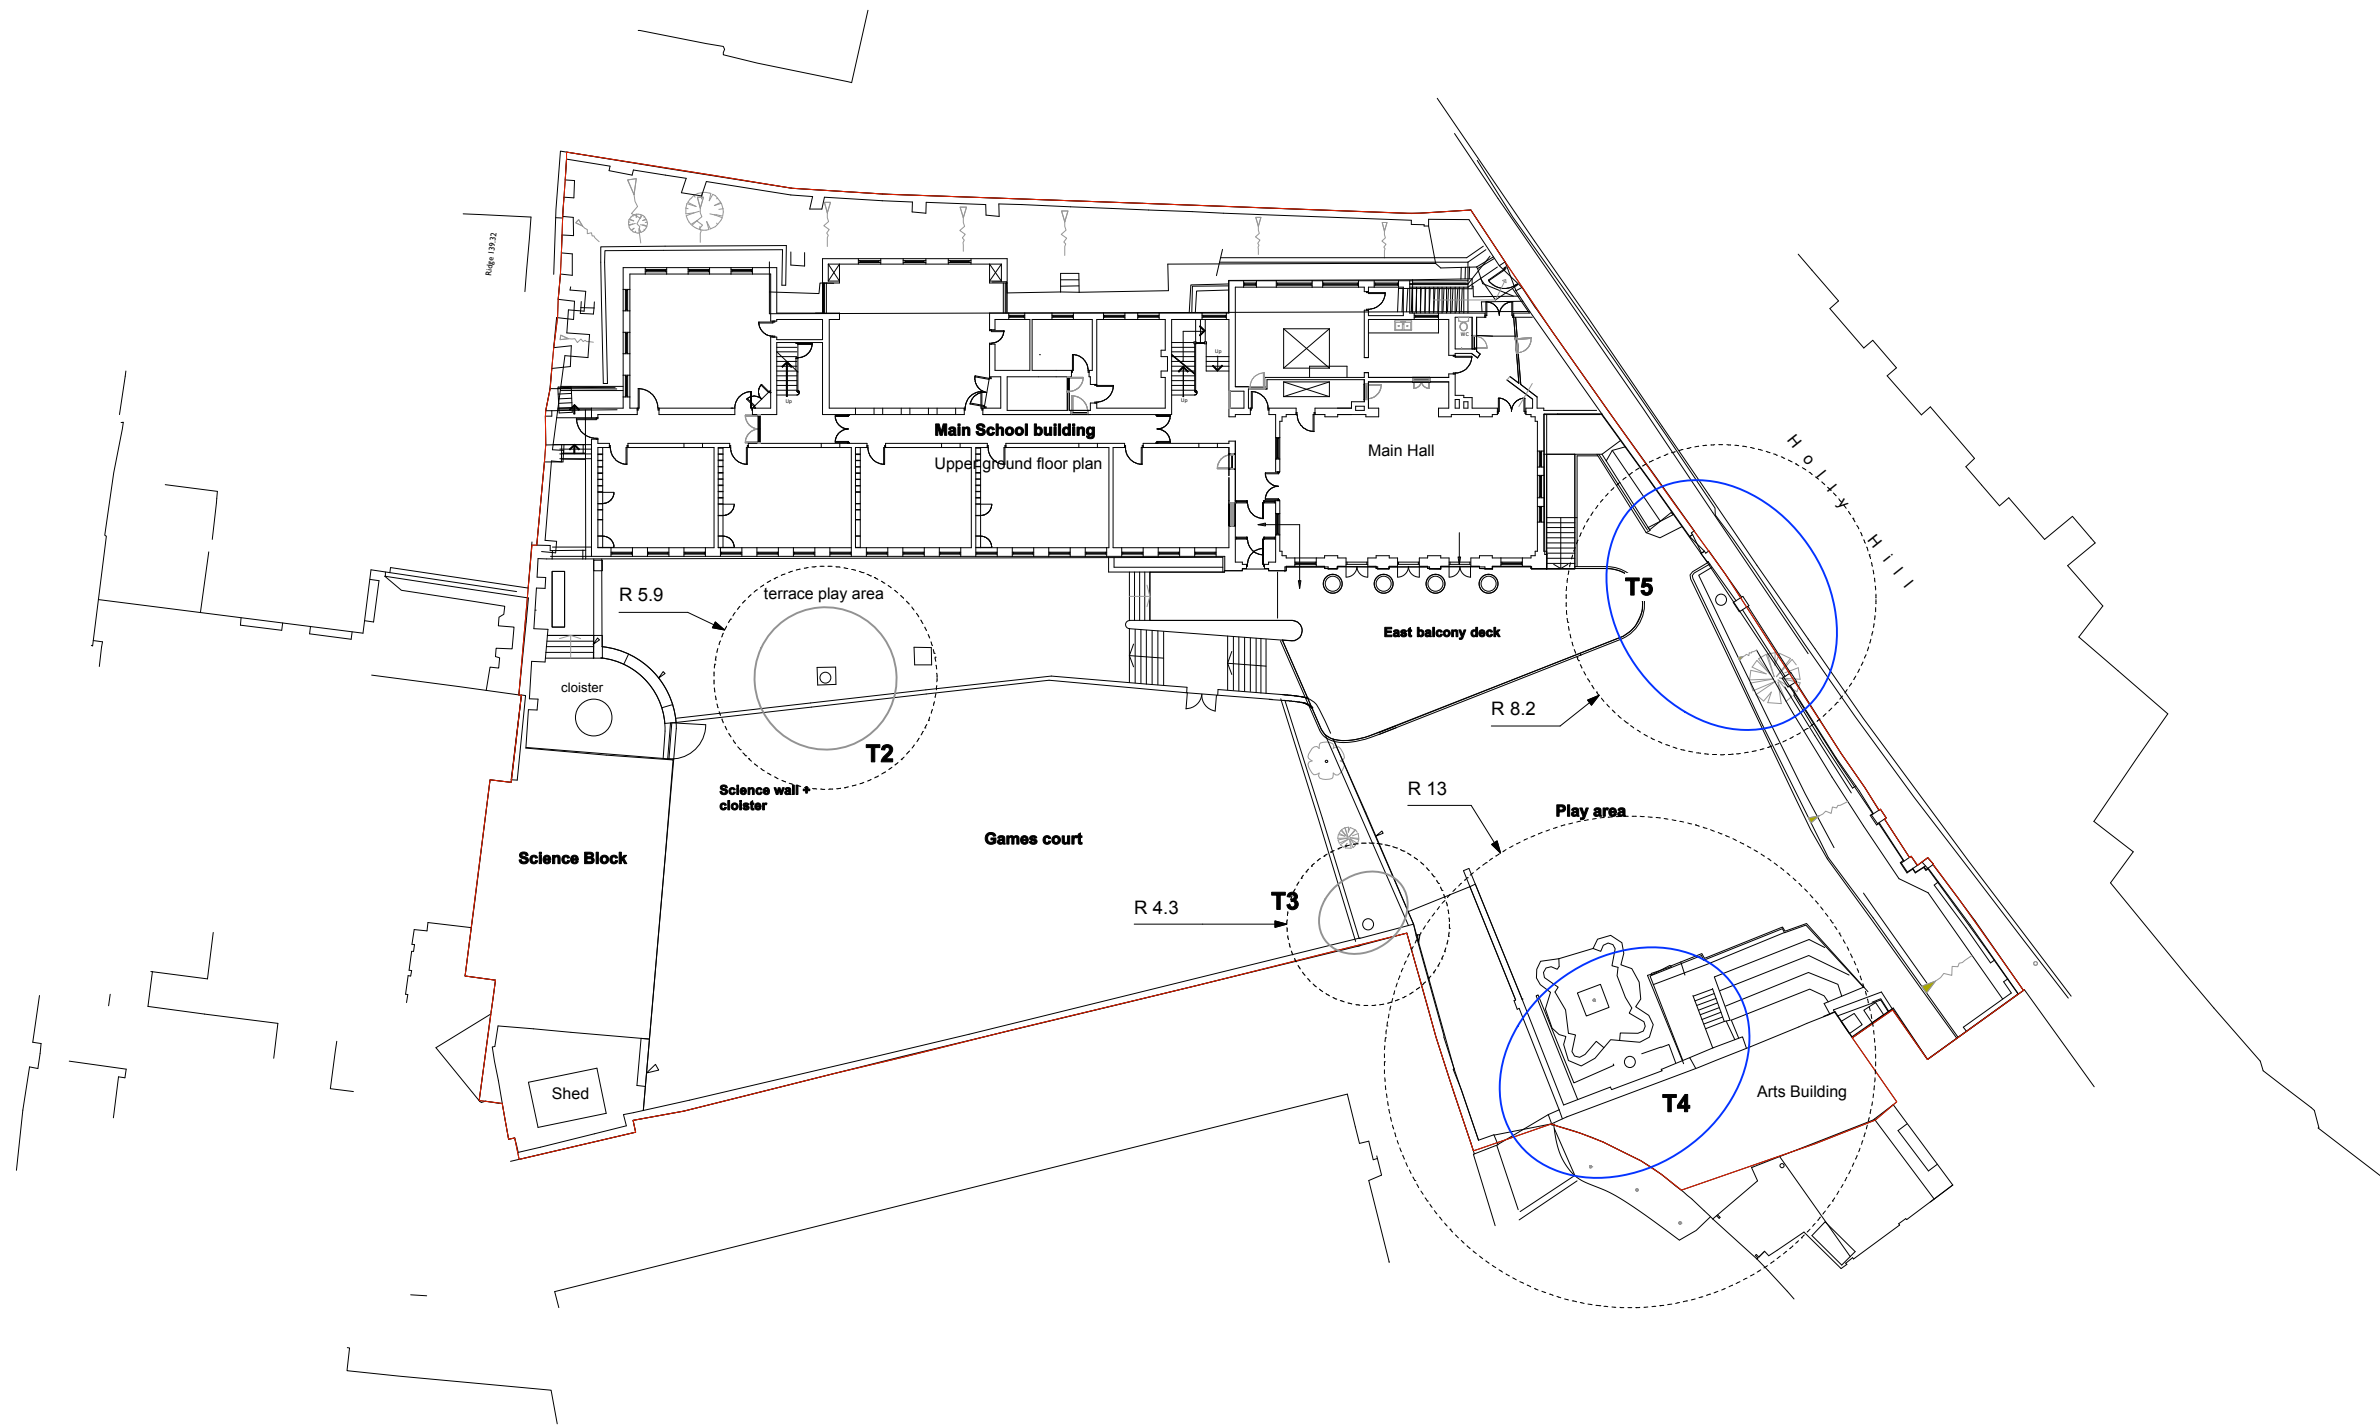

Revisions			
Rev.	Date	Checked	Checked
/	28.01.2016	ISSUED FOR INFORMATION	MF
JOB TITLE UCS JUNIOR BRANCH			
DWG TITLE TREE CONSTRAINTS PLAN			
SCALE 1:200 @ A1 / 1:400@A3		DATE JAN 2016	
JOB NO 163		DWG NO. T02	

T: 0781 2024070
 marcus@mfdesignconsultancy.com
 www.mfdesignconsultancy.com

Marcus Foster
 TREE CONSULTANCY



DO NOT SCALE. SCHEMATIC DRAWING ONLY. NO DIMENSIONAL CHECKS HAVE BEEN MADE. FULL MEASURED SURVEY REQUIRED.