


Slab 300mm thick.
Cover: Top = 25mm. Bottom = 35mm
Concrete C28/35 (35N/mm² cube strength)

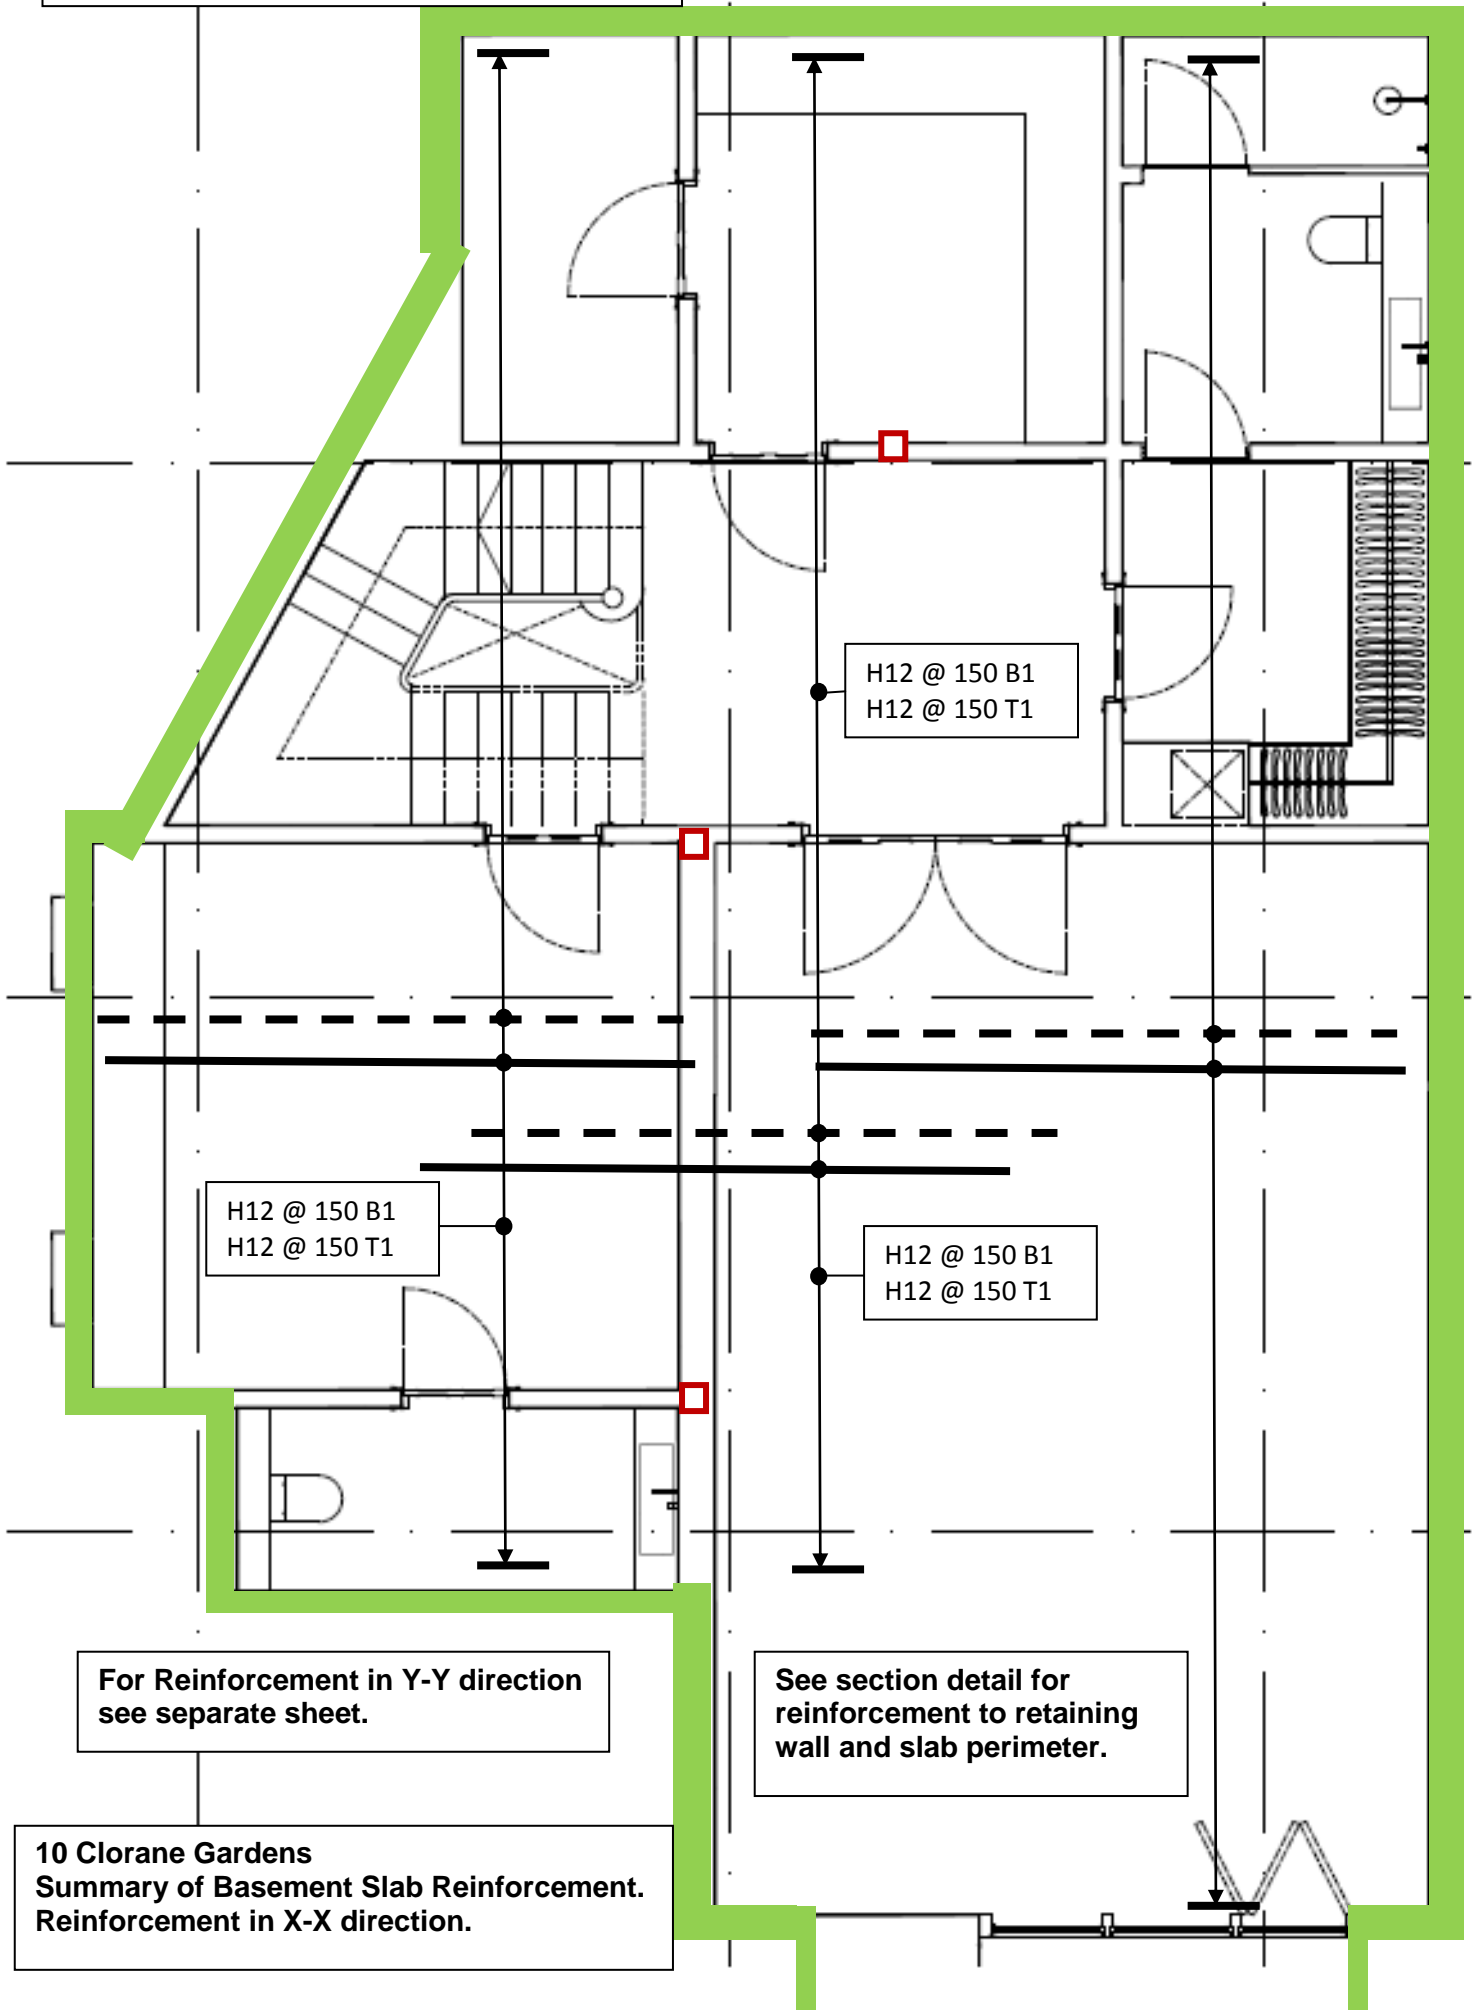

H12 @ 150 B1
H12 @ 150 T1

H12 @ 150 B1
H12 @ 150 T1

H12 @ 150 B1
H12 @ 150 T1

For Reinforcement in Y-Y direction
see separate sheet.

See section detail for
reinforcement to retaining
wall and slab perimeter.

10 Clorane Gardens
Summary of Basement Slab Reinforcement.
Reinforcement in X-X direction.