


Slab 250mm thick.
Cover: Top = 20mm. Bottom = 20mm
Concrete C28/35 (35N/mm² cube strength)

Provide reinforcement as noted within main slab strip. Elsewhere provide: H12 @ 150 T & B to all other slab areas.

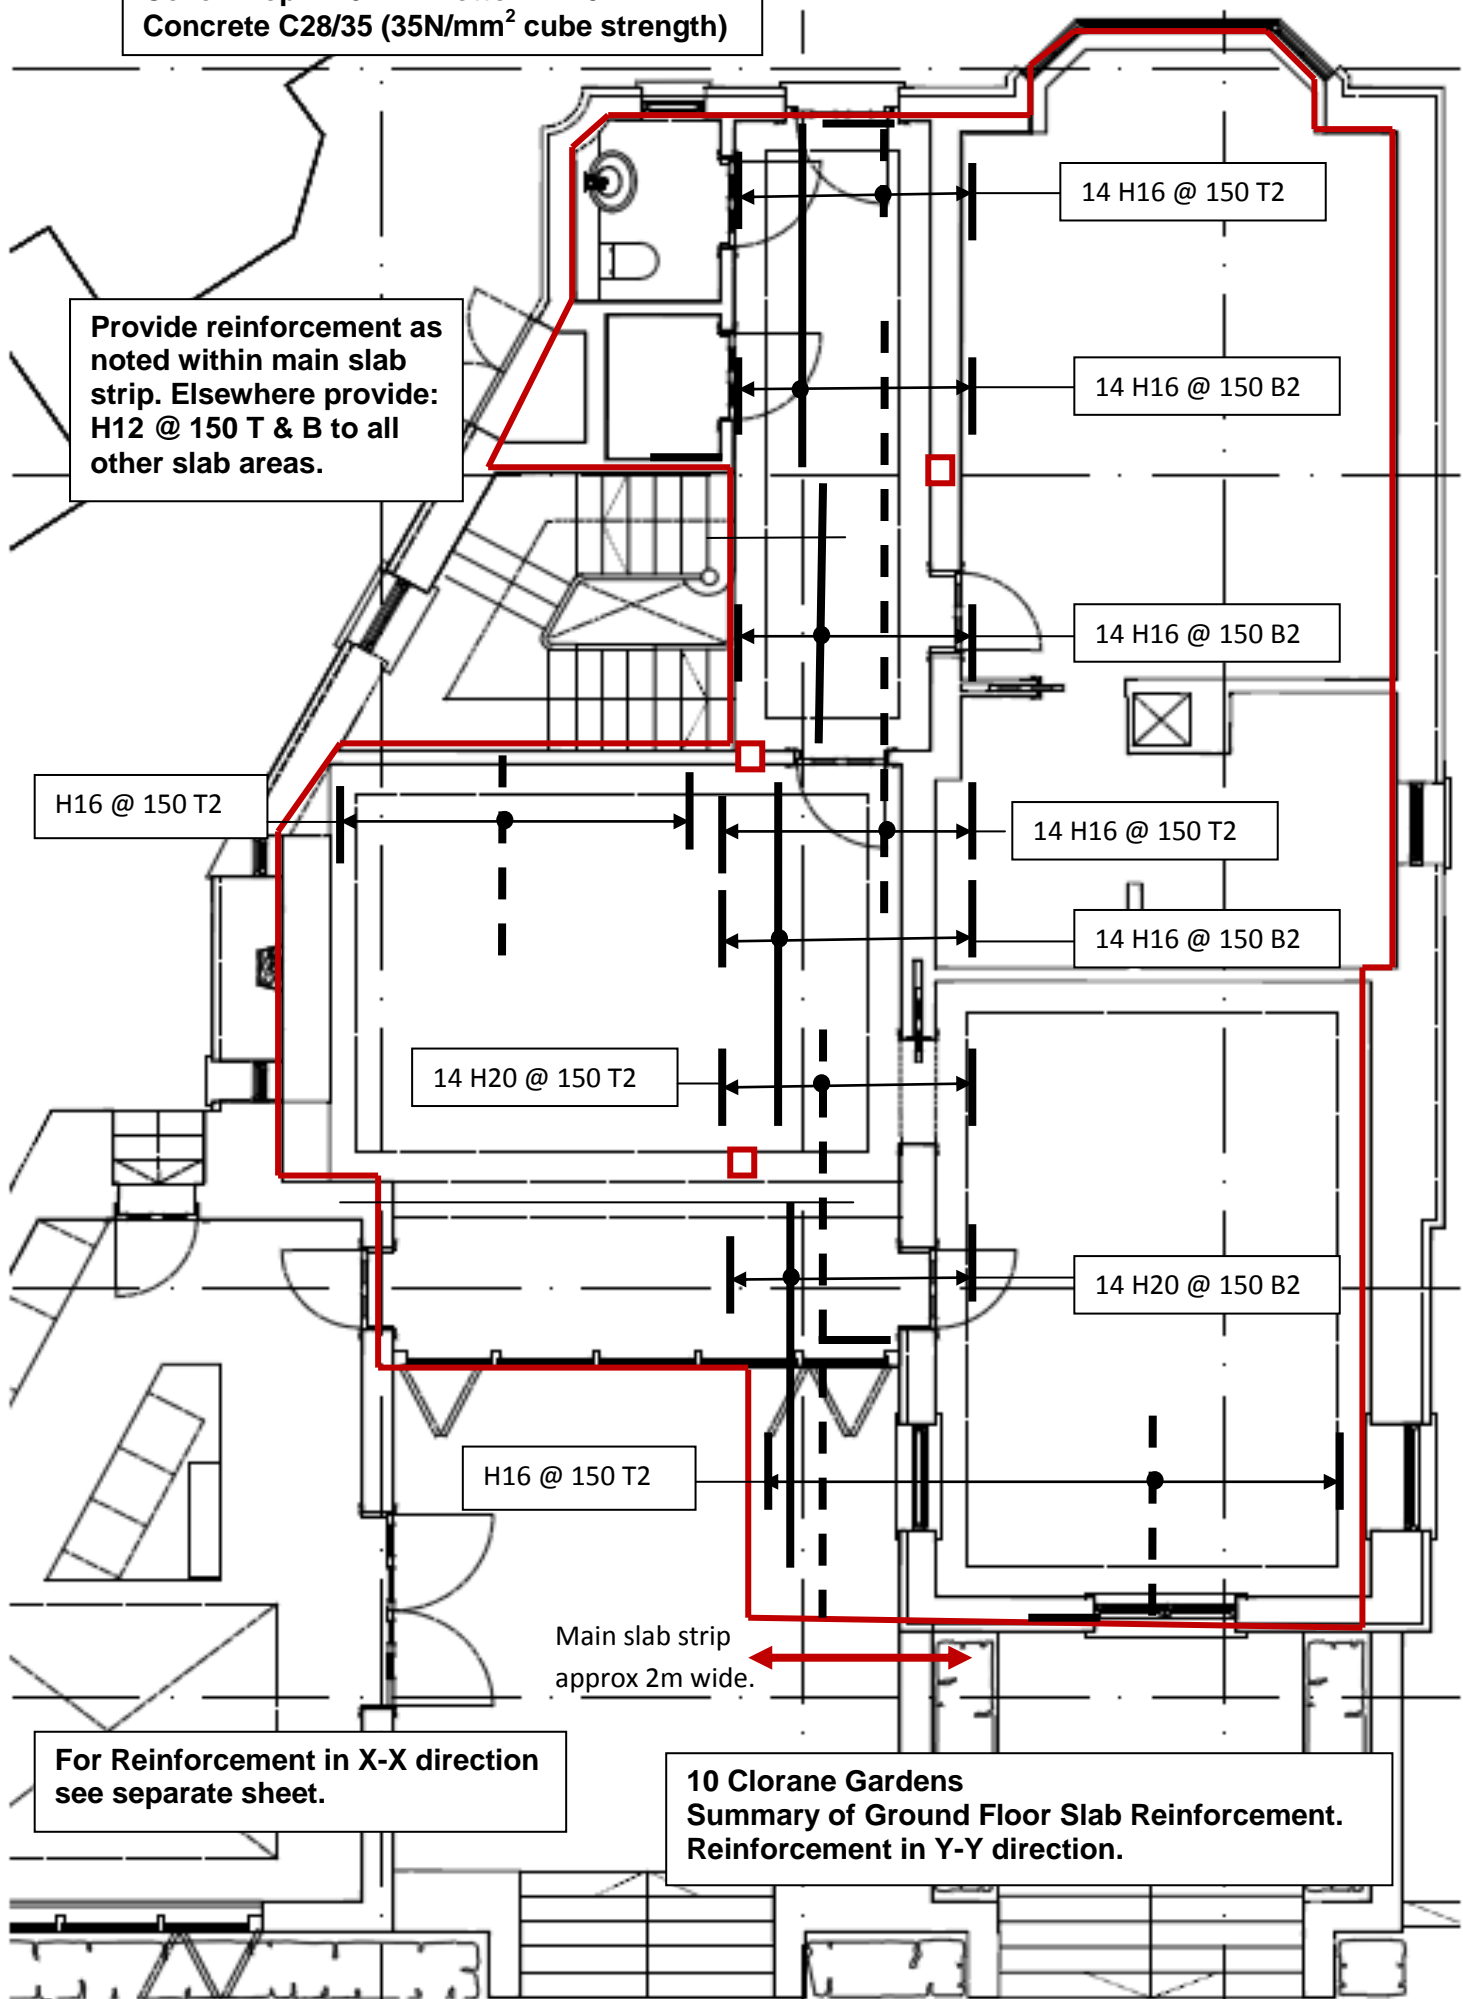

H16 @ 150 T2

14 H16 @ 150 T2

14 H16 @ 150 B2

14 H16 @ 150 B2

14 H16 @ 150 T2

14 H16 @ 150 B2

14 H20 @ 150 T2

14 H20 @ 150 B2

H16 @ 150 T2

Main slab strip
approx 2m wide.

For Reinforcement in X-X direction
see separate sheet.

10 Clorane Gardens
Summary of Ground Floor Slab Reinforcement.
Reinforcement in Y-Y direction.