



02
—
GROUND FLOOR
PROPOSED PLAN

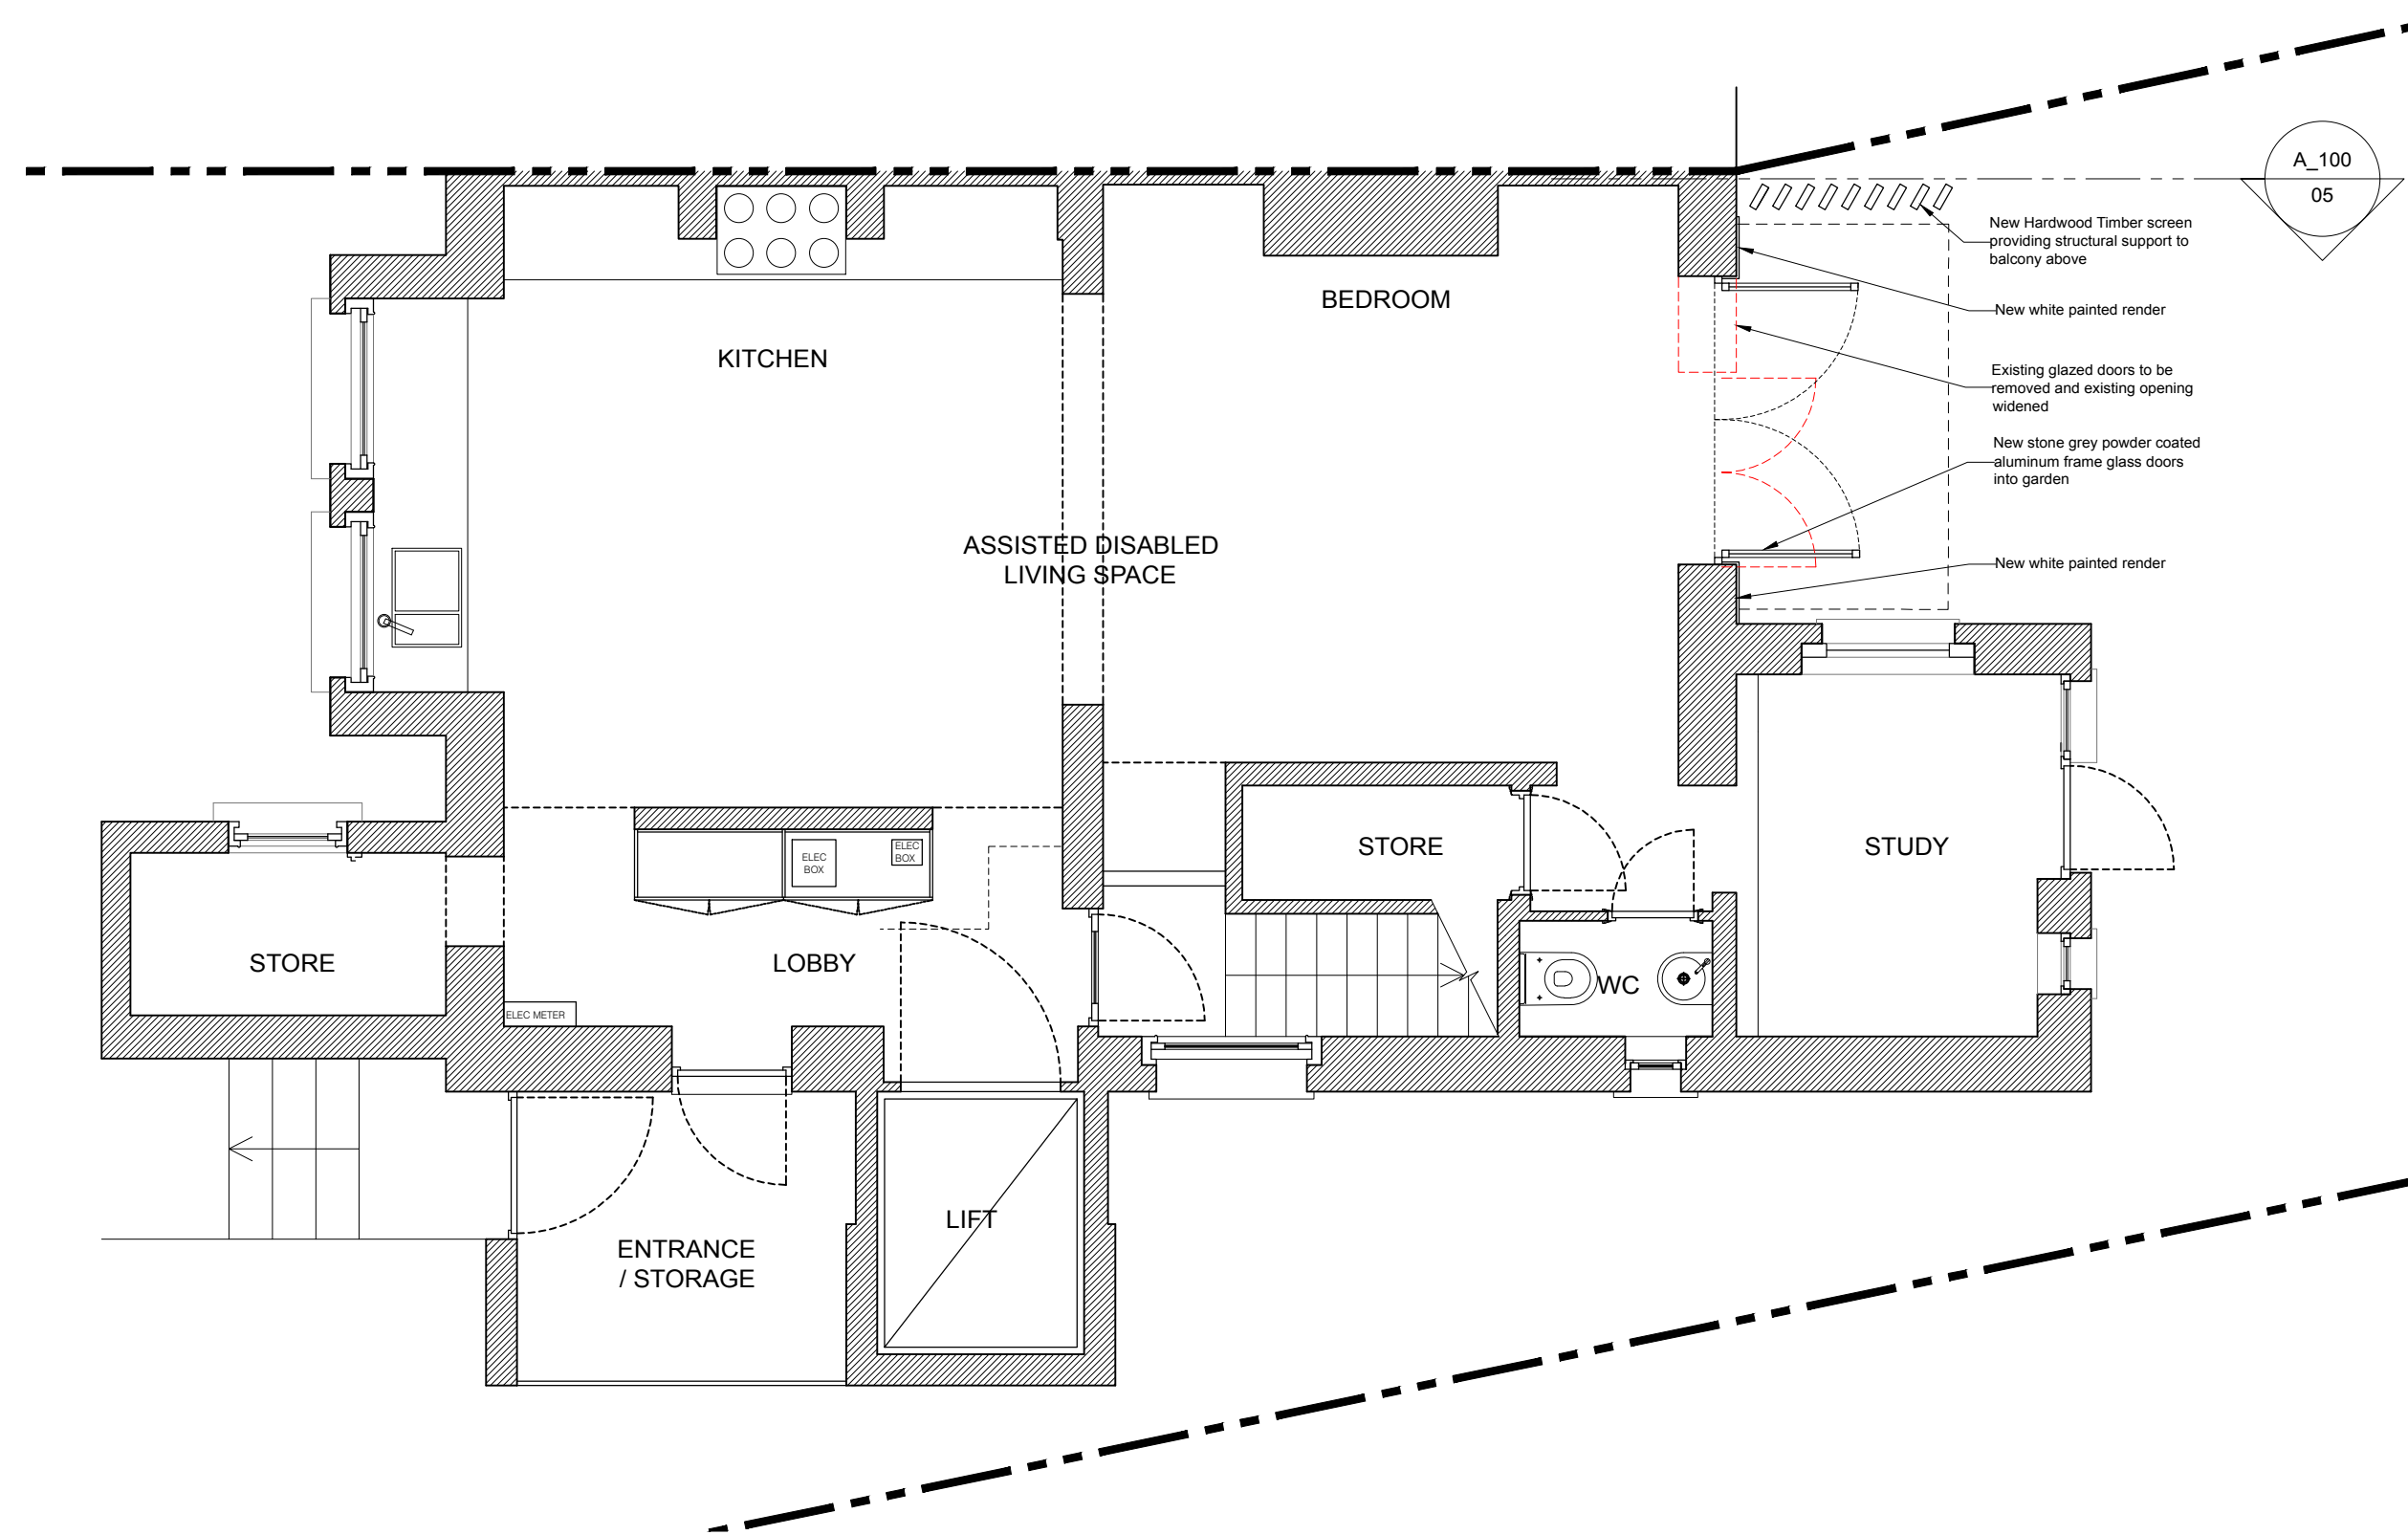

01
—
LOWER GROUND
PROPOSED PLAN




03
—
STREET ELEVATION
PROPOSED

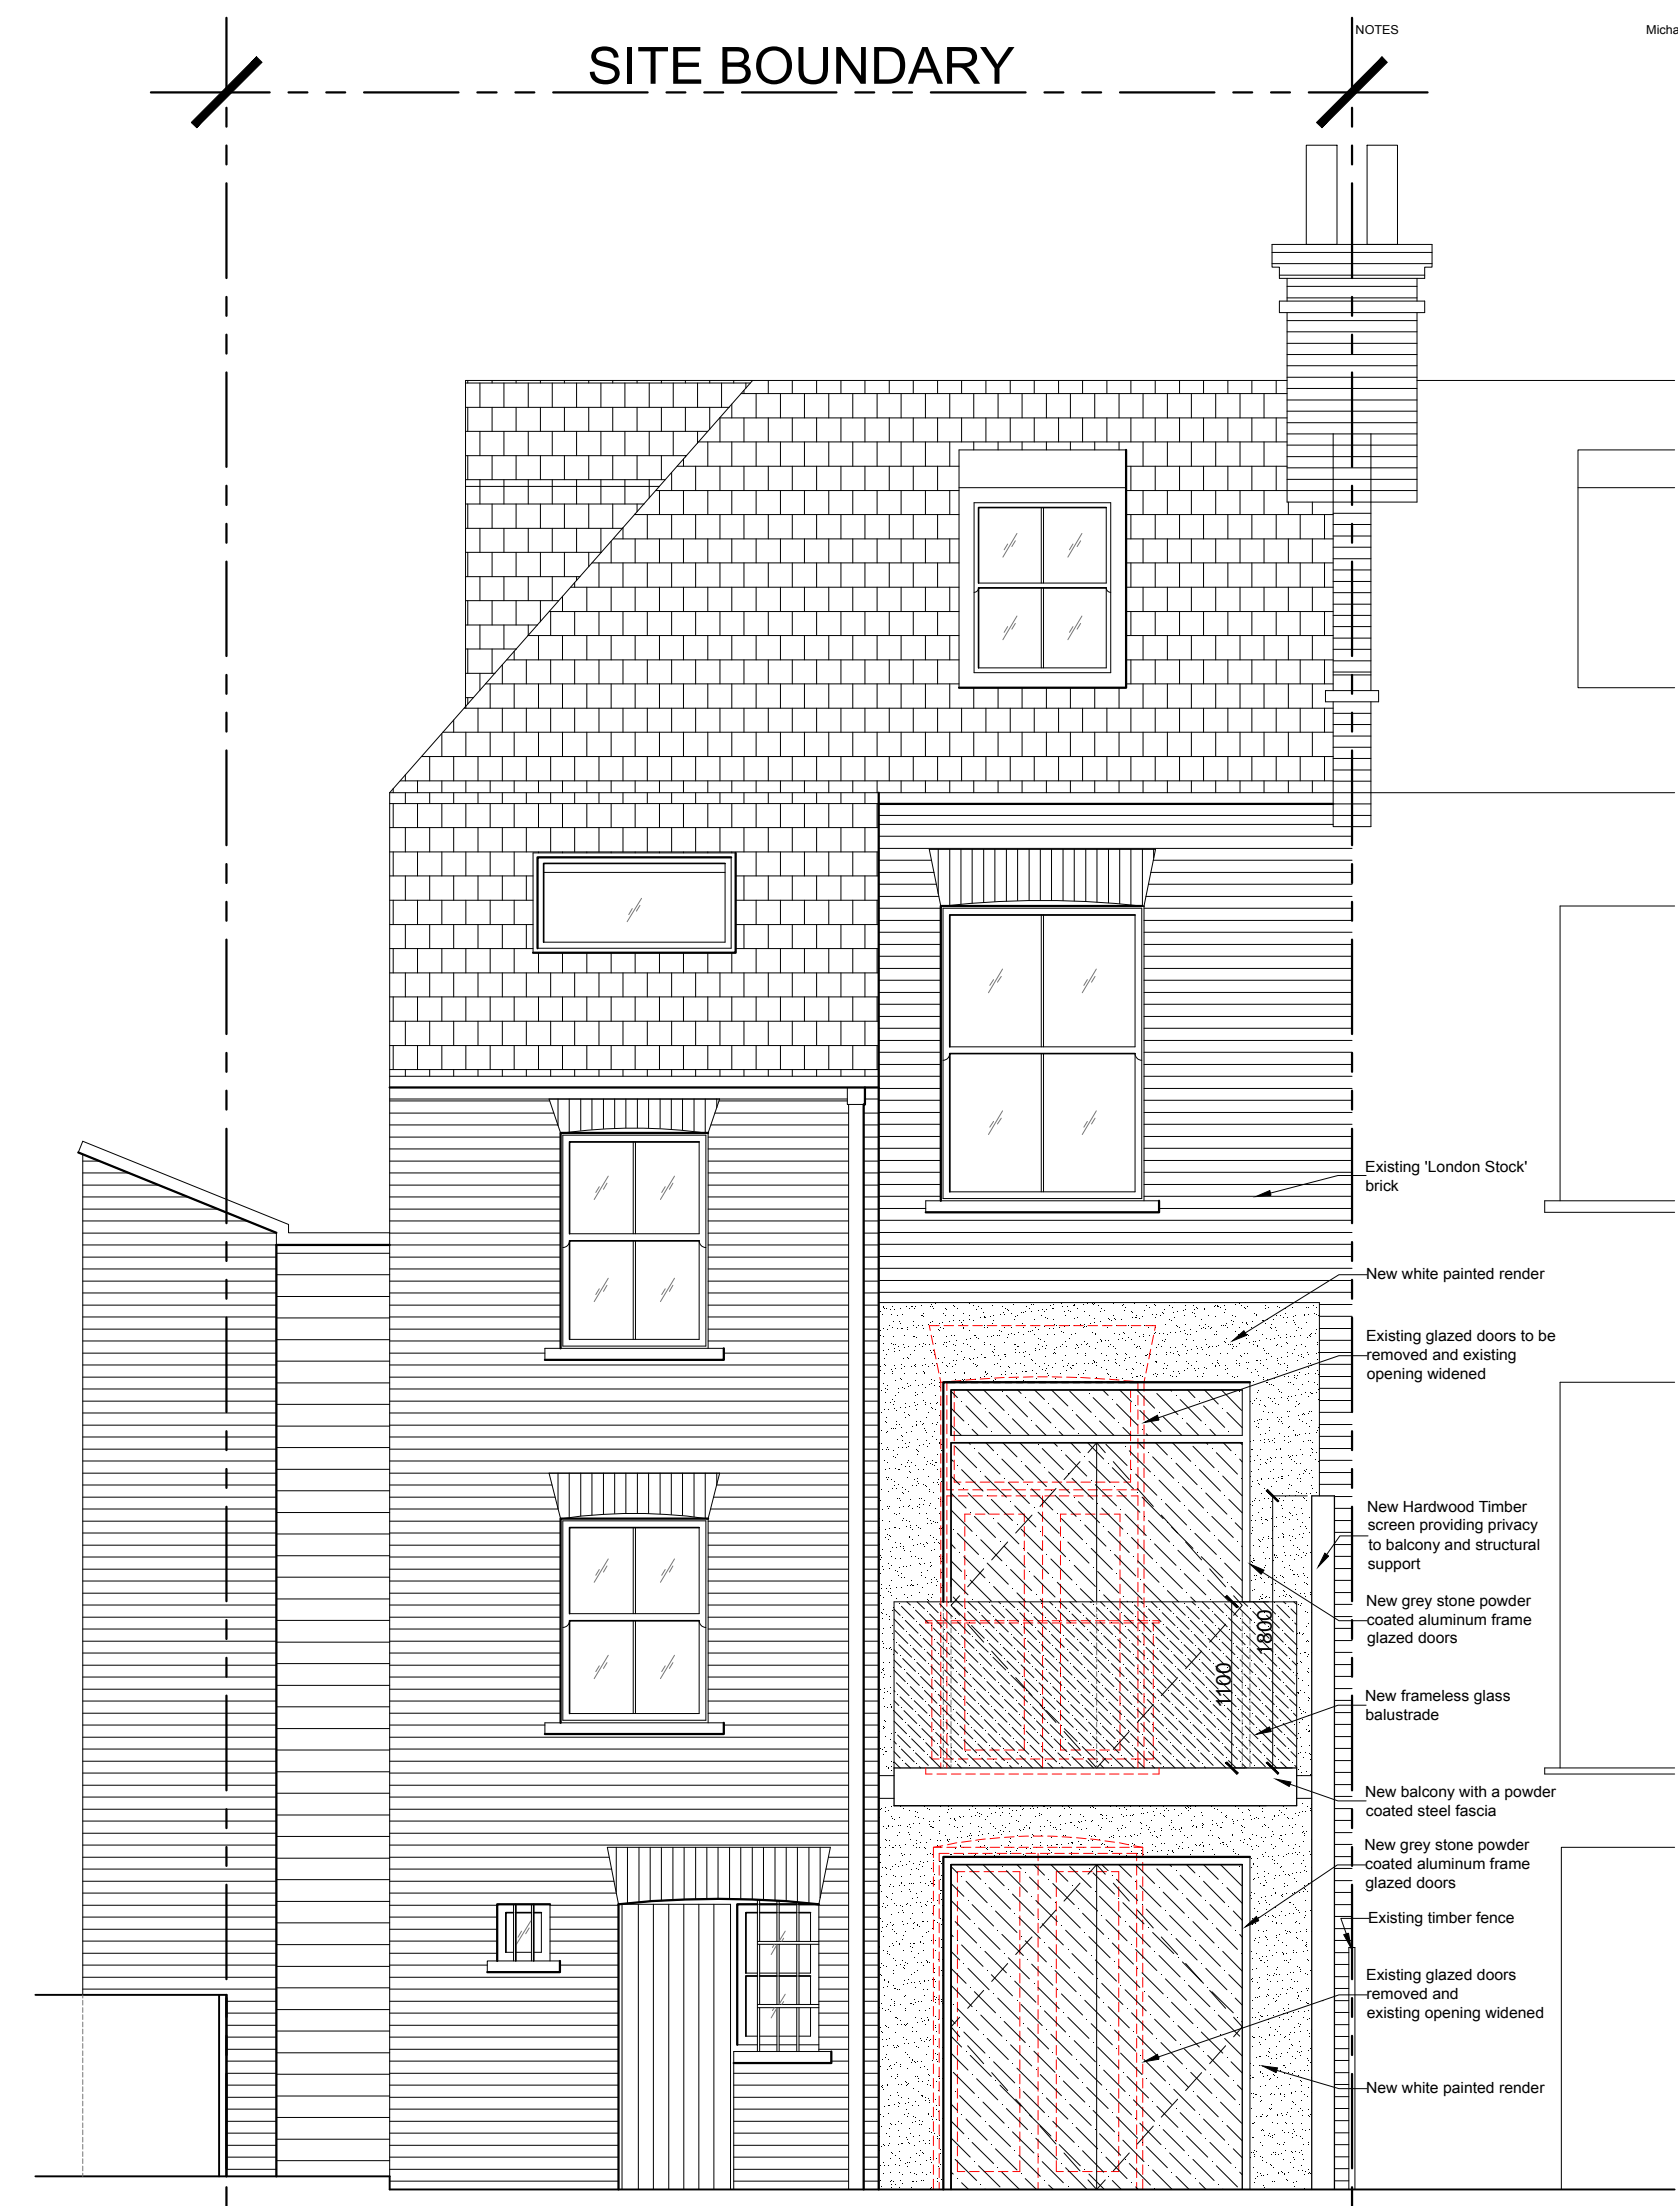


04
—
BACK ELEVATION
PROPOSED




Existing London Stock Brick

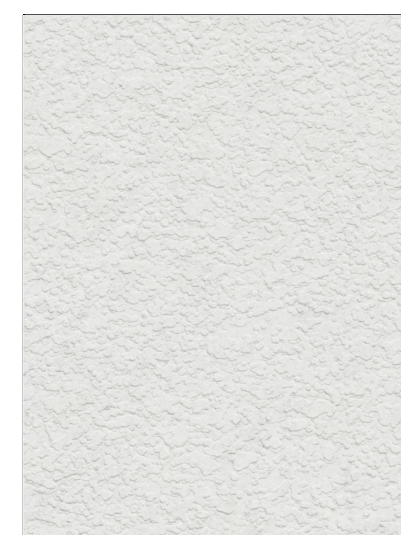

Proposed White Painted Render

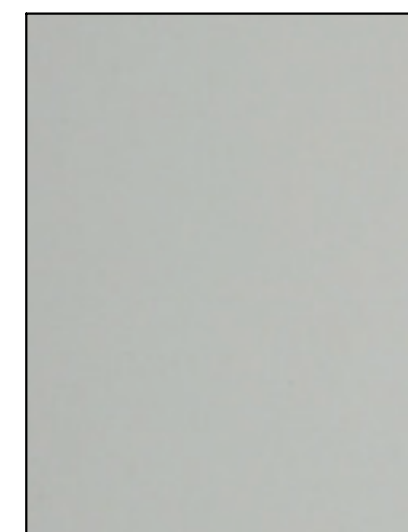


Proposed Stone Grey Powder Coated Steel

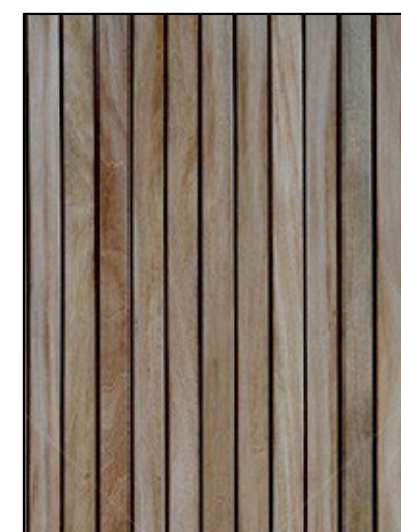

Proposed Timber

06
—
MATERIALS

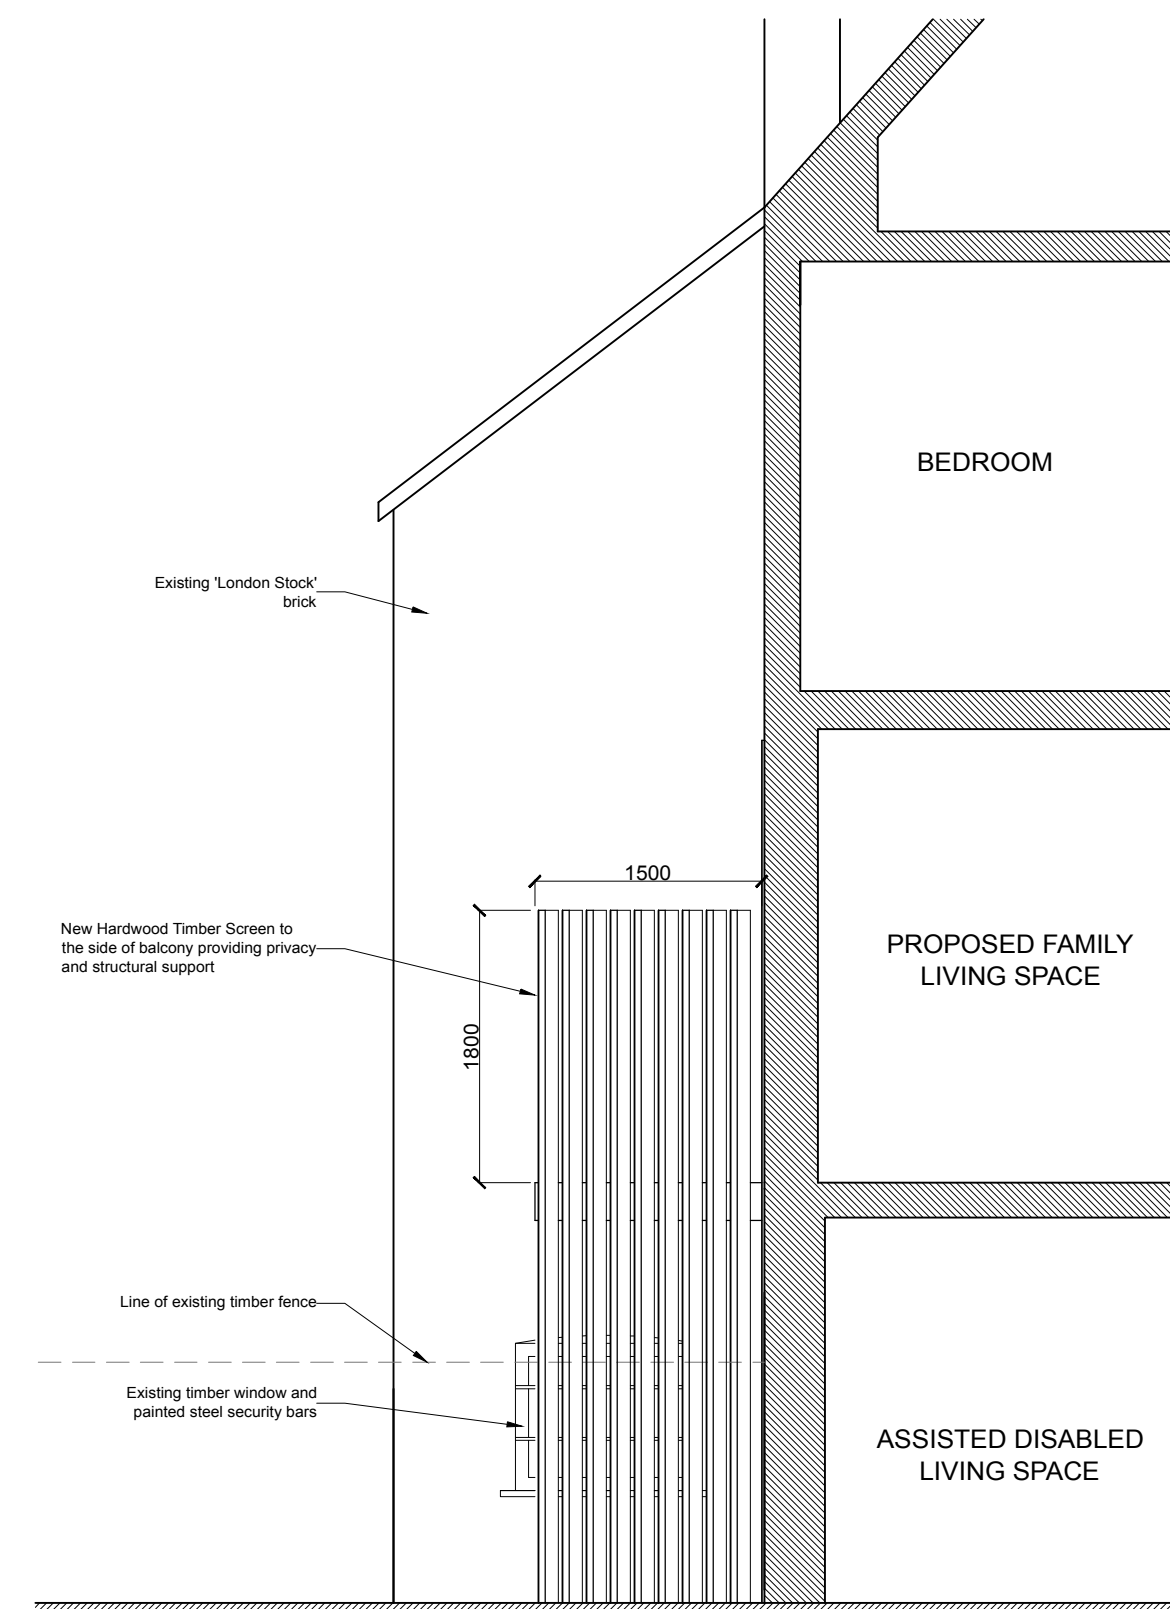

05
—
BALCONY SIDE ELEVATION
PROPOSED

REV B DATE 20.11.2015 DRAWN PG CHECK MT
KEY PLAN
FOR INFORMATION

mta
info@mtarchitects.co.uk
www.mtarchitects.co.uk

PROJECT EMAIL ADDRESS
info@mtarchitects.co.uk
PROJECT
36 LAURIER ROAD

TITLE
PROPOSED PLANS AND
ELEVATIONS
DRAWING NO
A(20)A0_100

SCALE @ A1
1:50
PROJECT NO
1216
REV
B