

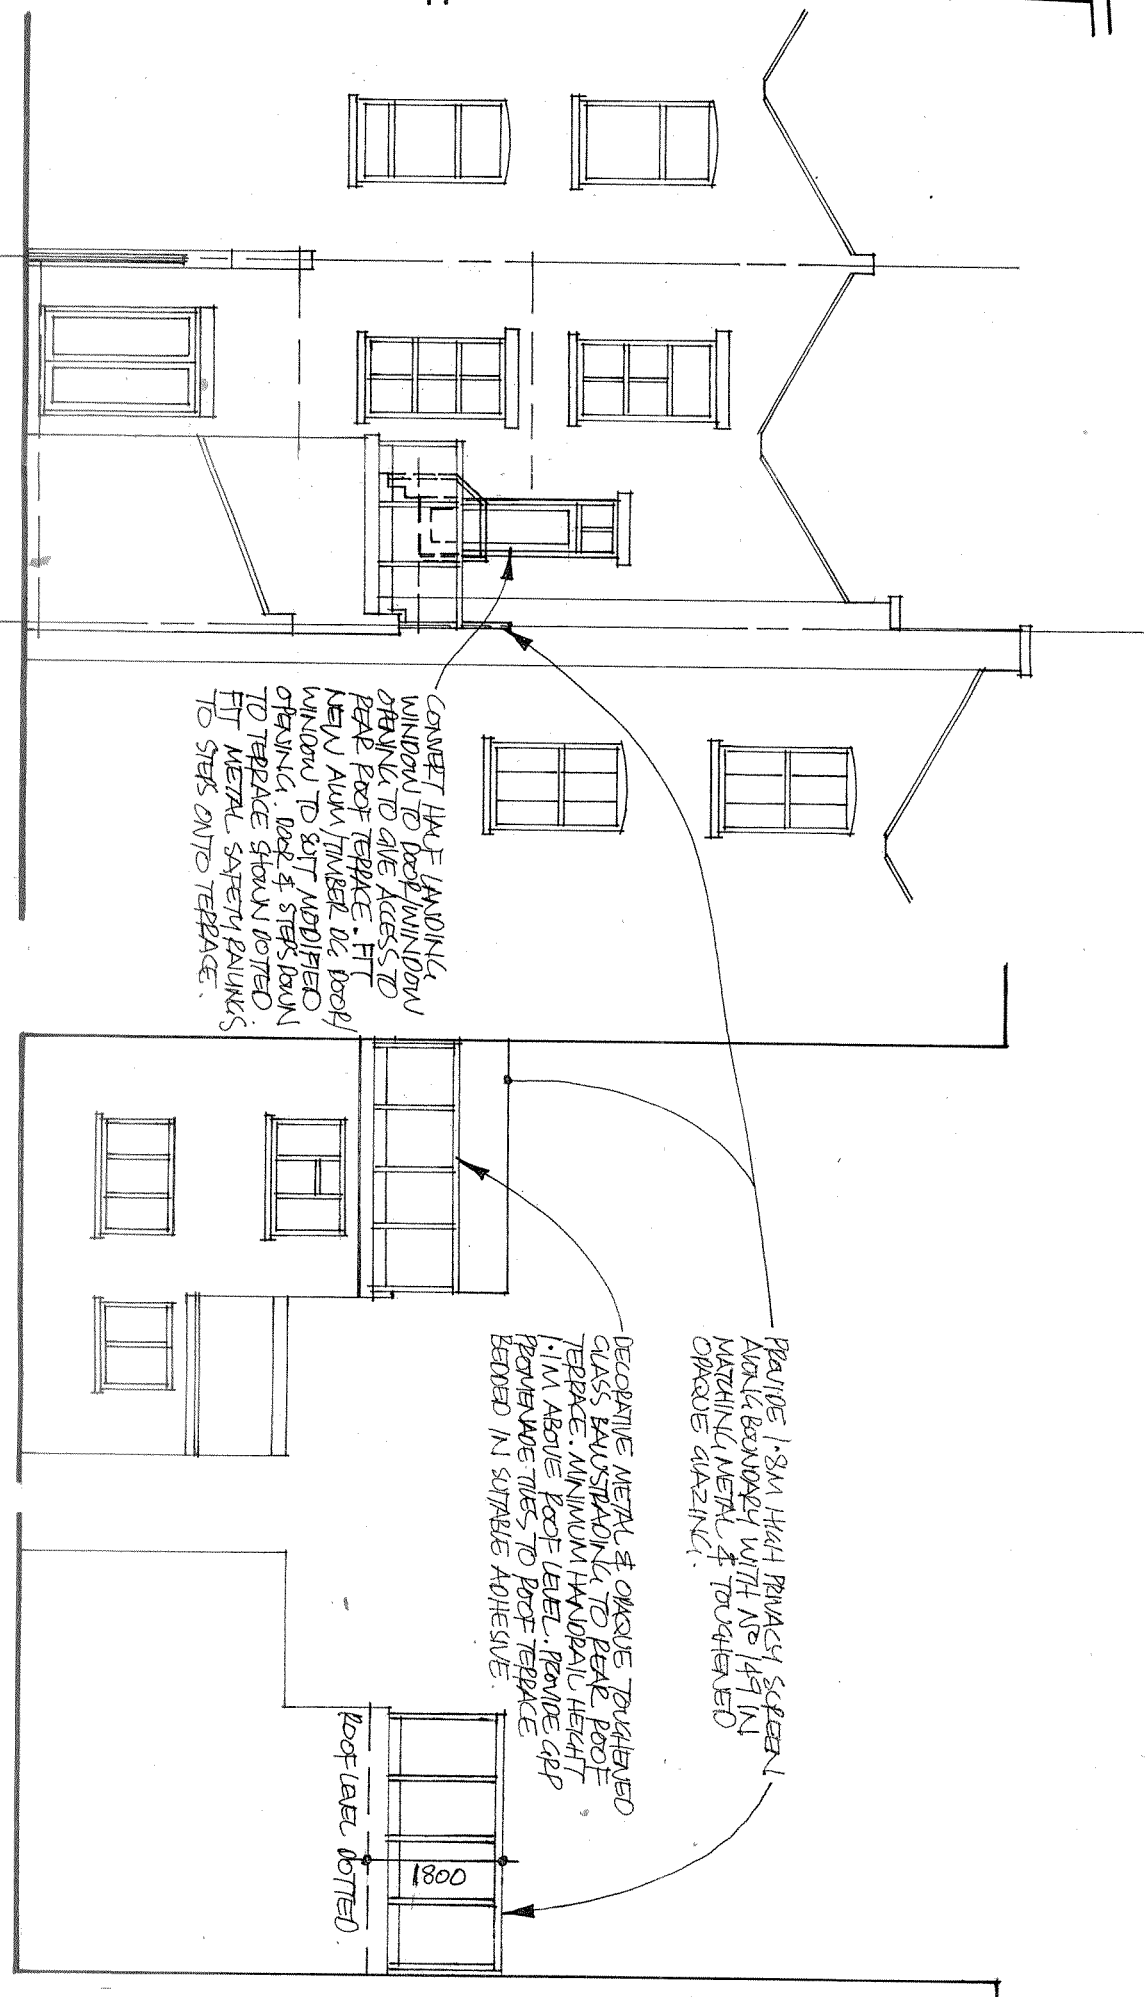


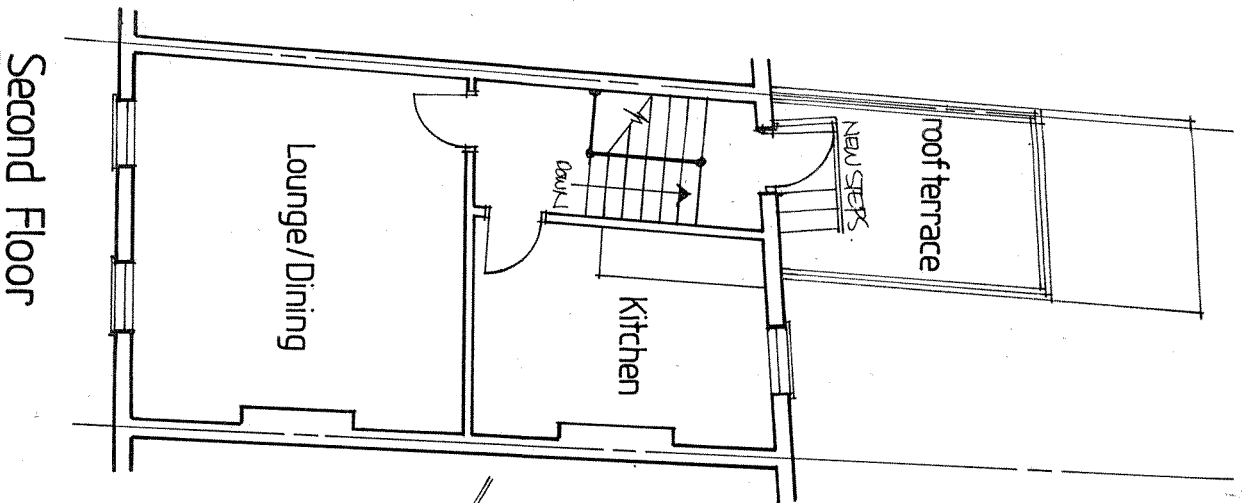




Rear

Side Elevations of Back Addition

REV A (8/2/2015) - PRIVACY SCREEN & NOTES ADDED RE NEW DOOR & STEPS ETC - RS.

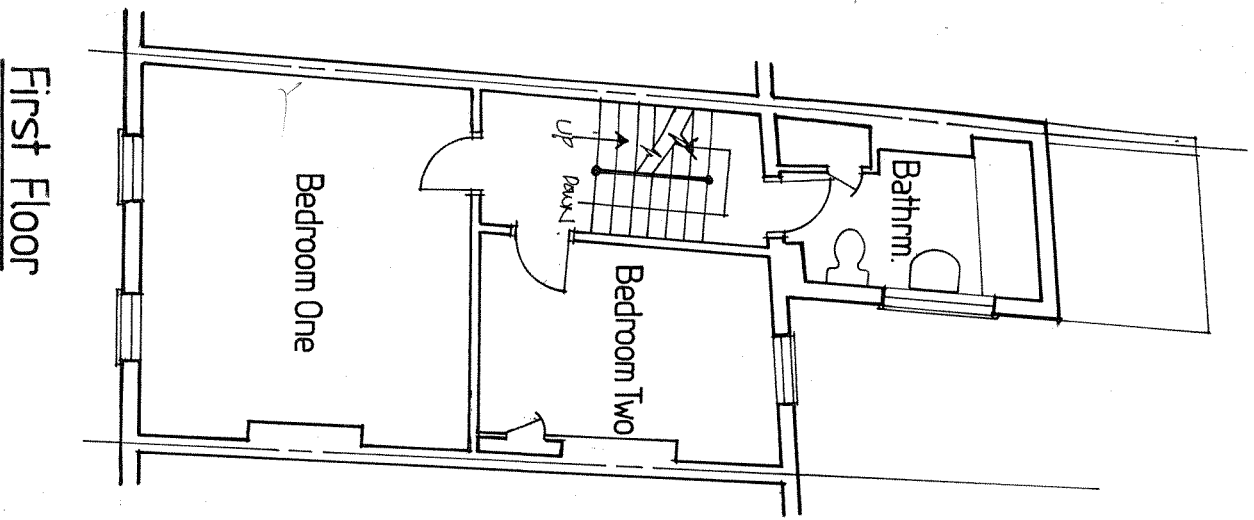


RICHARD SNEESBY ARCHITECTS Chartered Architects & Development Consultants 1 BIDEFORD CLOSE, EDGWARE, MIDDLESEX HA8 6DB TELEPHONE: 081-931 6900	Project Flat A, 151 Malden Road, NW5 4HT Proposed Roof Terrace Plans/Elevations as Proposed
Scale: 1:100	Date: November 2015
Drawn: RS.	Drwg no: 15880/02 revision: A

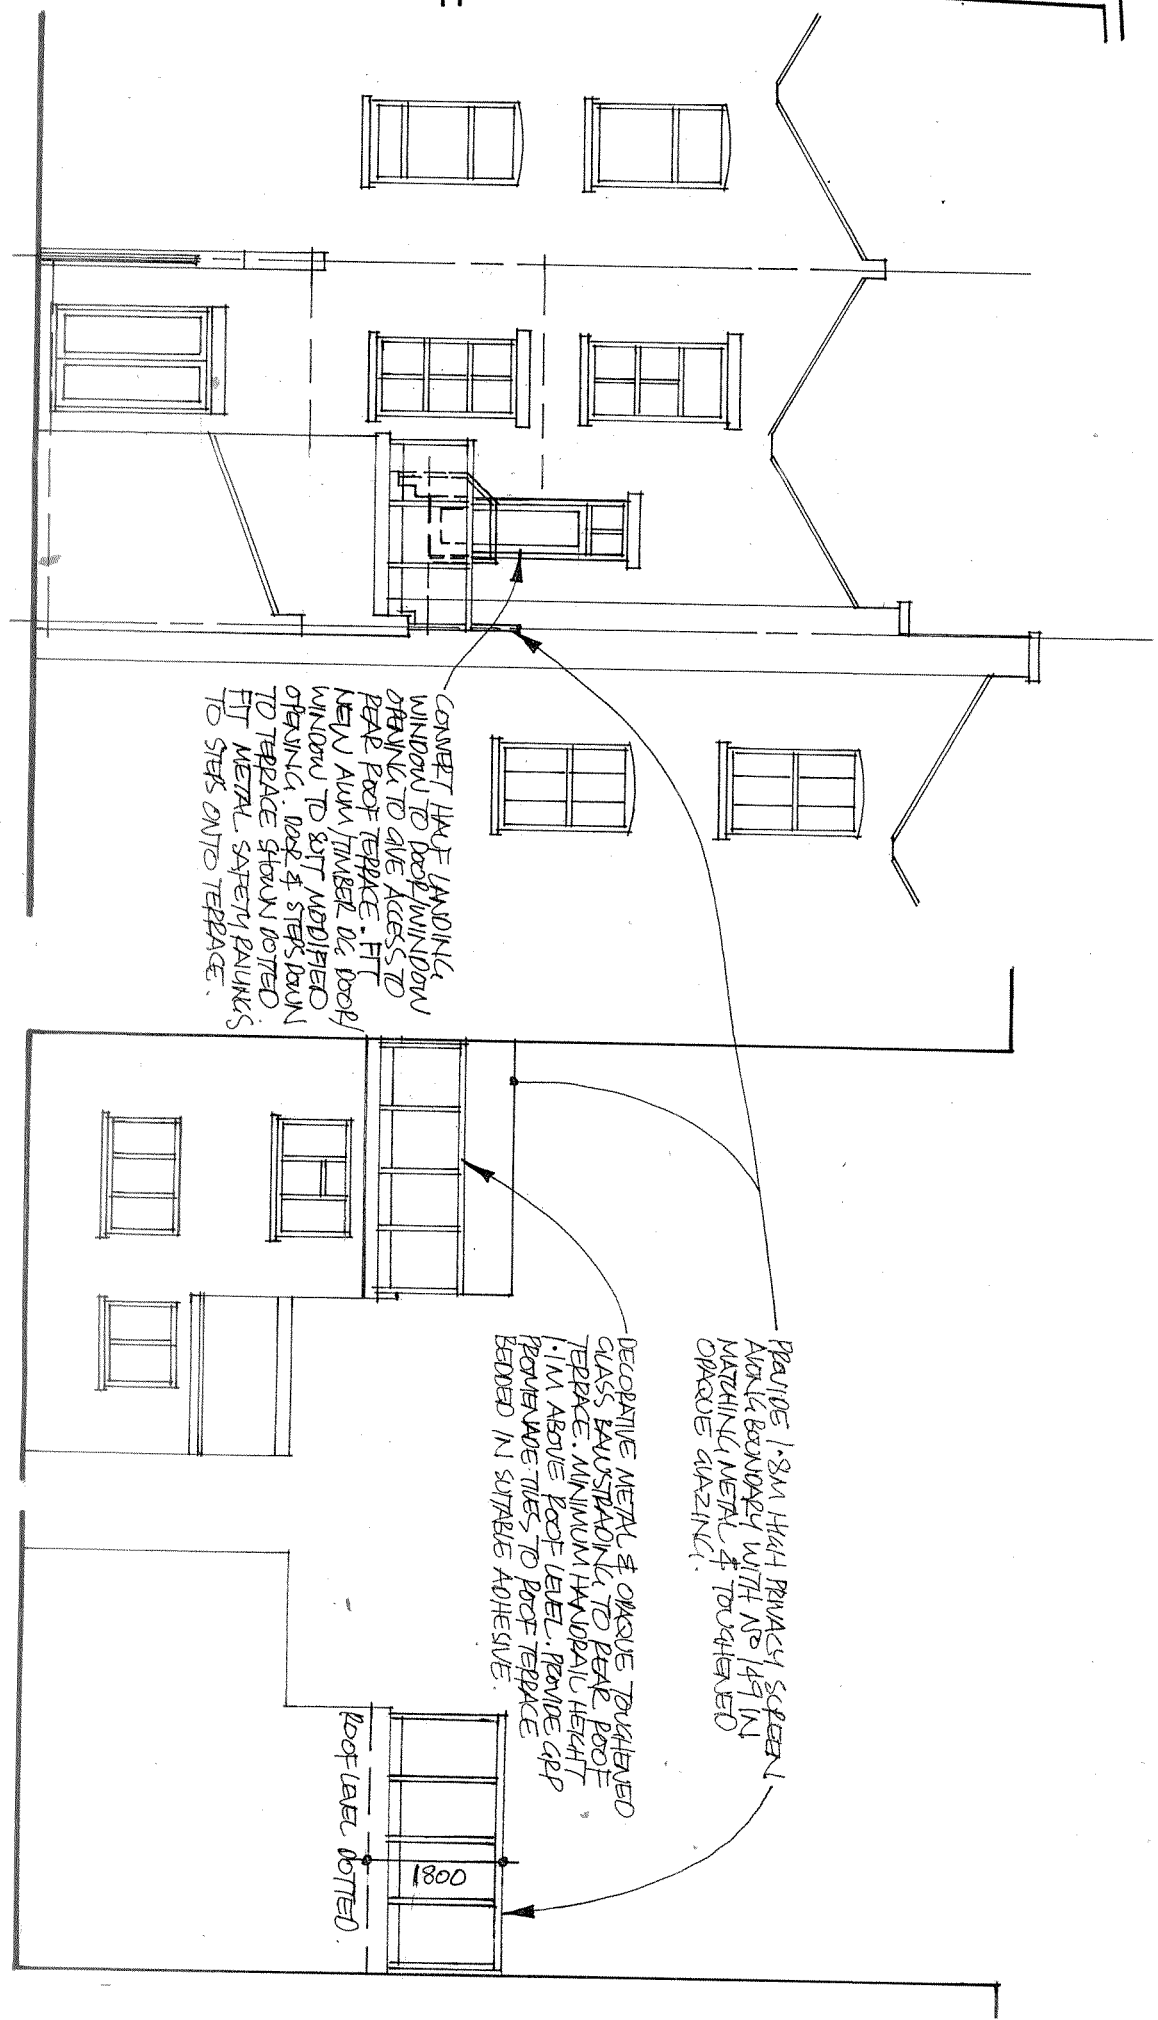
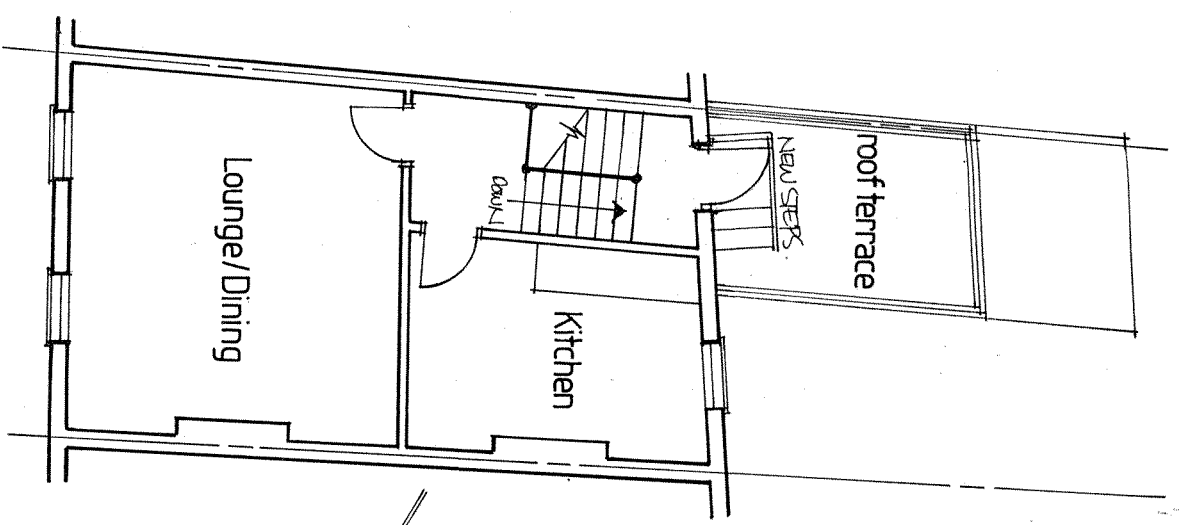
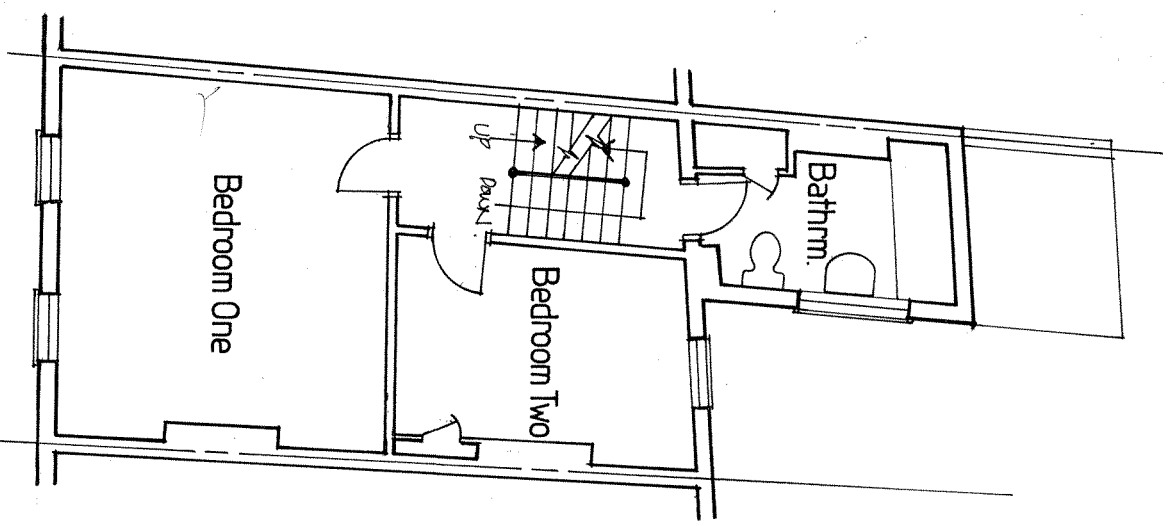


Side Elevations of Back Addition

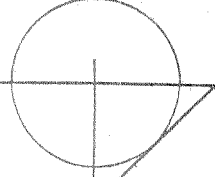

 RICHARD SNEESBY ARCHITECTS Chartered Architects & Development Consultants 1 BIDEFORD CLOSE, EDGWARE, MIDDLESEX HA8 6DB TELEPHONE: 081 951 0900		Project Flat A, 151 Malden Road, NW5 4HT Proposed Roof Terrace Plans/Elevations as Proposed	
Scale: 1:100	Date: November 2015	Drawn: RS.	Dwg no: 15880/02 revision: A

REV A (8/12/2015) - PRIVACY SCREEN & NOTES ADDED RE NEW DOOR & STEPS ETC - RS.

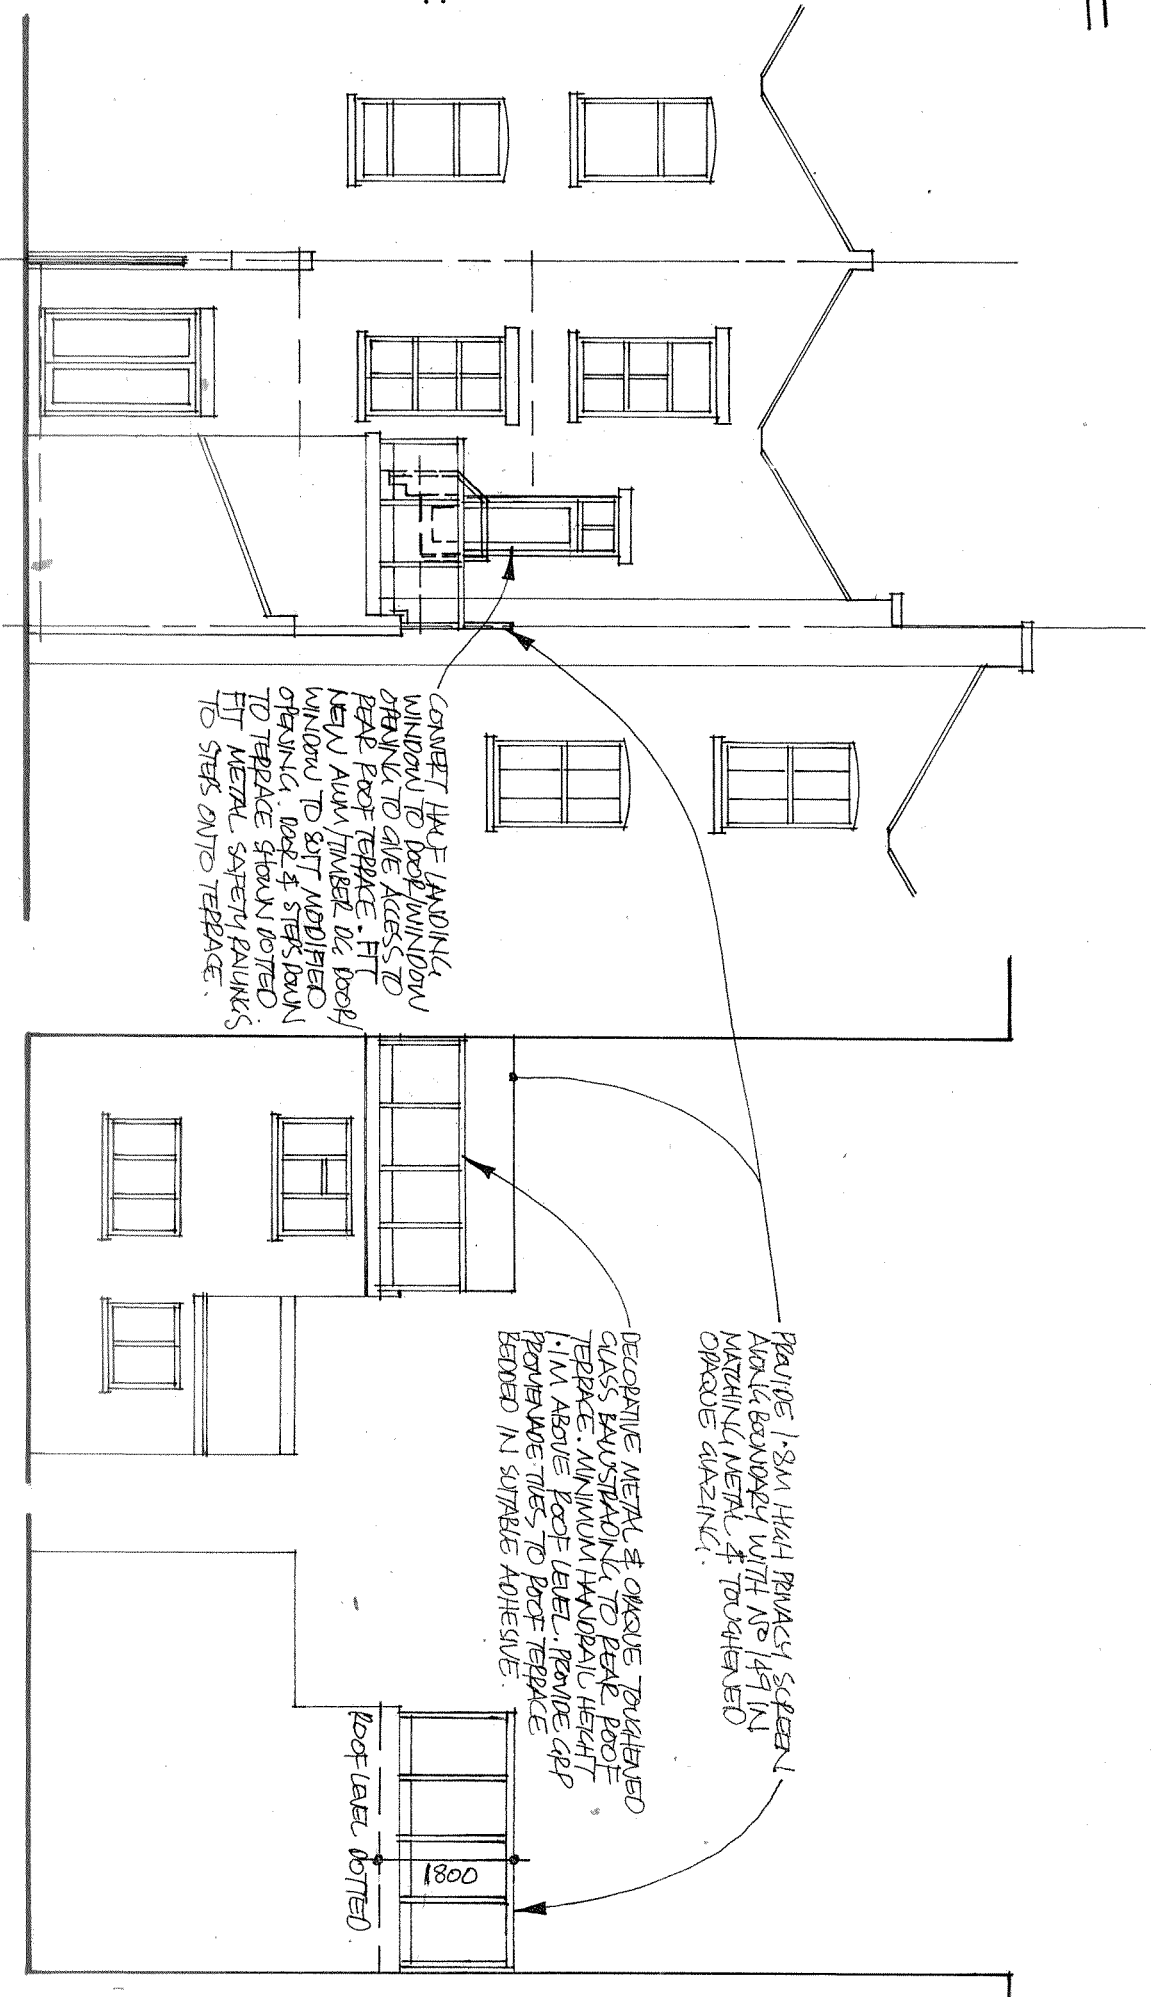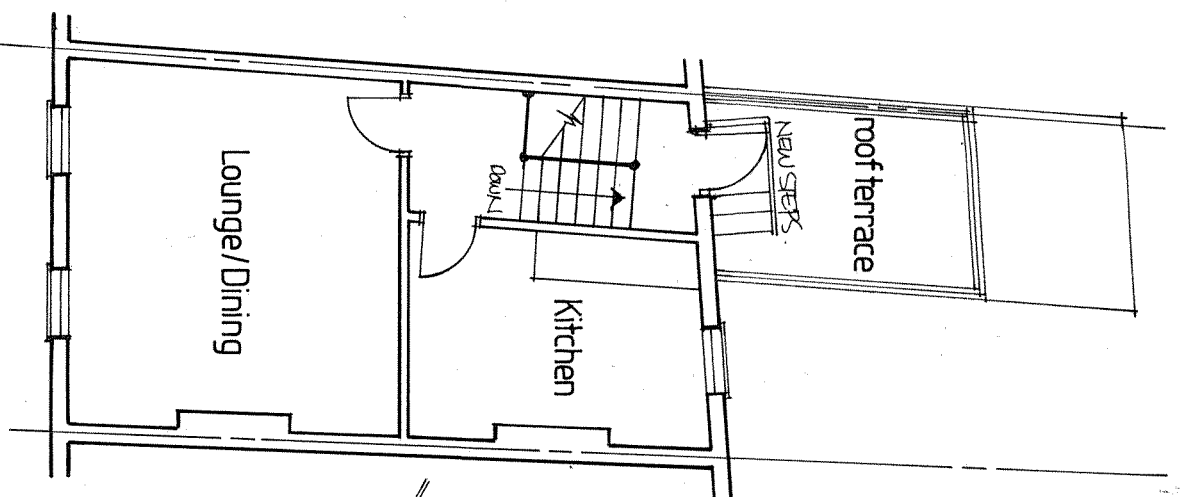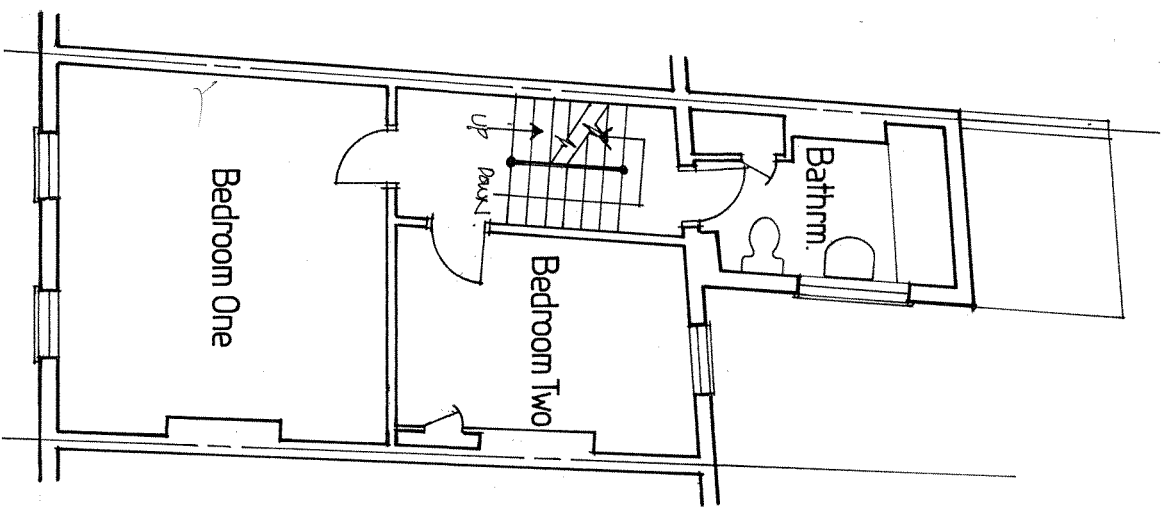

Rear


Side Elevations of Back Addition




First Floor

Second Floor




REV A (8/2/2015) - PRIVACY SCREEN & NOTES ADDED RE NEW 1000 x 1800 STEPS ETC -RS.

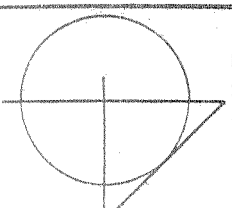 RICHARD SNEESBY ARCHITECTS Chartered Architects & Development Consultants 1 BIDEFORD CLOSE, EDGWARE, MIDDLESEX HA8 6DB TELEPHONE: 081-951 0900	Project Flat A, 151 Malden Road, NW5 4HT Proposed Roof Terrace Plans/Elevations as Proposed
Scale: 1:100	Date: November 2015
	Drawn: RS.
	Drwg no: 15880/02 revision: A

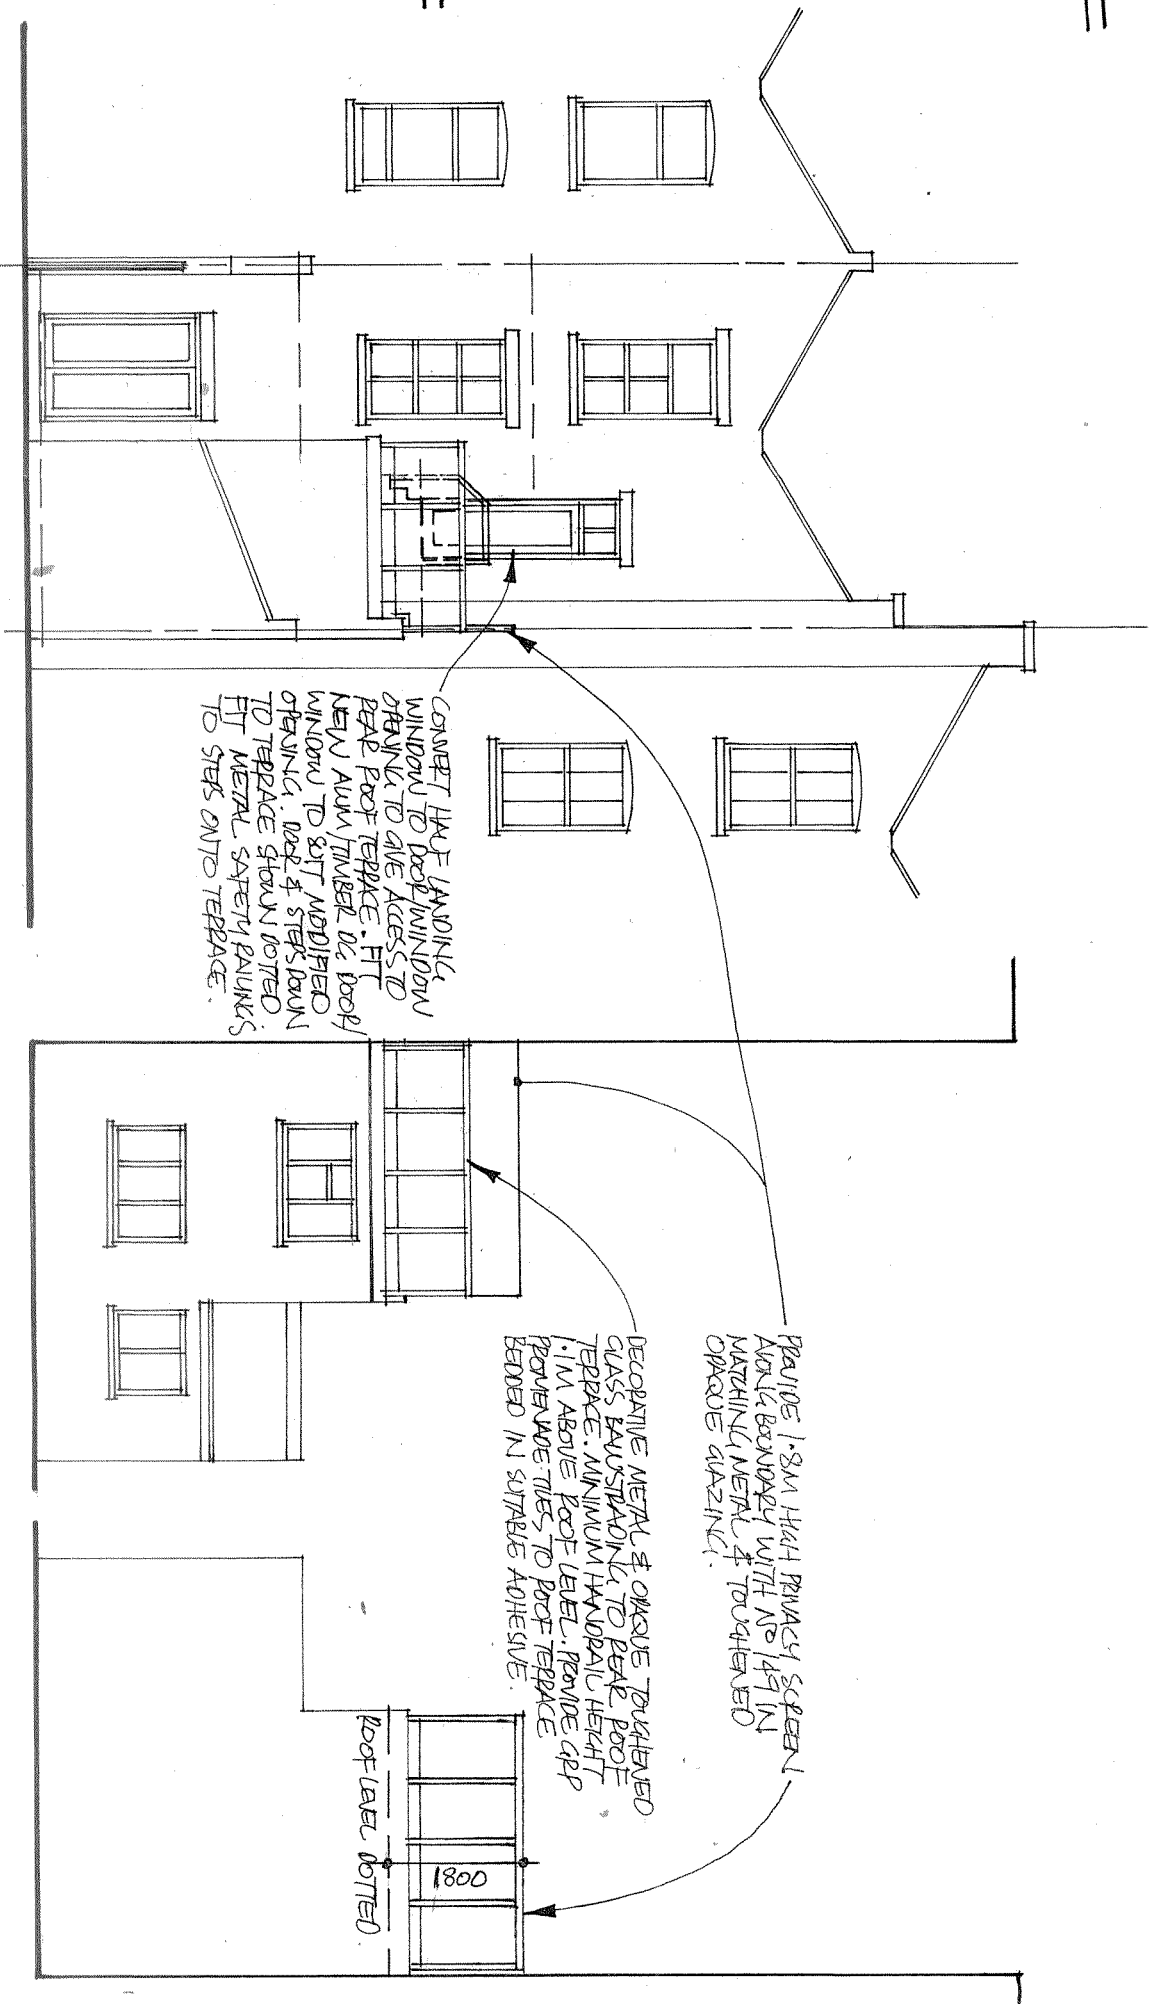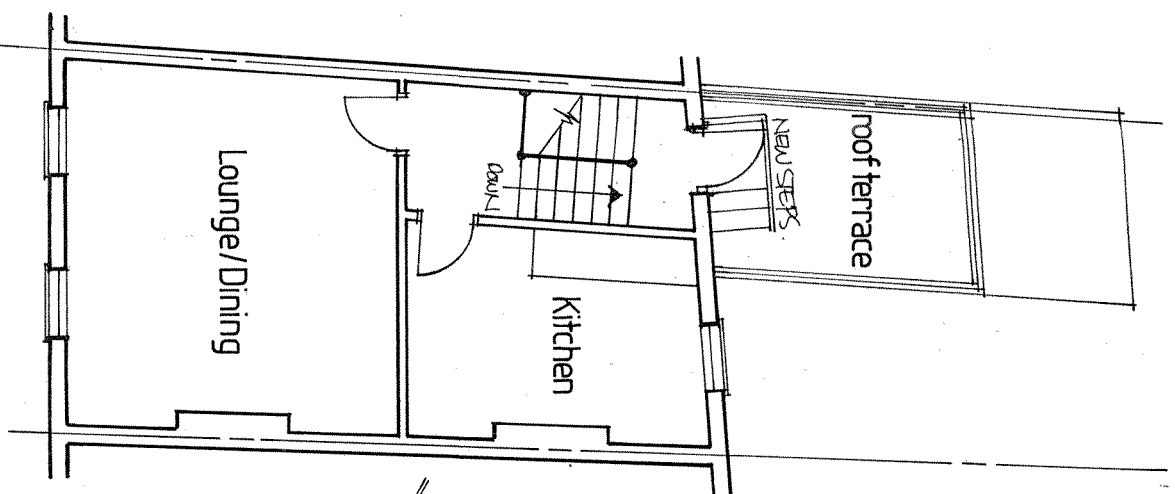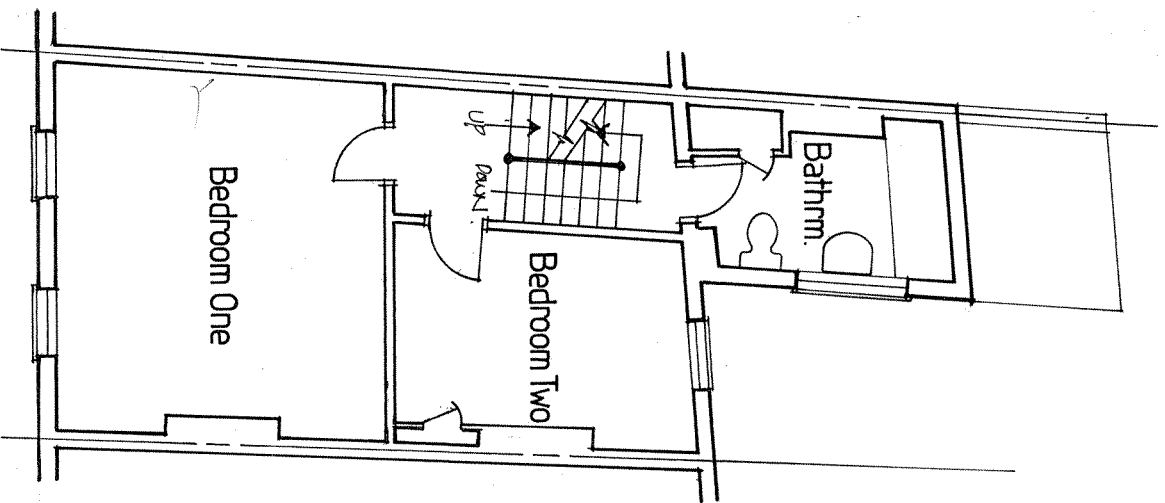

Side Elevations of Back Addition

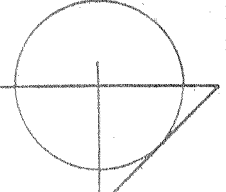

 RICHARD SNEESBY ARCHITECTS Chartered Architects & Development Consultants 1 BIDEFORD CLOSE EDGWARE MIDDLESEX HA8 6DB TELEPHONE: 081-951 0900	Project Flat A, 151 Malden Road, NW5 4HT Proposed Roof Terrace Plans/Elevations as Proposed
Scale: 1:100	Date: November 2015
	Drawn: RS. revision: A
	Drwg no: 15880/02 revision: A

REV A (8/12/2015) - PRIVACY SCREEN & NOTES ADDED RE NEW DOOR & STEPS ETC - RS.