



Vintage Traditional Inc Slim Meeting Rail

External

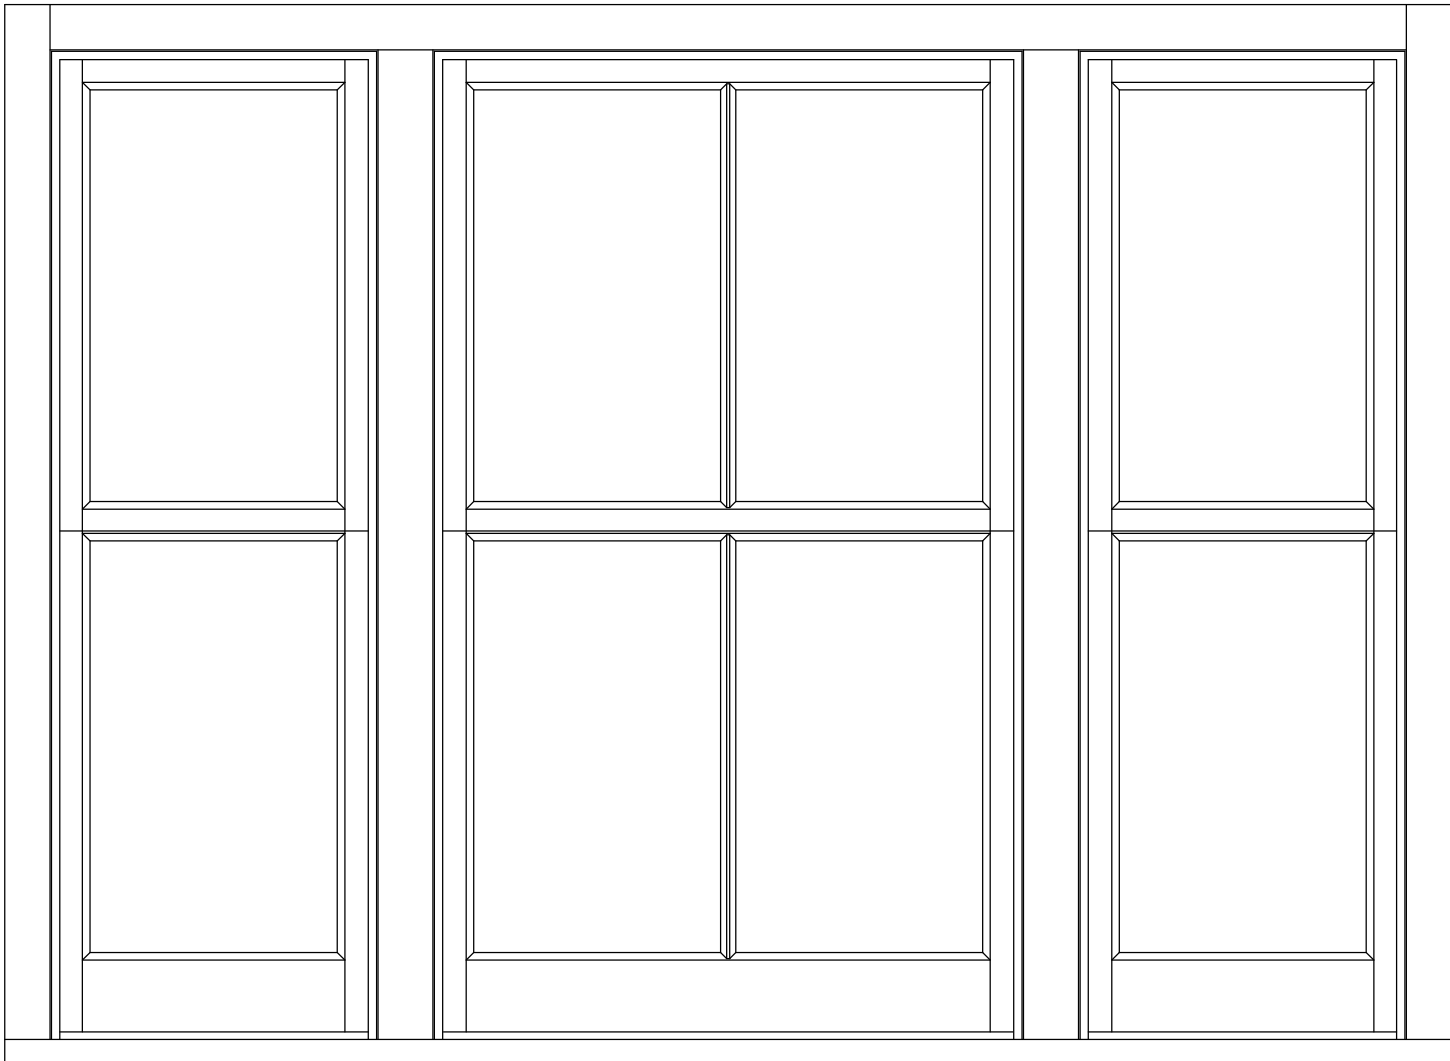

Internal

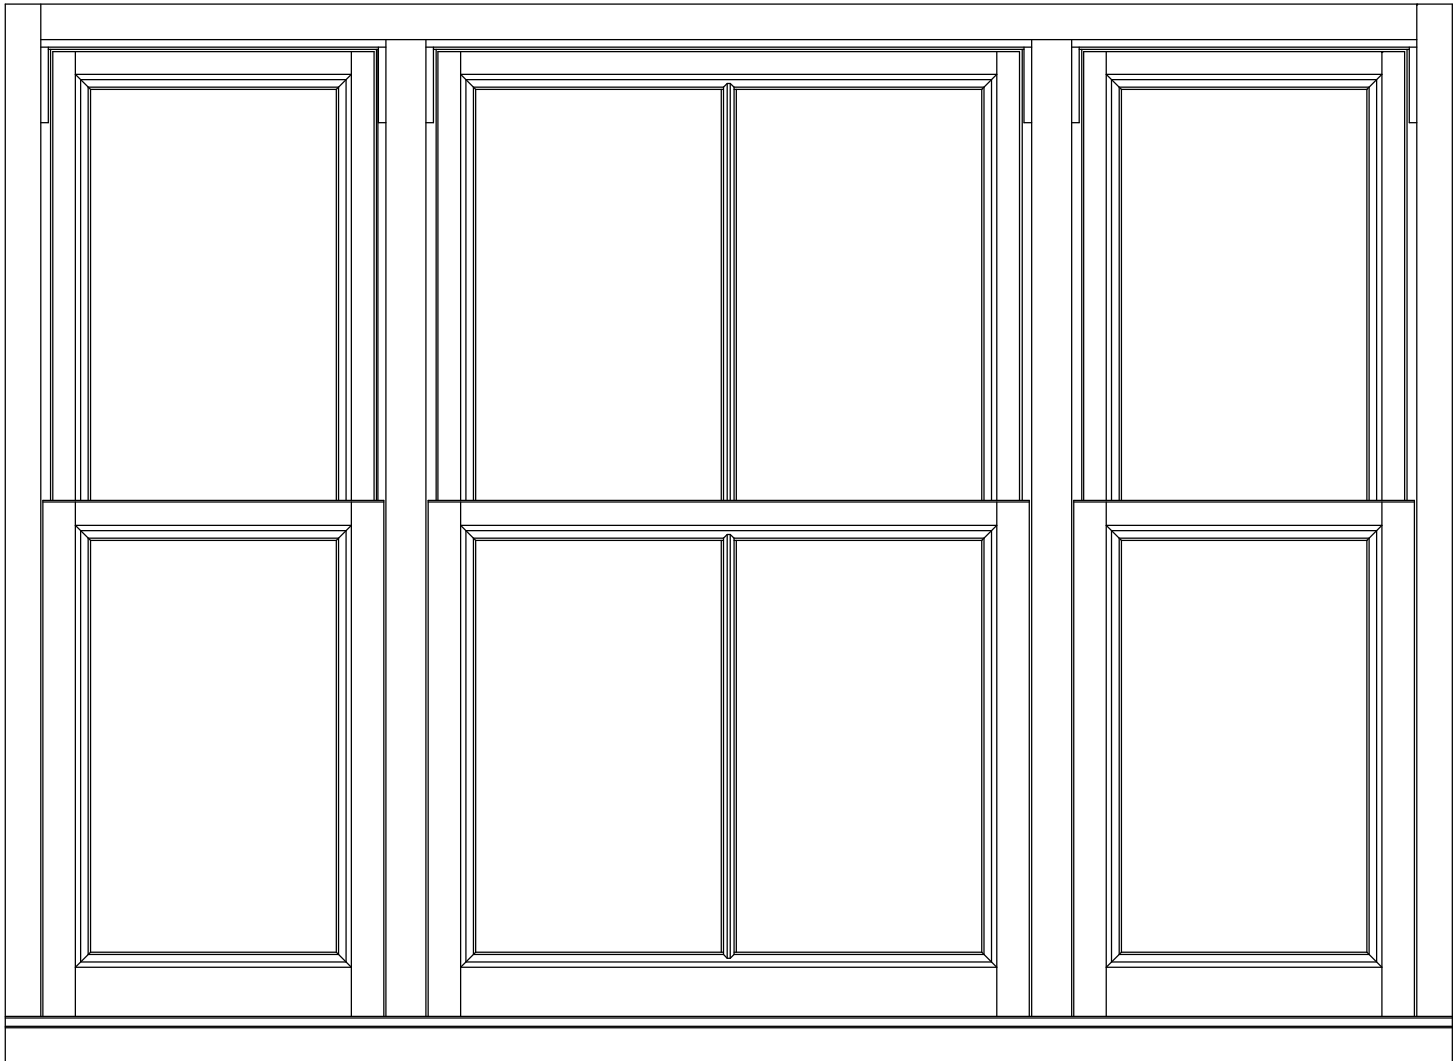

masterframe
4 Crittall Road
Witham
Essex
CM8 3DR
01376 510410
www.masterframe.co.uk
Registered in England: 2272659

Copyright Notice
The contents of this drawing are the copyright and Intellectual Property of Masterframe Windows Ltd. The detail of the drawing may be confidential information. Dissemination and reproduction is not allowed without prior express permission of Masterframe Windows Ltd.

Title:	Brody Plant Goddard -Eversholt Street		
Original Drawing date:	26 - 01 - 2016		
Drawn By:	R Rabett		
Revision History			
REV	Ammendment	BY	Date
DO NOT SCALE: Dimensions in mm.		DWG Reference: ...	