



ELEVATION A-A (SOUTH-WEST)

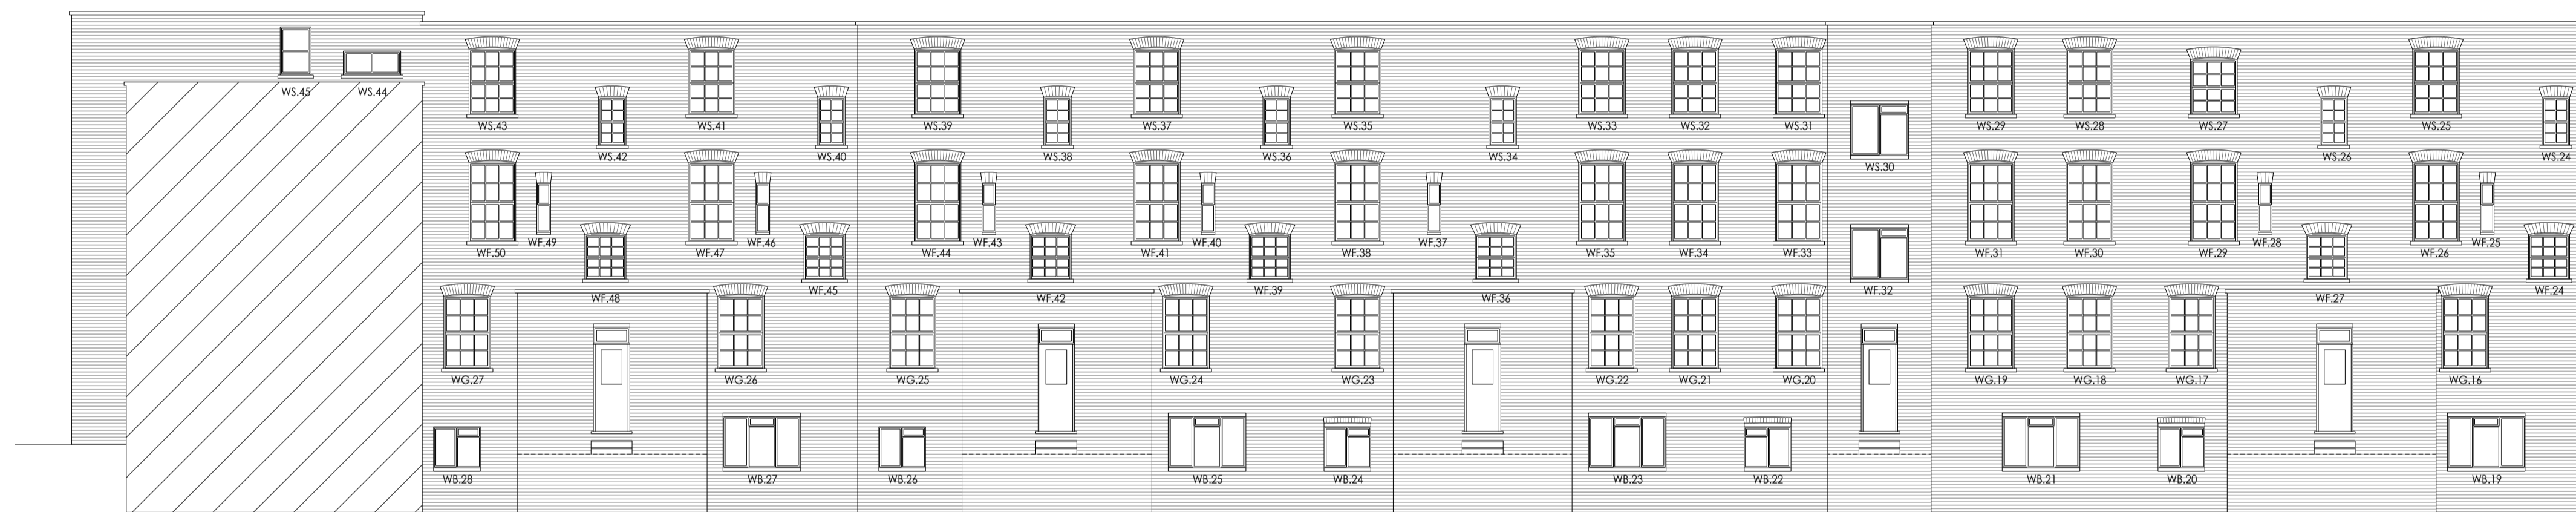



ELEVATION B-B (NORTH-EAST)




ELEVATION C-C (SOUTH-EAST)

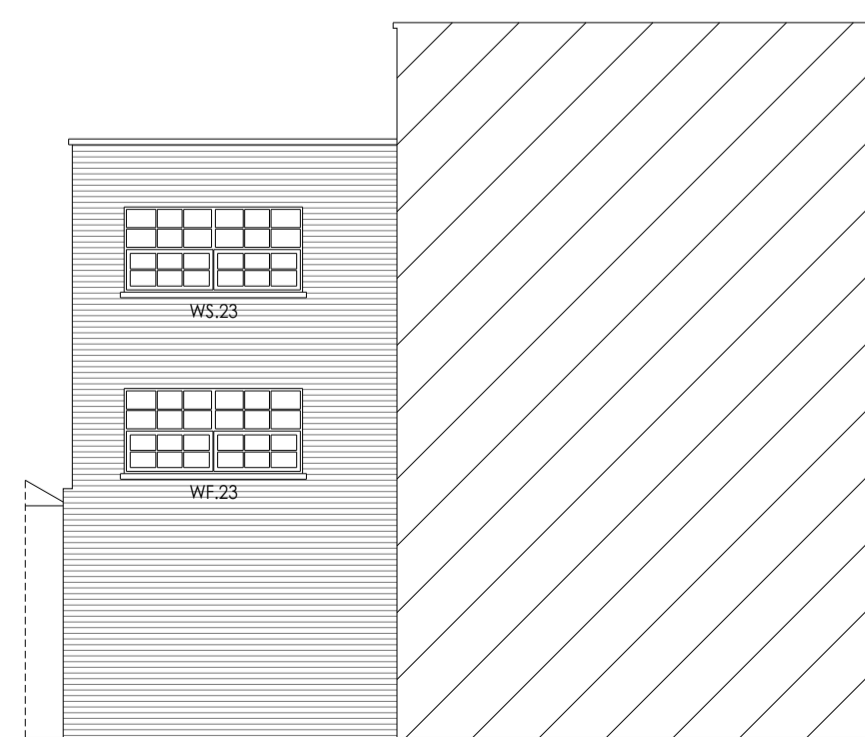

ELEVATION D-D (NORTH-WEST)

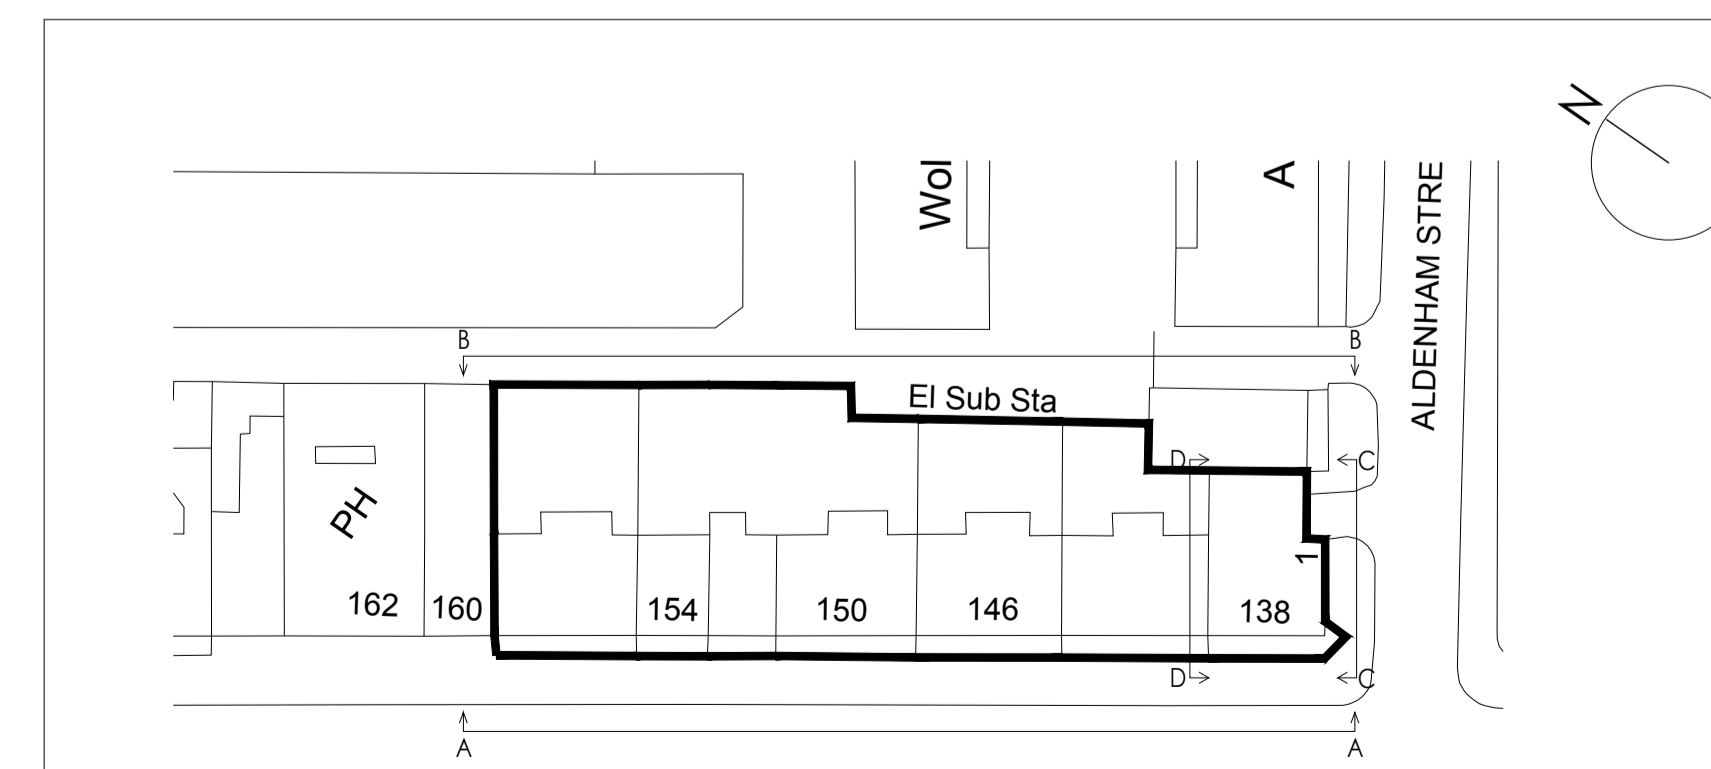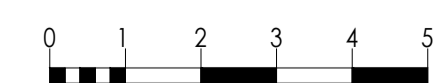

KEY PLAN

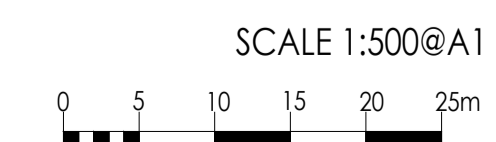

Amendments

A	04.11.14	LJ	PROPOSED OVERCLADDING OMITTED
B	01.02.15	CN	UPDATED TO SHOW PVC FRAMES

DO NOT SCALE FOR CONSTRUCTION



BUILDING SURVEYING
ARCHITECTURE
PROJECT MANAGEMENT
QUANTITY SURVEYING

HOLMBURY HOUSE
DORKING BUSINESS PARK
STATION ROAD DORKING
SURREY RH4 1HJ

T 01306 887070
F 01306 876716
admin@bpg.co.uk
www.bpg.co.uk

PROJECT

IRENE BARCLAY HOUSE

CLIENT

ORIGIN HOUSING

DRAWN	LJ	DATE	AUGUST 2014
		CHECKED	RM
SCALE	1:100 @ A1	FOR	PLANNING

TITLE
PROPOSED ELEVATIONS

DRAWING NO.	REV
3651 / PL03	B