



Vintage Traditional Inc Slim Meeting Rail

External

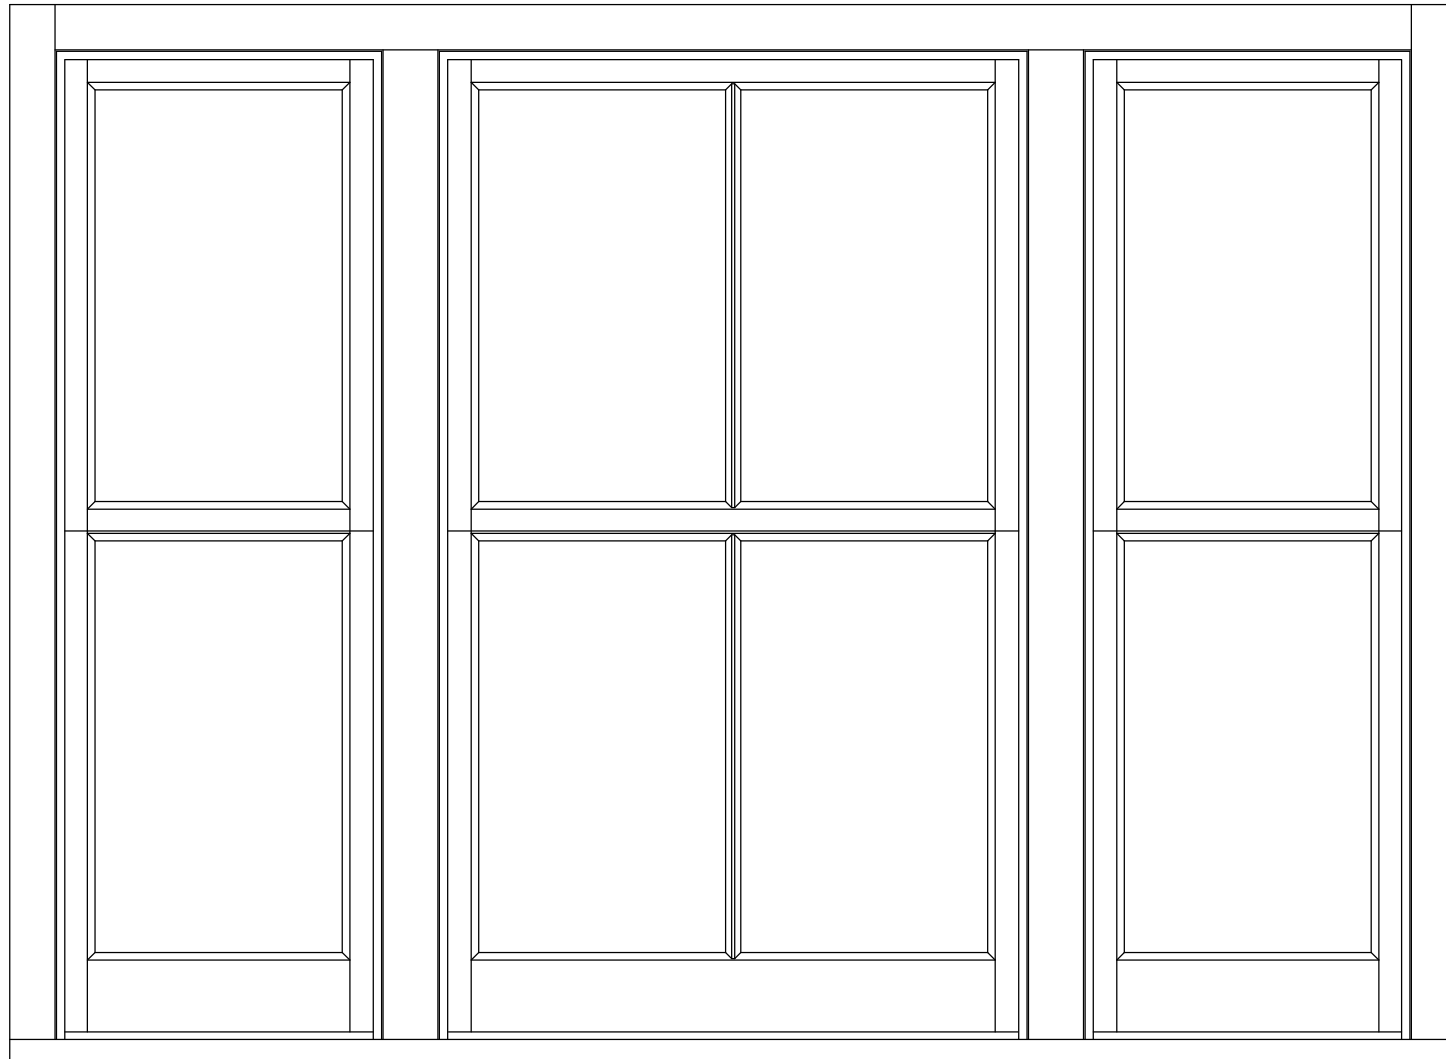

Internal

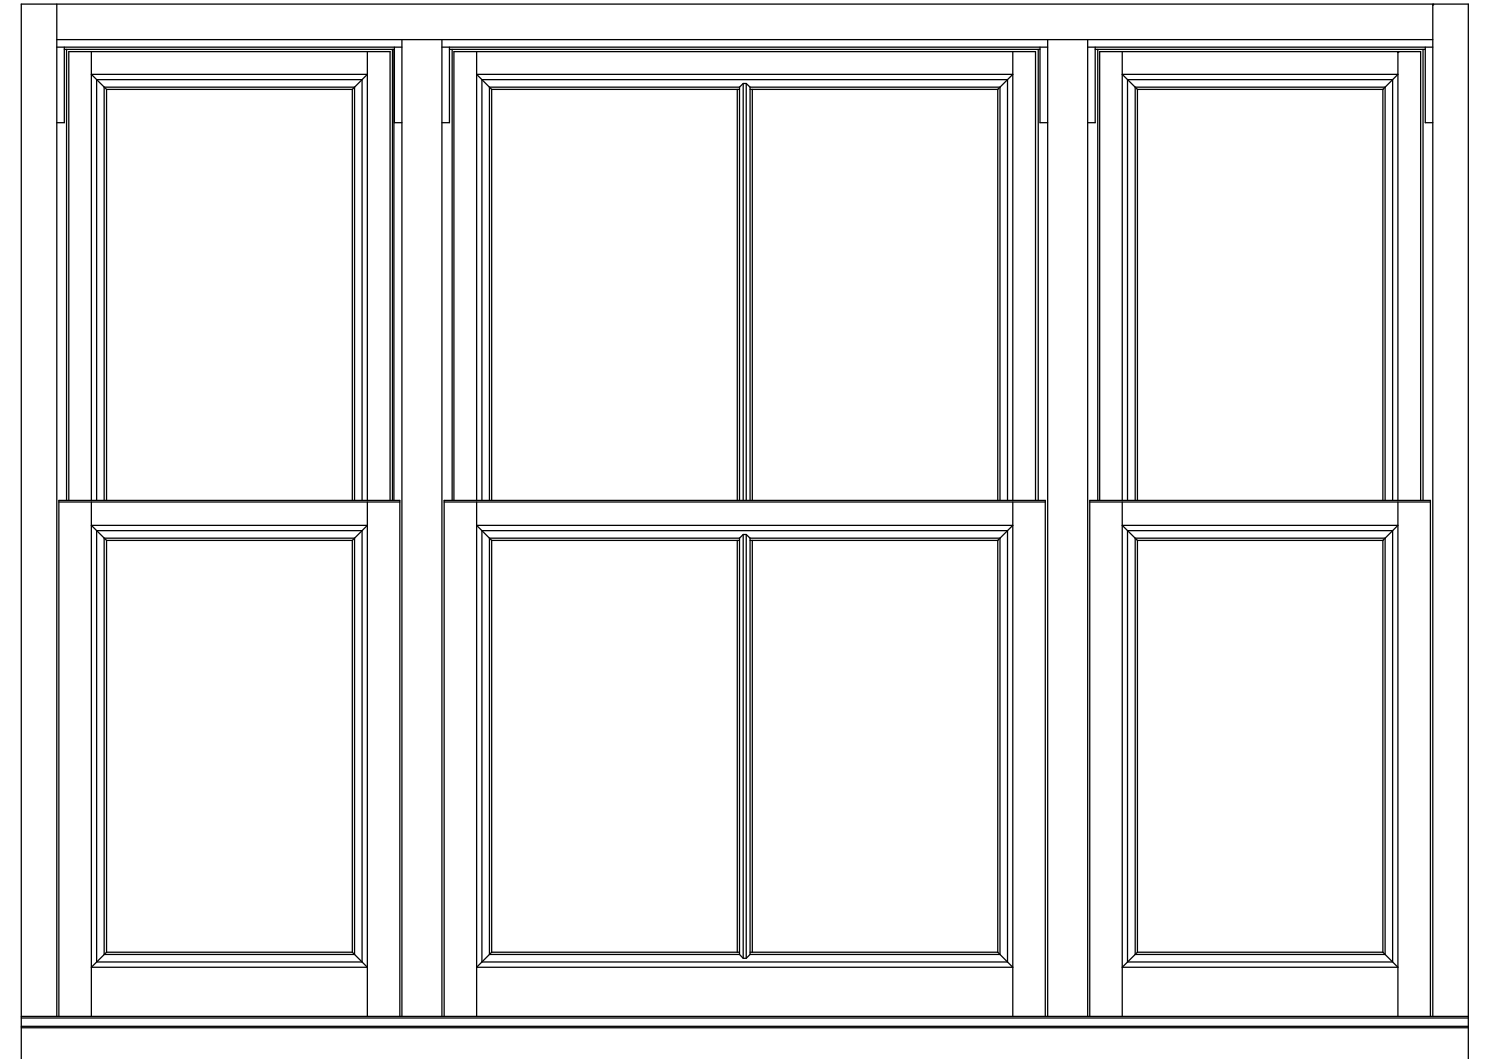

masterframe
 4 Crittall Road
 Witham
 Essex
 CM8 3DR
 01376 510410
www.masterframe.co.uk
 Registered in England: 2272659

Copyright Notice

The contents of this drawing are the copyright and Intellectual Property of Masterframe Windows Ltd. The detail of the drawing may be confidential information. Dissemination and reproduction is not allowed without prior express permission of Masterframe Windows Ltd.

Title:		Brody Plant Goddard - Eversholt Street	
Original Drawing date:		26 - 01 - 2016	
Drawn By:		R Rabett	
Revision History			
REV	Amendment	BY	Date
DO NOT SCALE: Dimensions in mm.		DWG Reference: ...	