


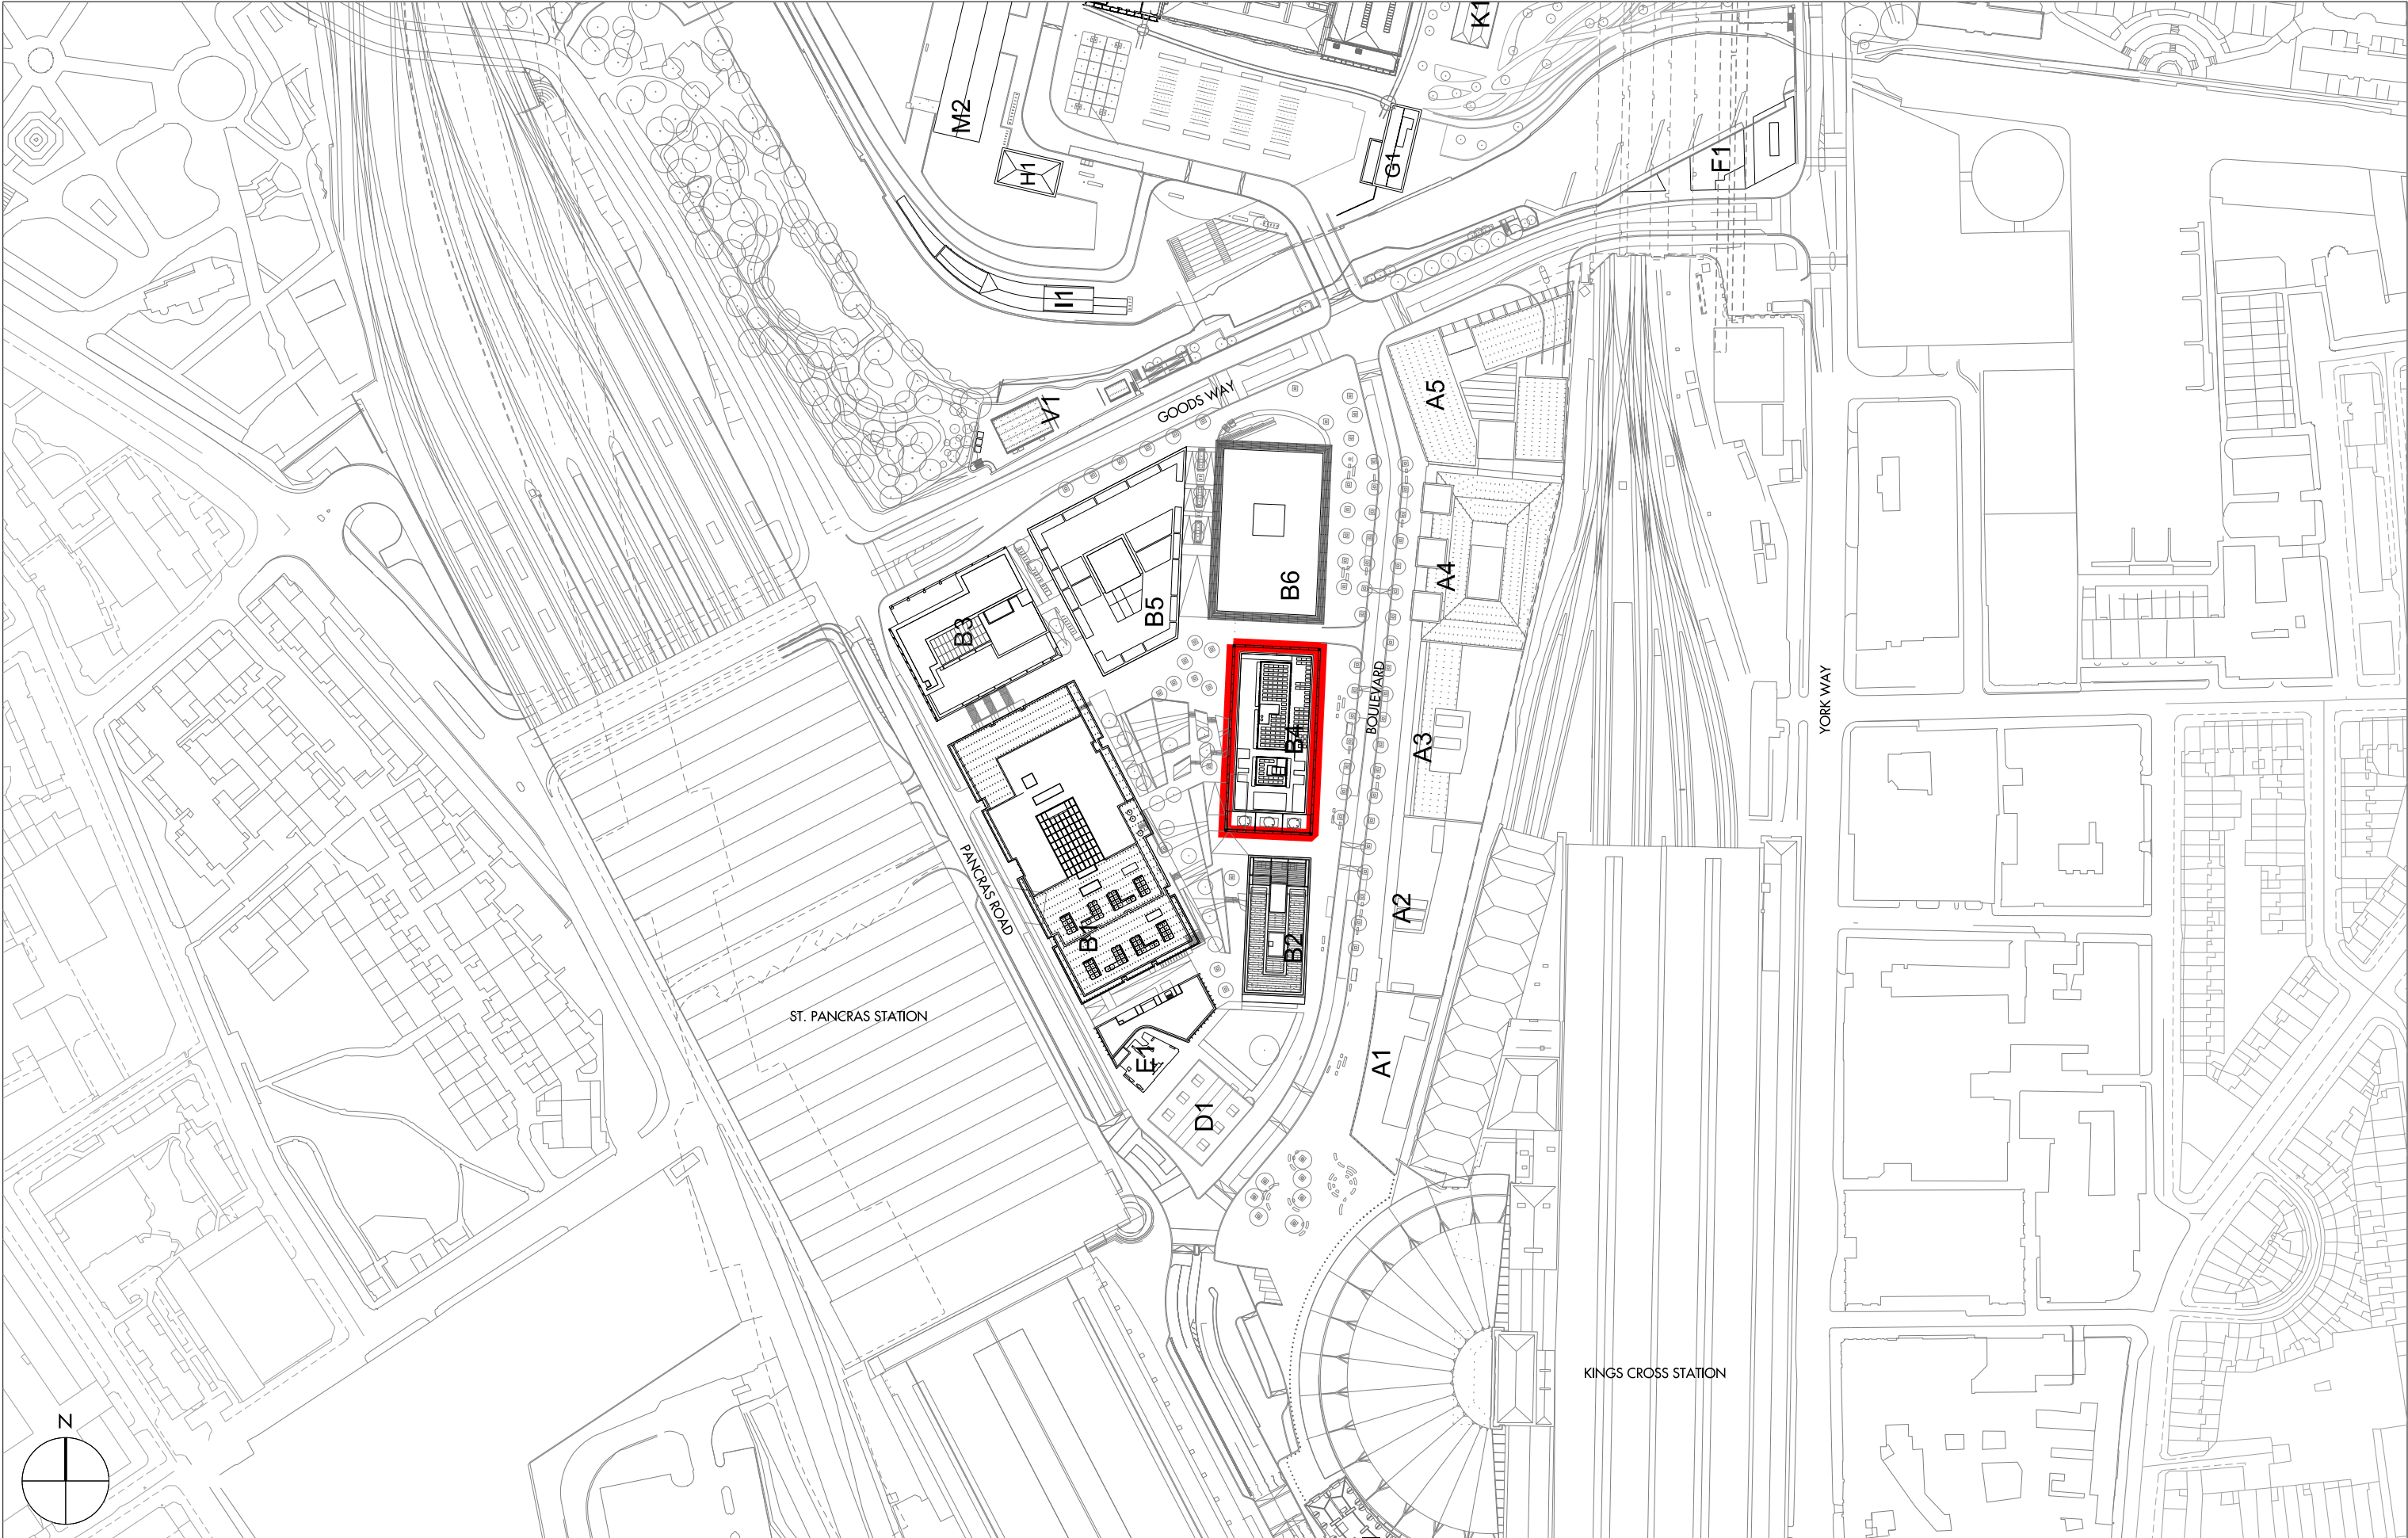

Do not scale from this drawing. Use figured dimensions only. Figured dimensions are in millimetres. All levels are in metres. All dimensions and levels shall be verified on site before proceeding with works. Detailed site survey to be carried out to verify positions and level relationships with site features and ordnance survey. The architect must be notified of any discrepancy. Where building components are described in the specification as contractor designed, "construction" information relating to those components on this drawing represents design intent only.

REV	DATE	DESCRIPTION	OKD	REV	DATE	DESCRIPTION	OKD	REV	DATE	DESCRIPTION	OKD	REV	DATE	DESCRIPTION	OKD

telephone
facsimile
email

Allies and Morrison
Architects
85 Southwark Street
London SE1 0HX
020 7921 0100
020 7921 0101
info@alliesandmorrison.co.uk

KING'S CROSS CENTRAL
Building B4
Plot Boundary
280_07_01_100

SCALE: 1:2000 @A3

Revision