



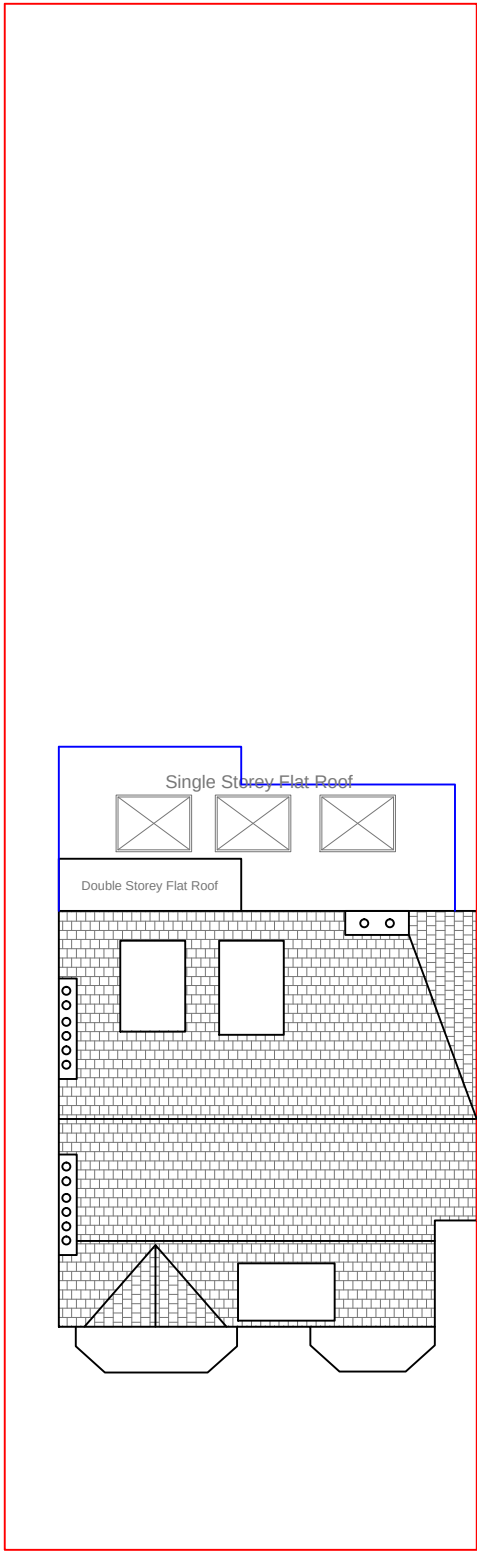

PROPOSED BLOCK PLAN

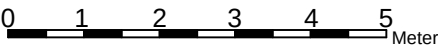

SUMMED SURVEY LTD 95 Russell Lane, London, N20 0BA TEL: 020 8368 6622, FAX: 020 8368 0089 E-mail: info@summedsurvey.com	
PROJECT: Rear Extension SIDE ADD: 12 Platts Lane NW3 7NR DRAW'S: Proposed block plan	
APPLICANT: Mr Haim Maymon	
SCALE: 1:200 DRAWN BY: Sima Amirizad	DATE: 03-02-2016 DRAWING NO: SSL/12P/05