




Internal Elevation 238  
Datum 57.00m

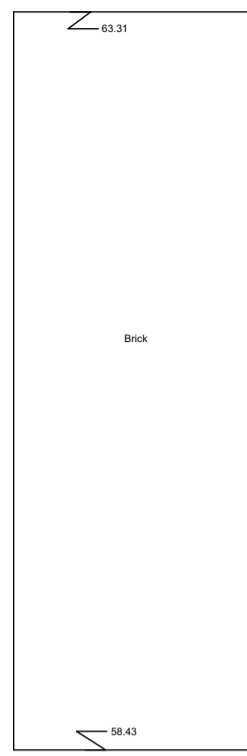


Internal Elevation 239  
Datum 57.00m

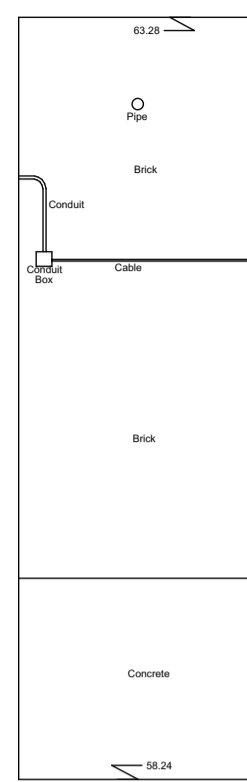


Internal Elevation 240  
Datum 57.00m

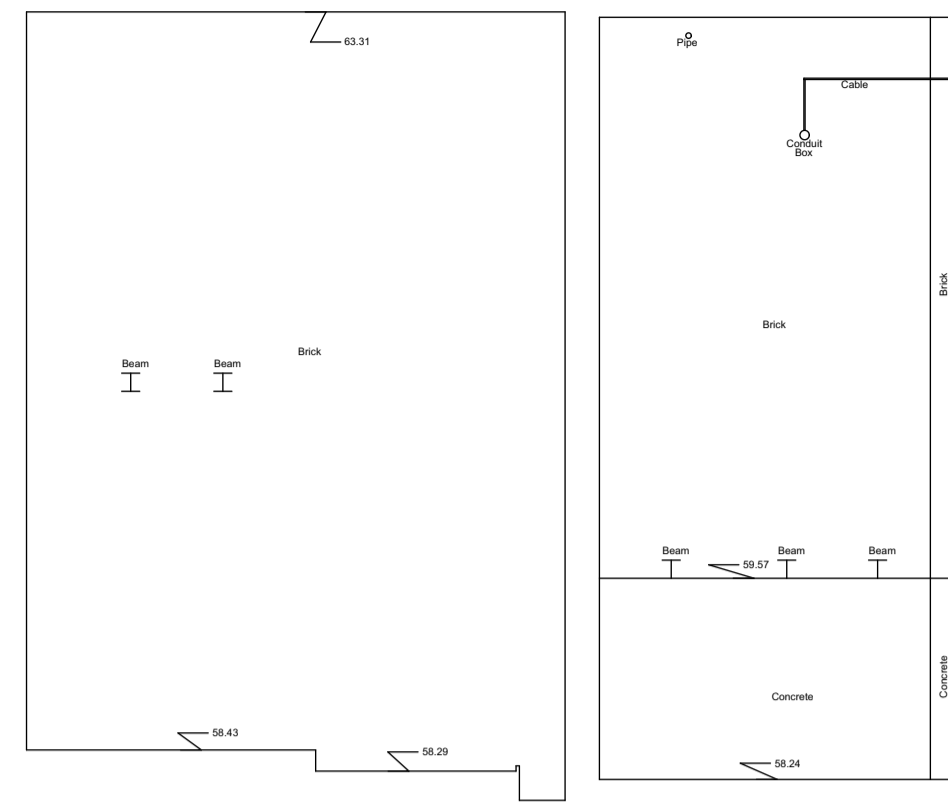

Internal Elevation 241  
Datum 57.00m

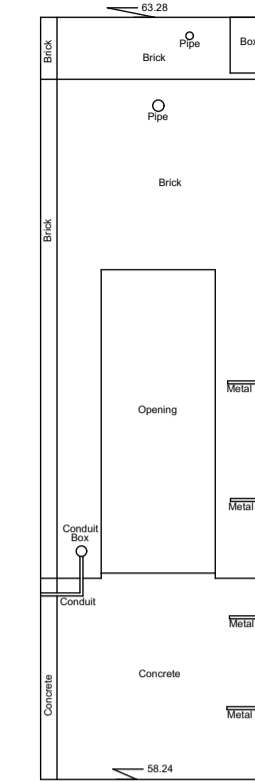

Internal Elevation 242  
Datum 57.00m

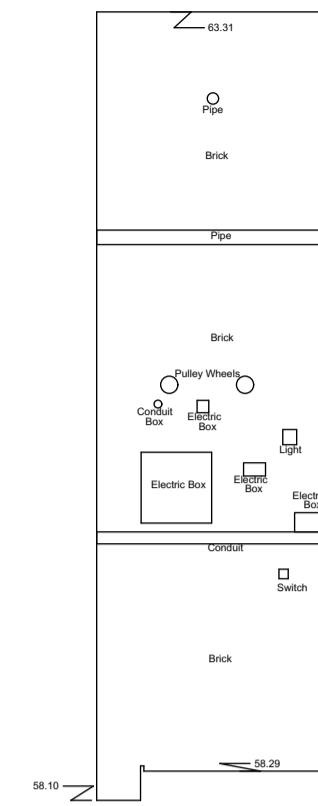

Internal Elevation 243  
Datum 57.00m



SHAUN KNIGHT  
ARCHITECTURE

40 FALCON ROAD, HAMPTON

TW12 2RA

07824 815 258M

0208 287 0596T

E:skarchitecture@hotmail.co.uk

W:shaunknightarchitecture.com

PLANNING

PROJECT: 36 LANCASTER  
GROVE

TITLE : EXISTING INTERNAL  
ELEVATIONS  
**238 - 243**

Date: DECEMBER 2015

Scale: 1:50 AT A1 Drawn: SDK

**DRAWING NUMBER: 215**

The copyright of this drawing is the property of  
SHAUN KNIGHT ARCHITECTURE LIMITED  
and may not be reproduced in any form without prior  
written consent.