



PROPOSED
SECTION

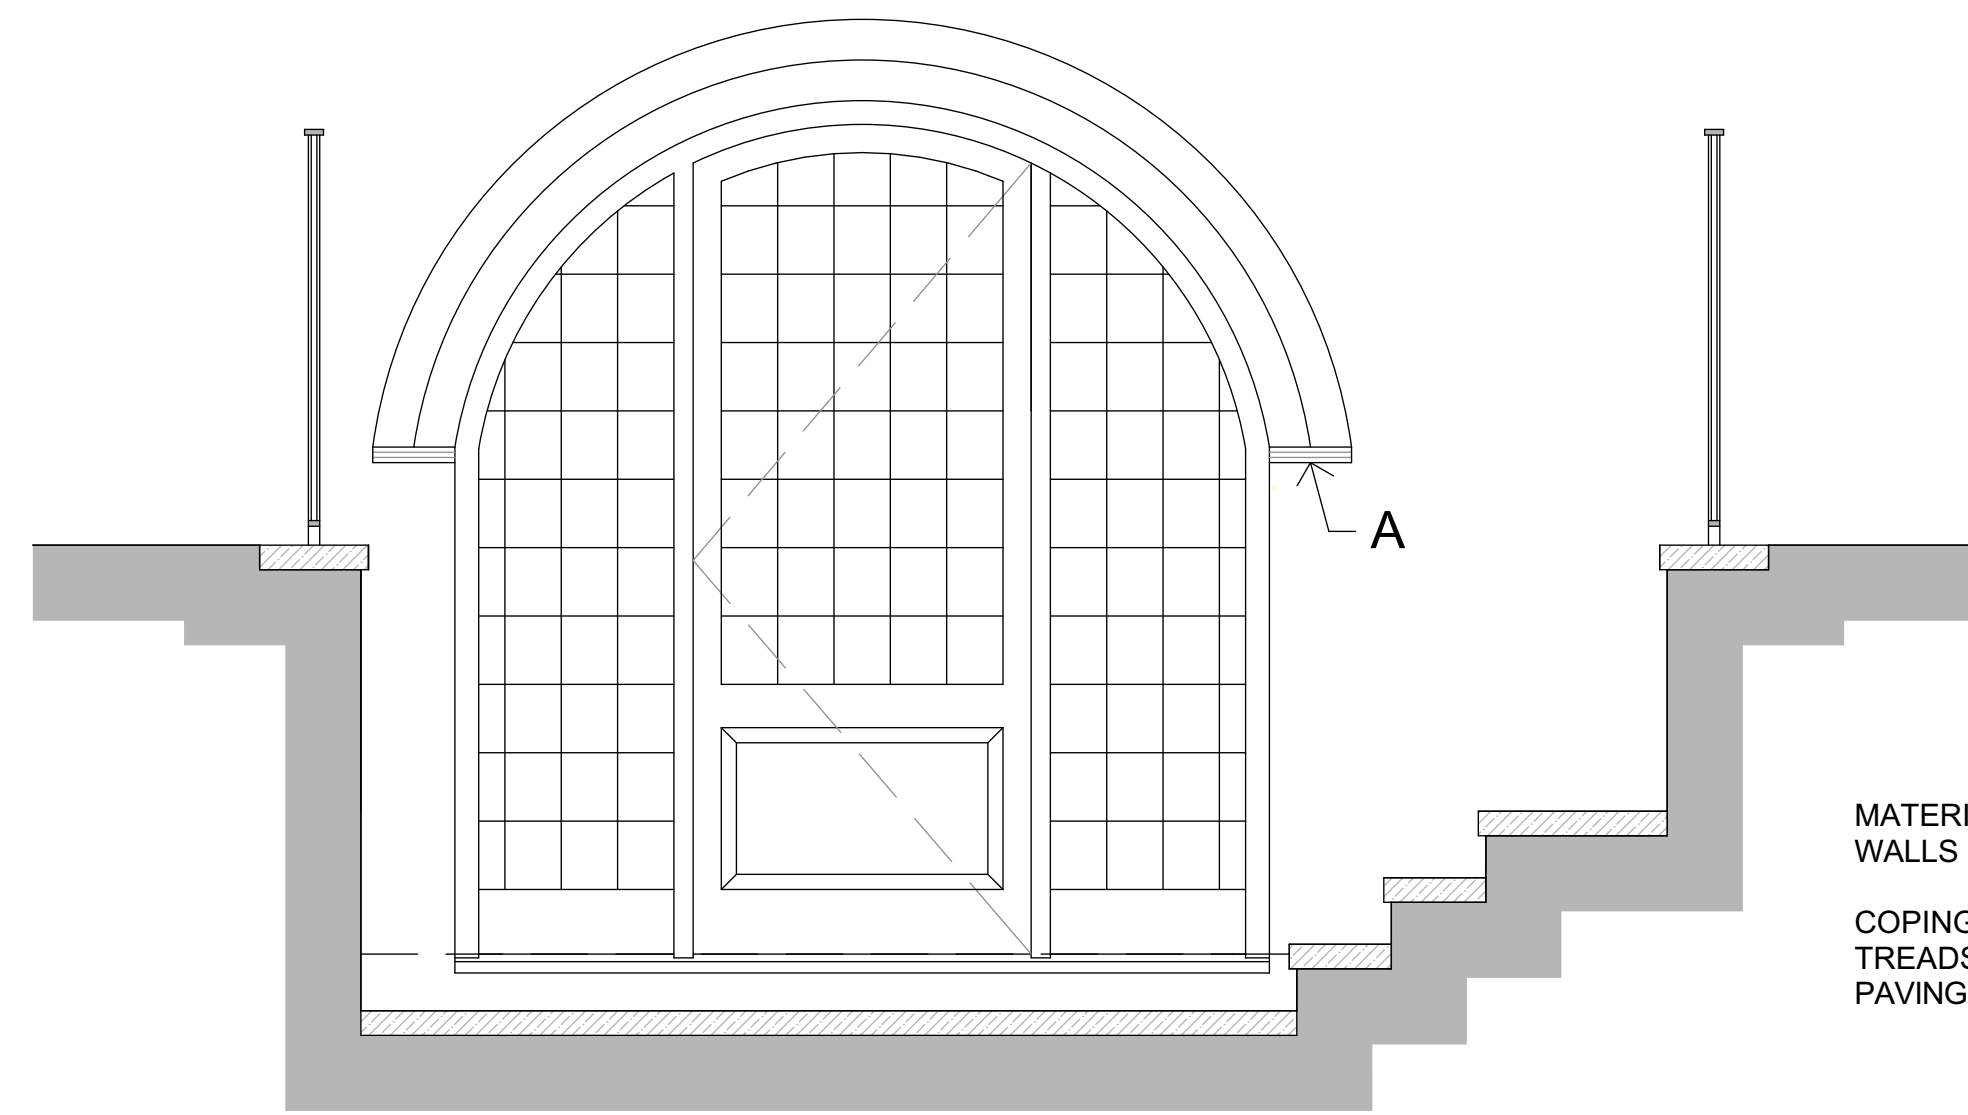

PROPOSED ELEVATION

MATERIALS:
WALLS MATCHING FACE
BRICKWORK
COPINGS YORK STONE
TREADS YORK STONE
PAVING YORK STONE

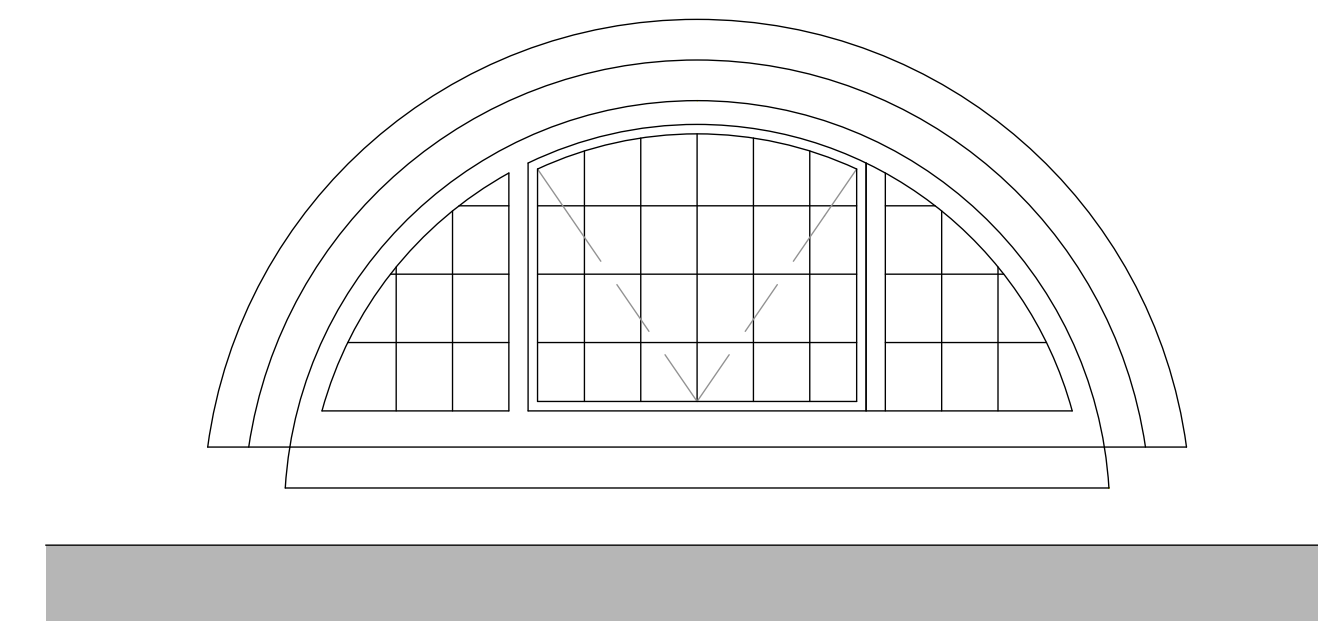


EXISTING ELEVATION



SCREEN GUARDING
TO BE REMOVED.

EXISTING PHOTO

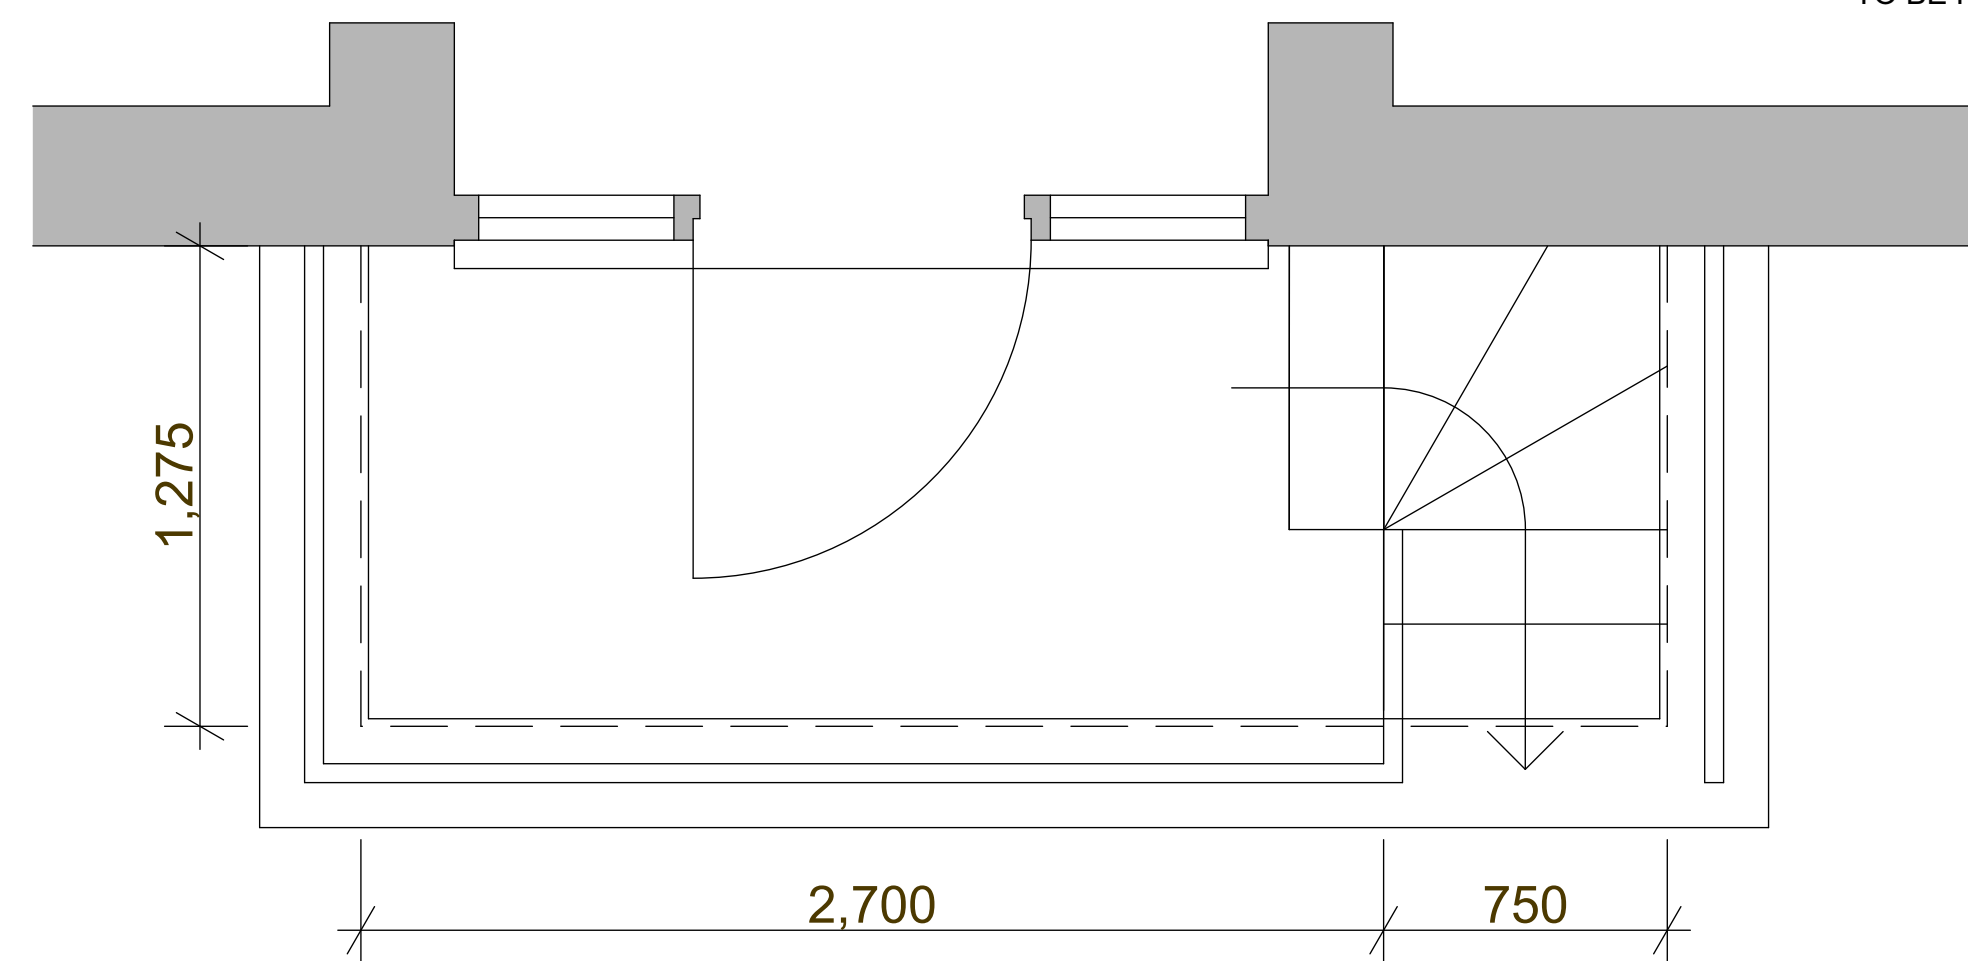

PROPOSED PLAN




CREASING TILE DETAIL TO BE EMPLOYED AT A (SEE ELEVATION
ABOVE) TO ARTICULATE THE IMPOST.

CREASING COURSE




PROPOSED BALUSTRADE TO MATCH PATTERN OF BALUSTRADE
AT EXISTING BASEMENT STEPS

EXISTING BASEMENT
BALUSTRADE

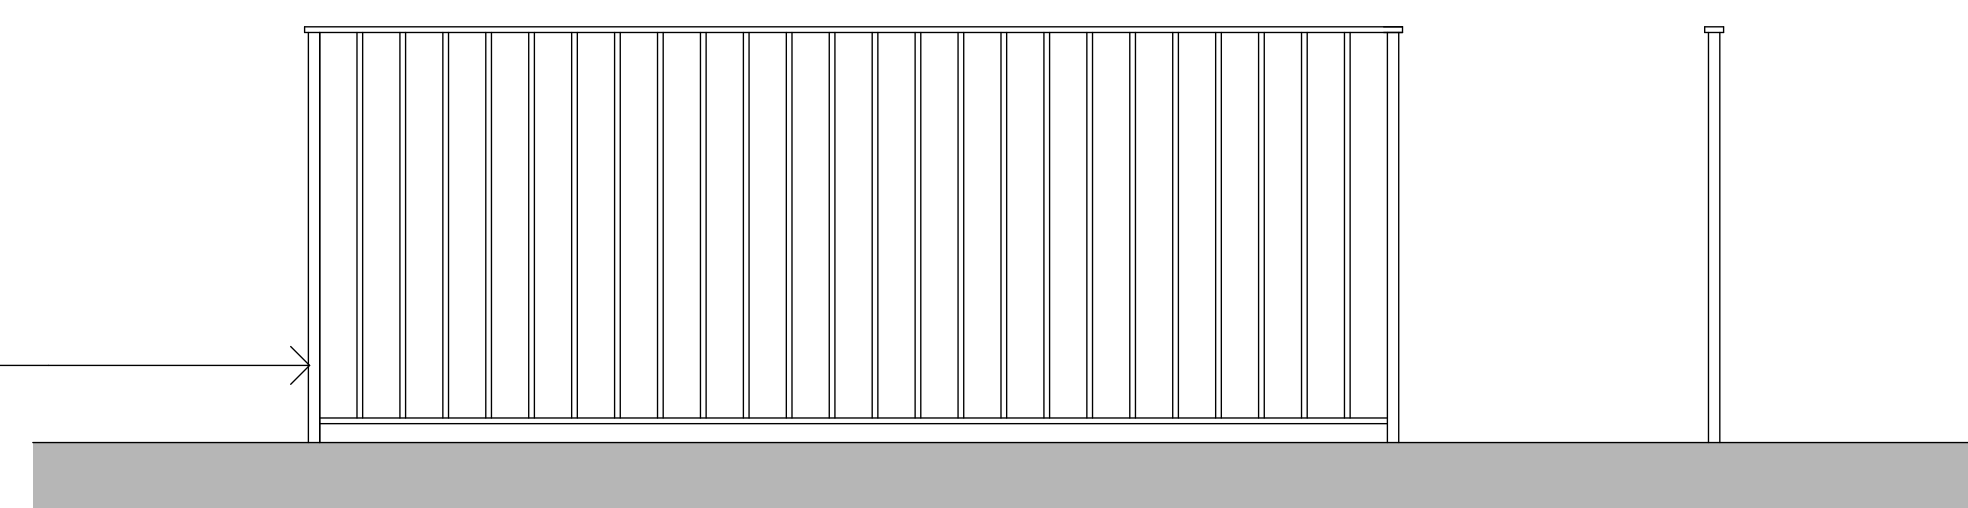

PROPOSED BALUSTRADE
ELEVATION

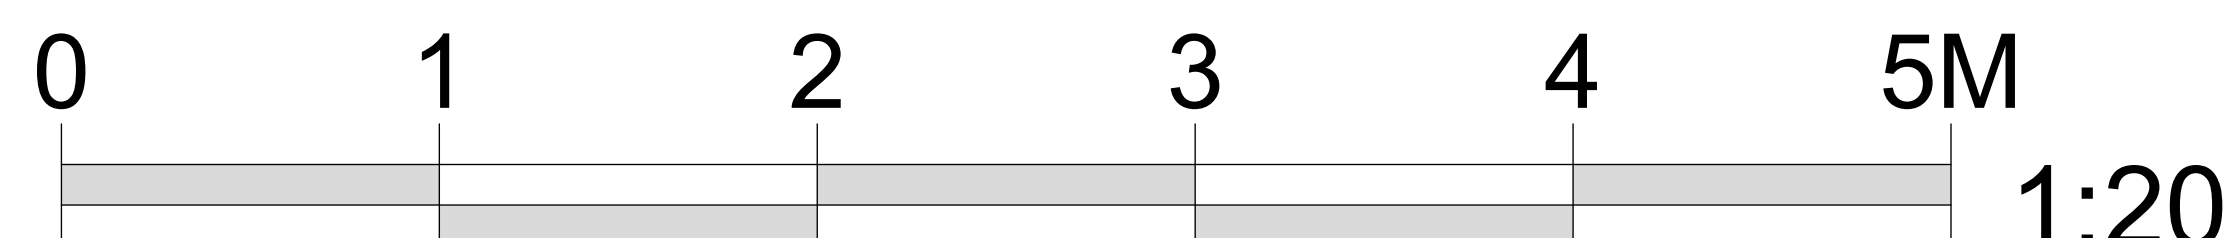

PLANNING



SHAUN KNIGHT
ARCHITECTURE

40 FALCON ROAD, HAMPTON
TW12 2RA
07824 815 258M
0208 287 0596T

E: skarchitecture@hotmail.co.uk
W: shaunknightarchitecture.com

PROJECT: 36 LANCASTER
GROVE

TITLE : DETAIL 1 - APTS 2 - 4
BASEMENT DOOR
AND STEPS

Date: DECEMBER 2015

Scale: 1:20 AT A1 Drawn: SDK

DRAWING NUMBER: 060