




SECTION A - A

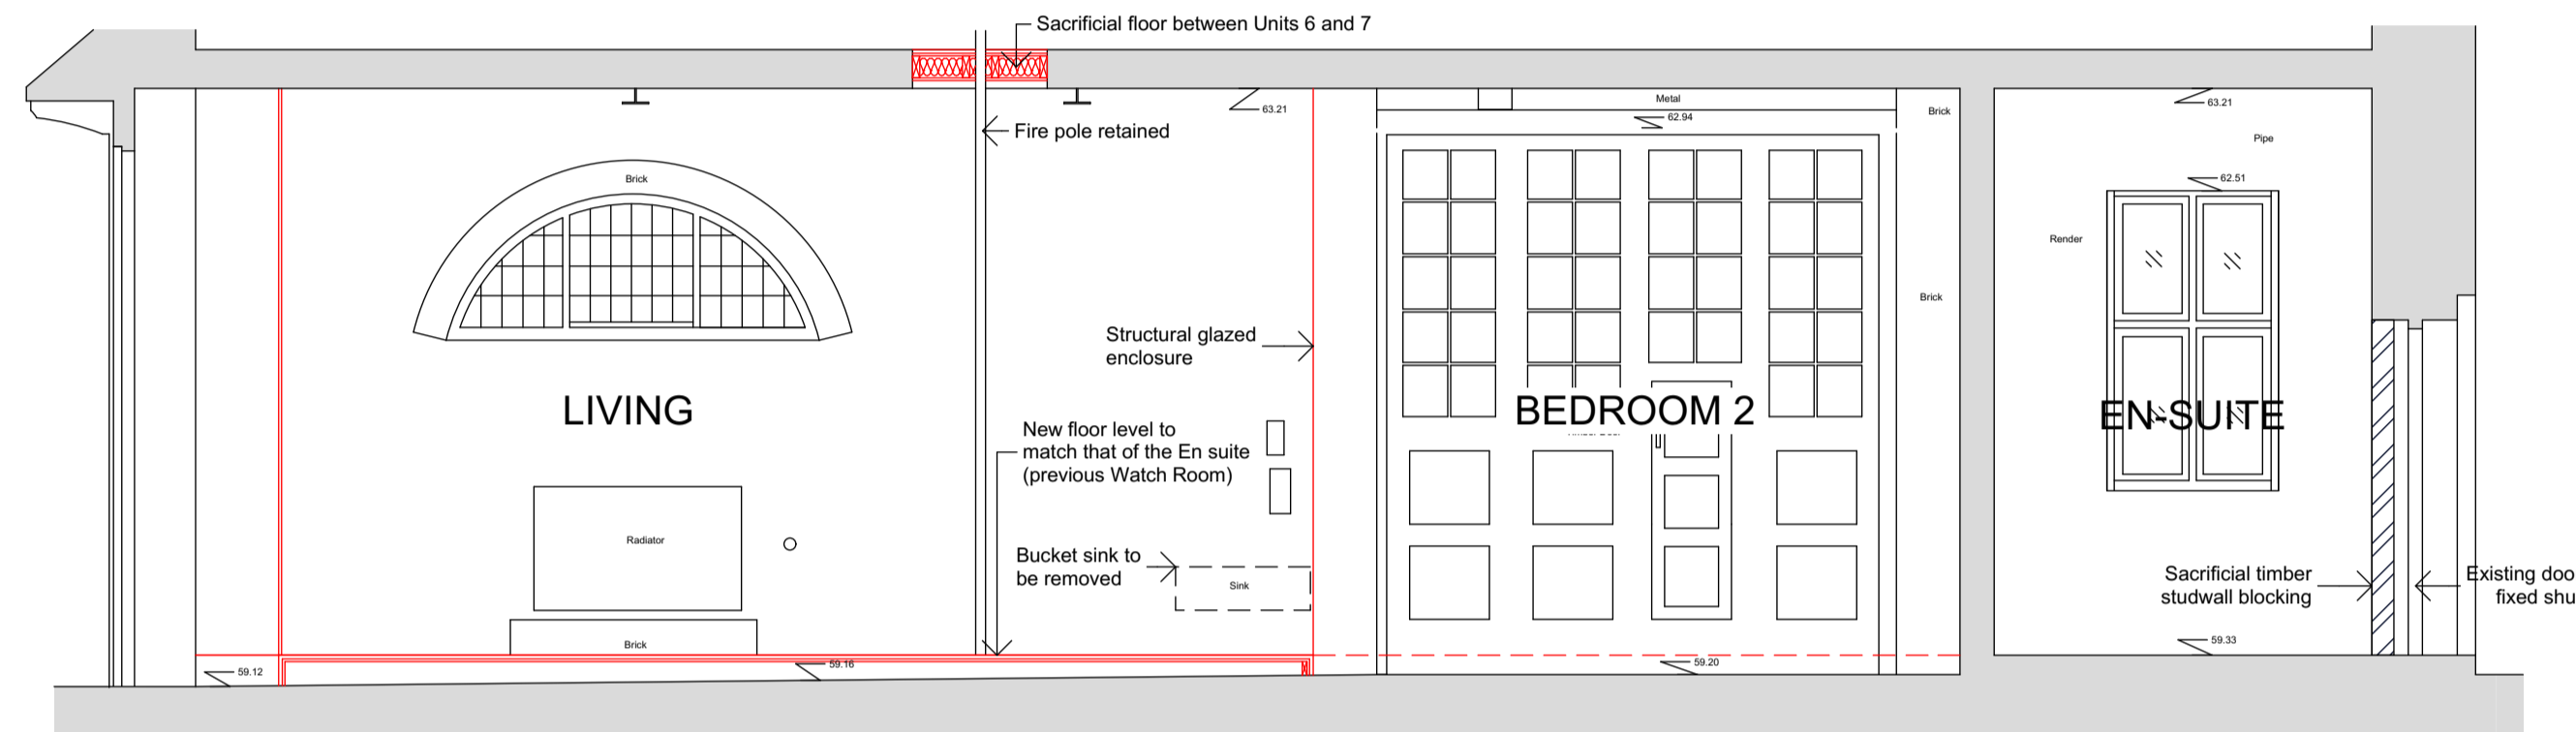


SECTION B - B

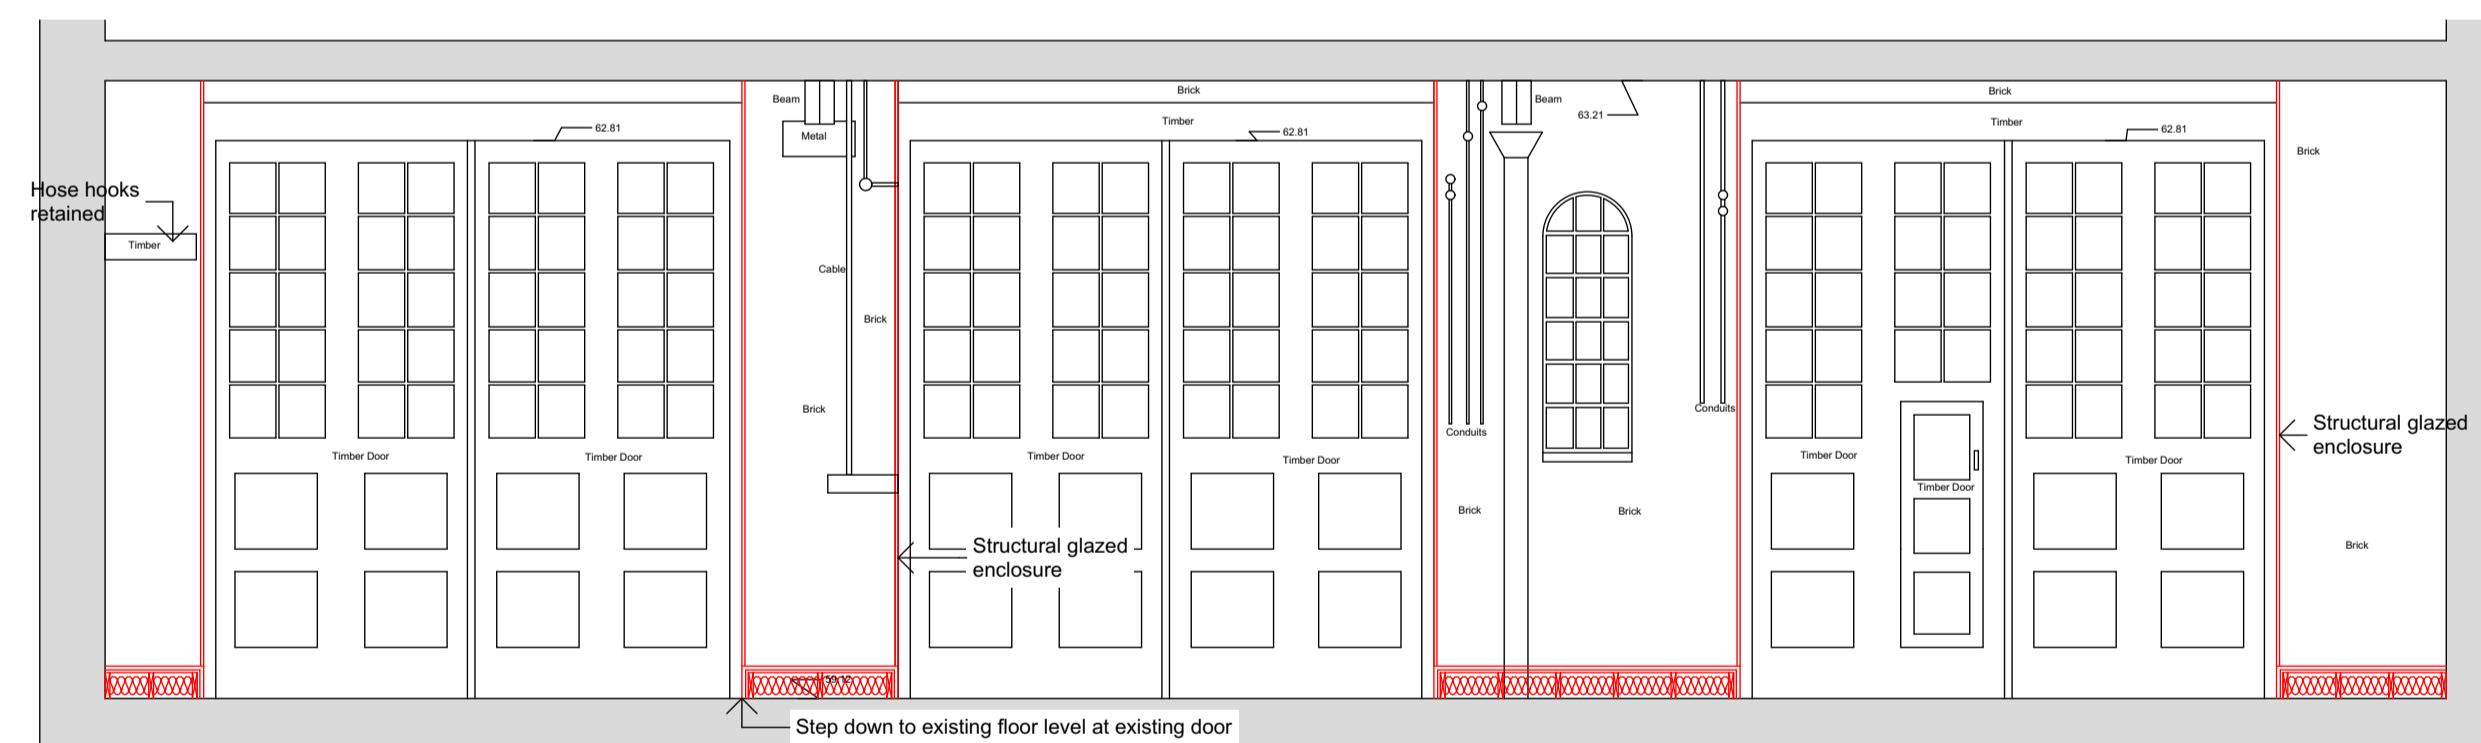

SECTION C - C

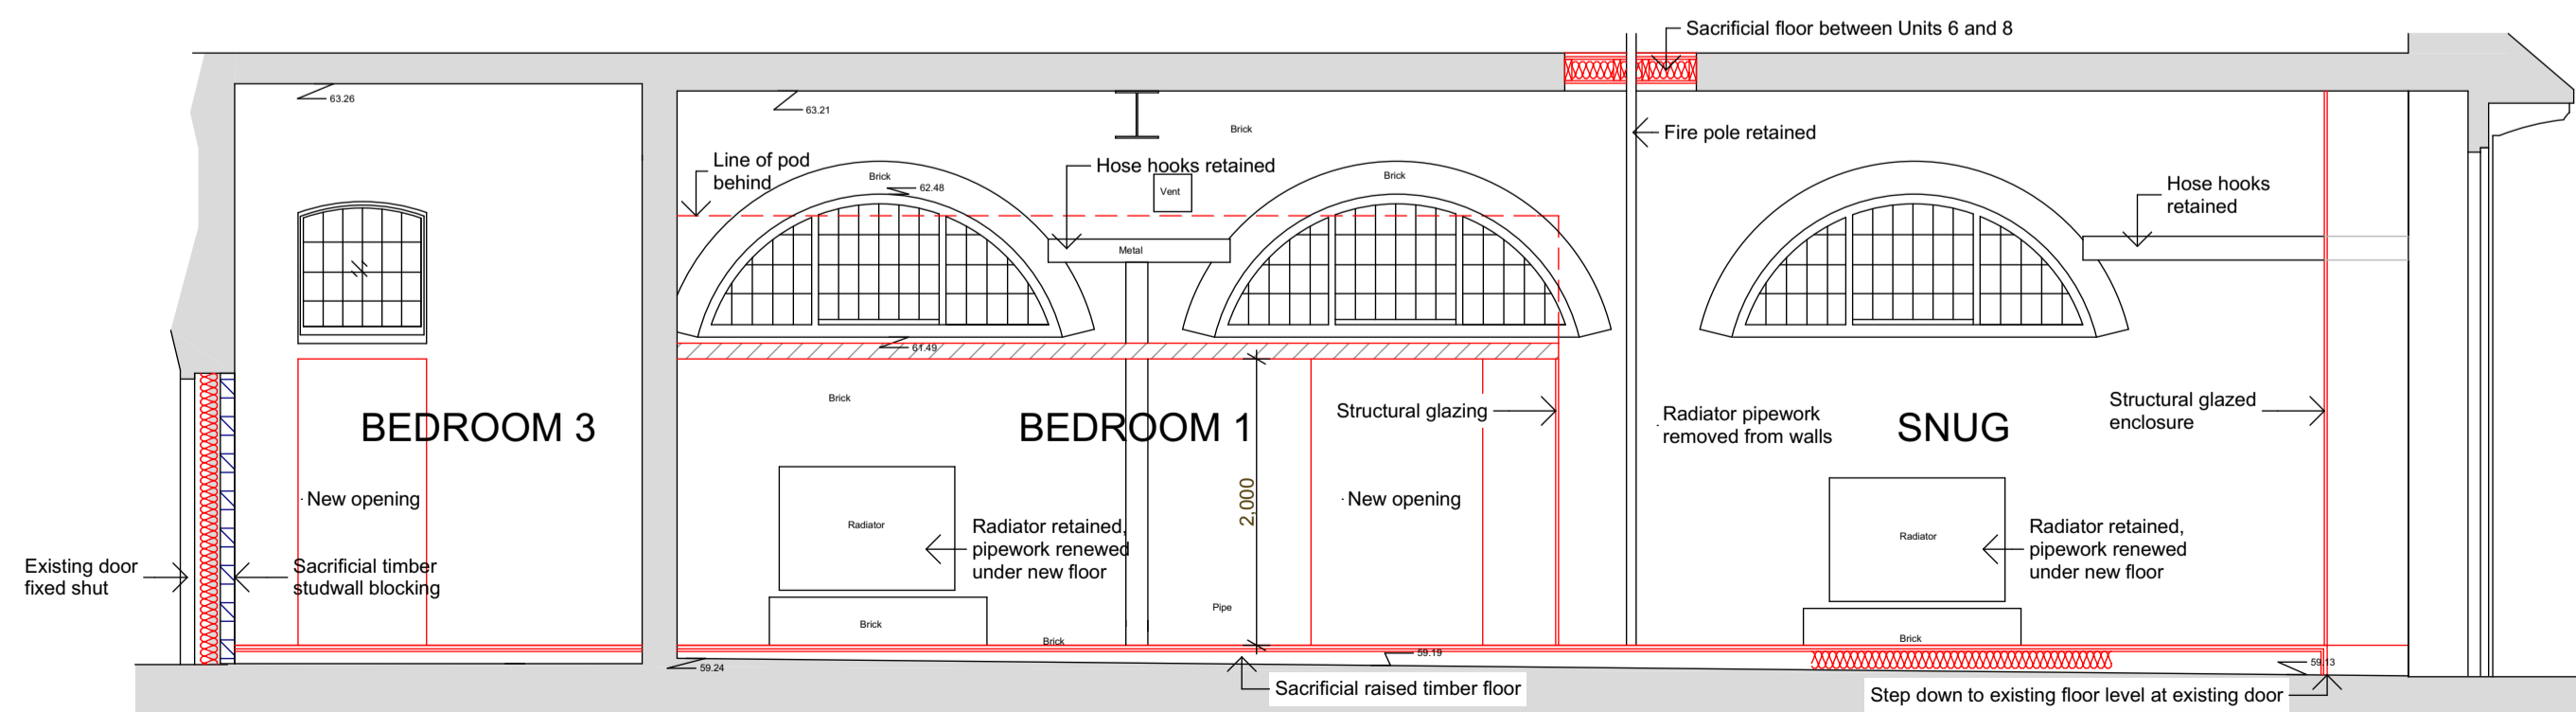

SECTION D - D

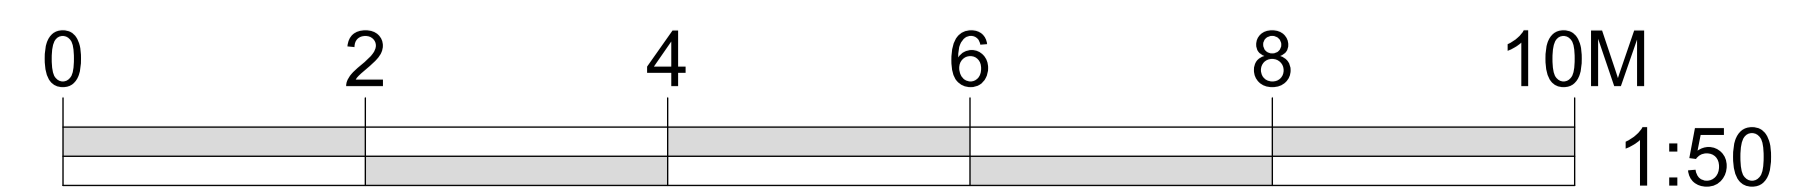

PLANNING



SHAUN KNIGHT ARCHITECTURE

40 FALCON ROAD, HAMPTON  
 TW12 2RA  
 07824 815 258M  
 0208 287 0596T  
 E:skarchitecture@hotmail.co.uk  
 W:shaunknightarchitecture.com

PROJECT: 36 LANCASTER GROVE

TITLE : DETAIL 5 - APT 6 SECTIONS

Date: DECEMBER 2015

Scale: 1:50 AT A1 Drawn: SDK

DRAWING NUMBER: 064