




FIRST FLOOR LIFT PLAN

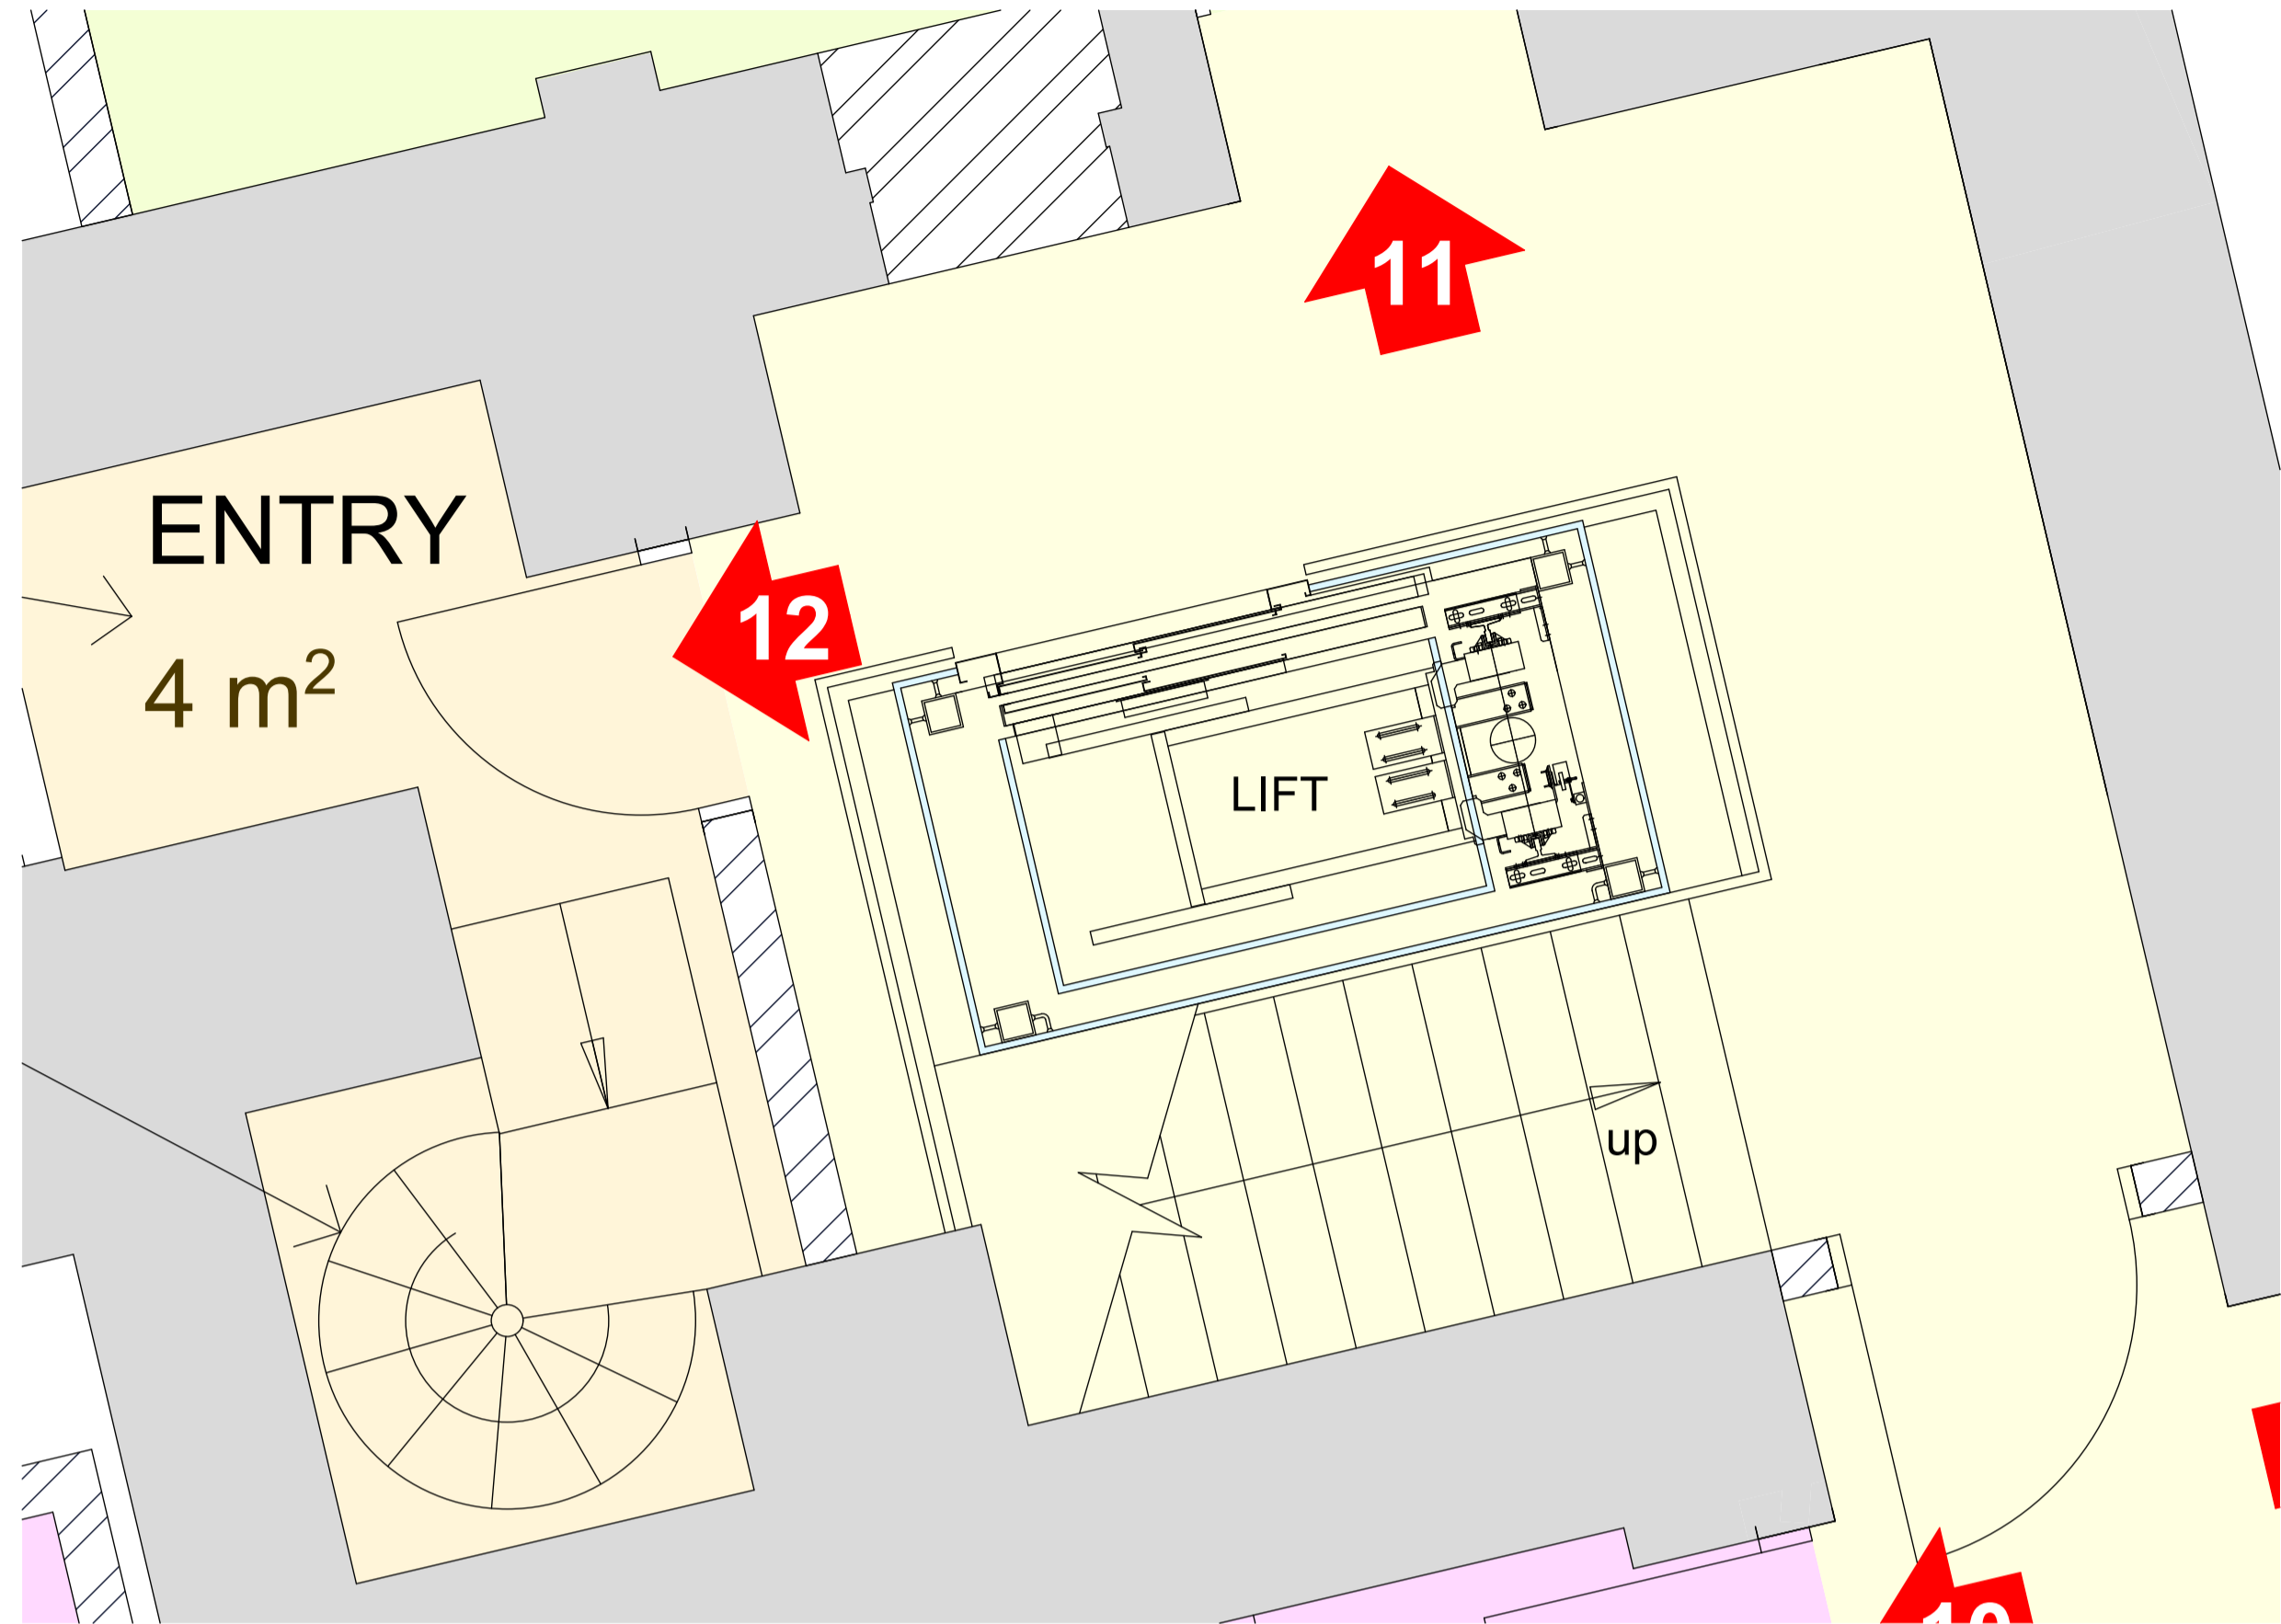


SECOND FLOOR LIFT PLAN

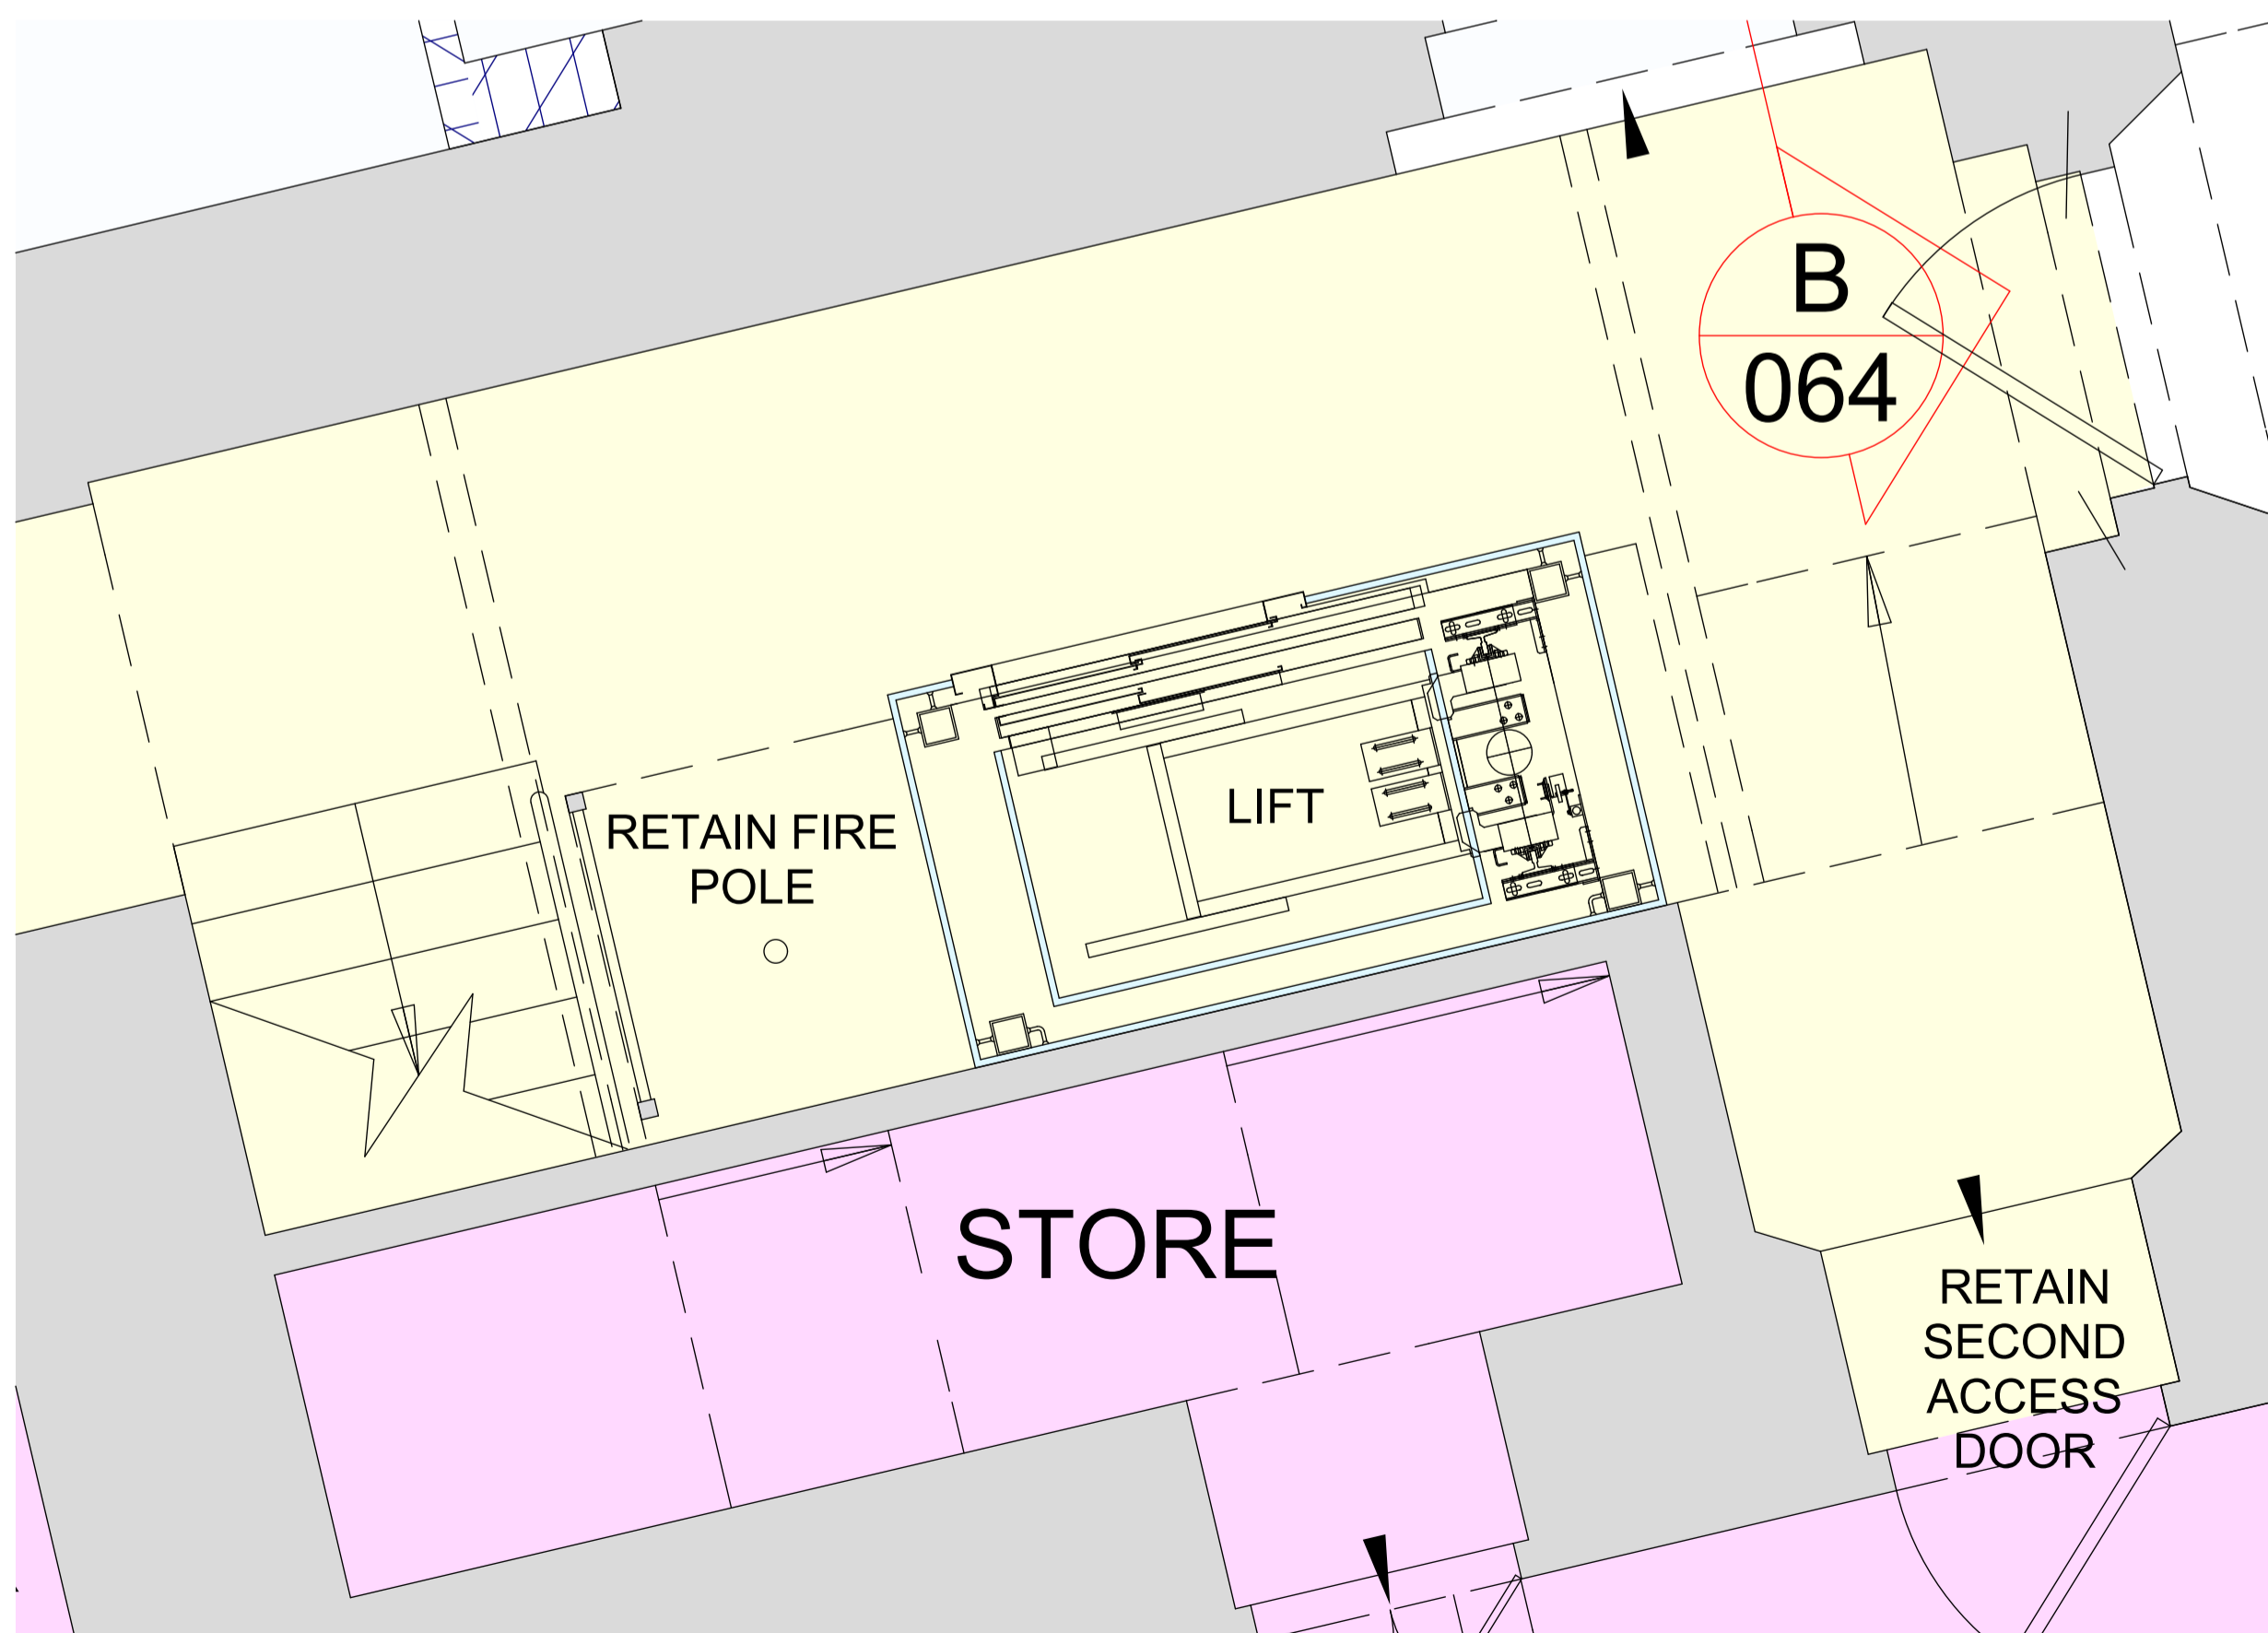

GROUND FLOOR LIFT PLAN

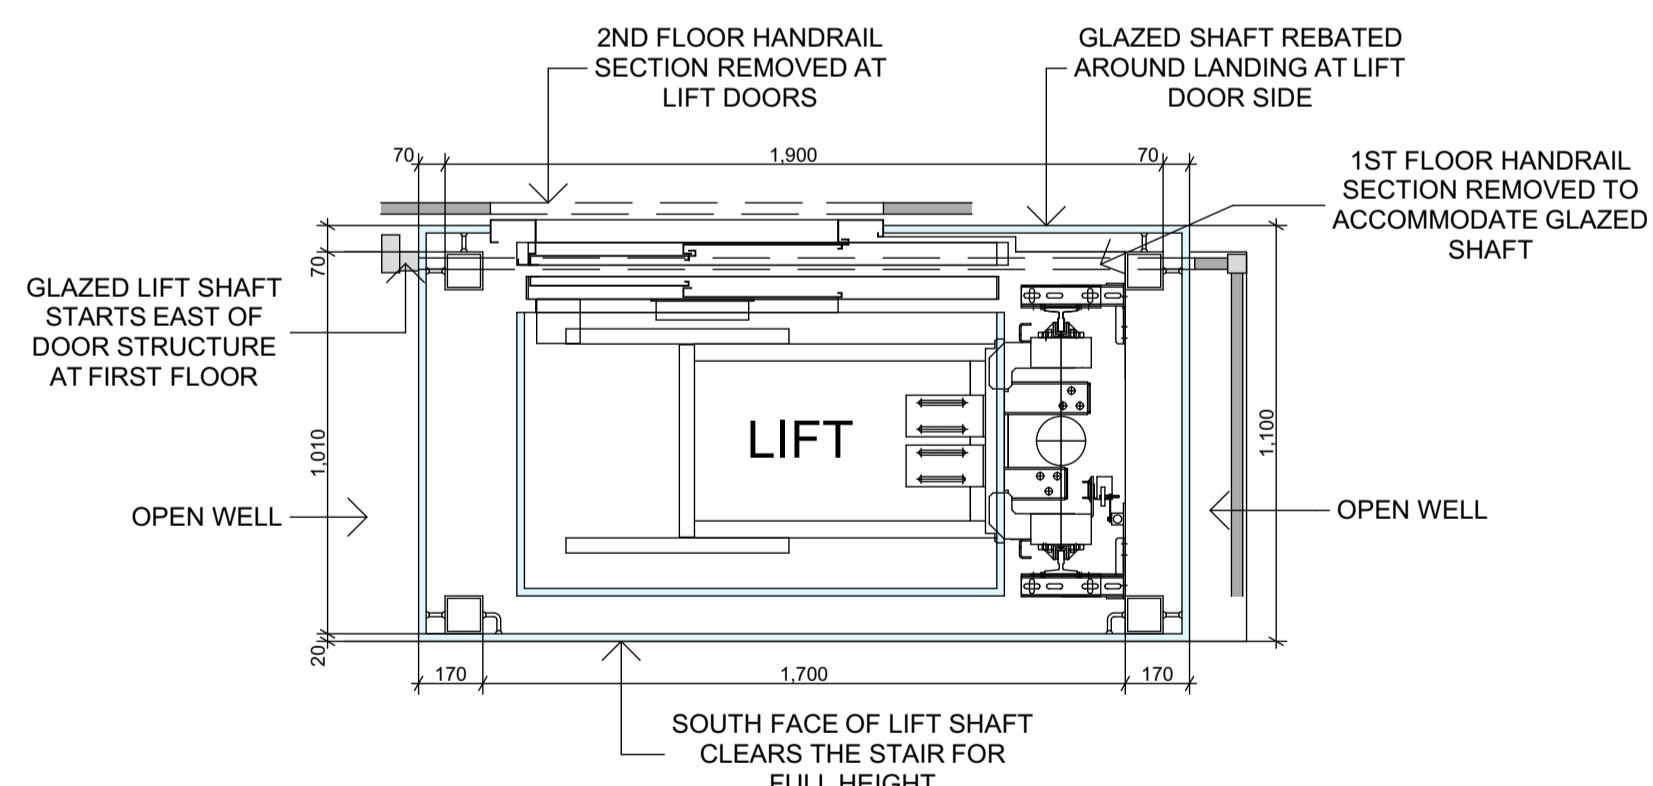

LIFT PLAN

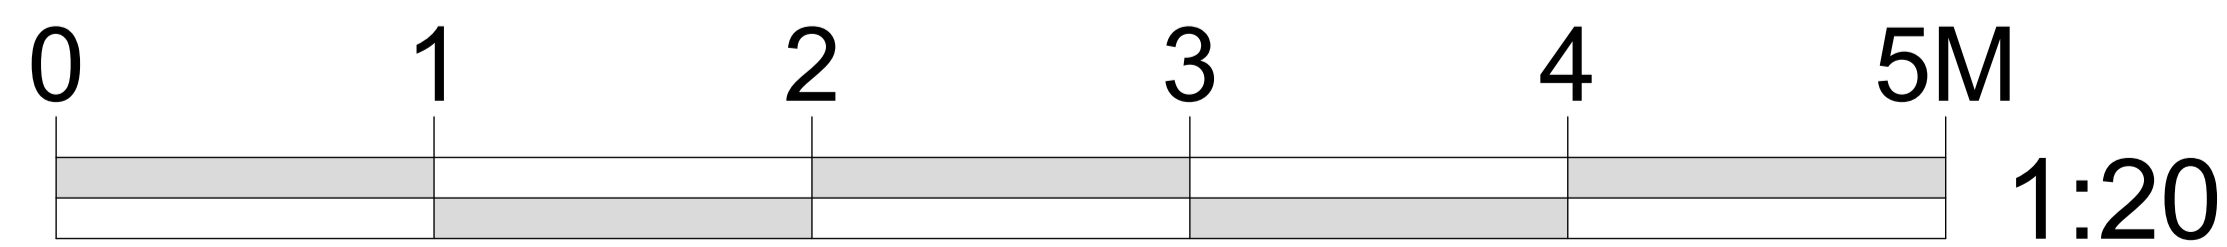

PLANNING



SHAUN KNIGHT ARCHITECTURE

40 FALCON ROAD, HAMPTON
 TW12 2RA
 07824 815 258M
 0208 287 0596T
 E:skarchitecture@hotmail.co.uk
 W:shaunknightarchitecture.com

PROJECT: 36 LANCASTER GROVE

TITLE : DETAIL 7 - LIFT PLANS

Date: DECEMBER 2015

Scale: 1:20/50 ATA1 Drawn: SDK

DRAWING NUMBER: 066