


FIRE POLE ACCESS DOORS RETAINED


THE PROPOSED LIFT HAS A STRUCTURAL GLAZED SHAFT AND CAR IN THE MANNER OF THE LIFTS SHOWN IN THE PICTURES ABOVE AND RIGHT

THE CONCEPT IS TO PROVIDE A LIFT ASSEMBLY THAT IS HIGHLY TRANSPARENT IN ORDER THAT THE STAIR MAY REMAIN VISUALLY ACCESSIBLE AND ITS LAYOUT AND MATERIALS READILY DISCERNABLE.

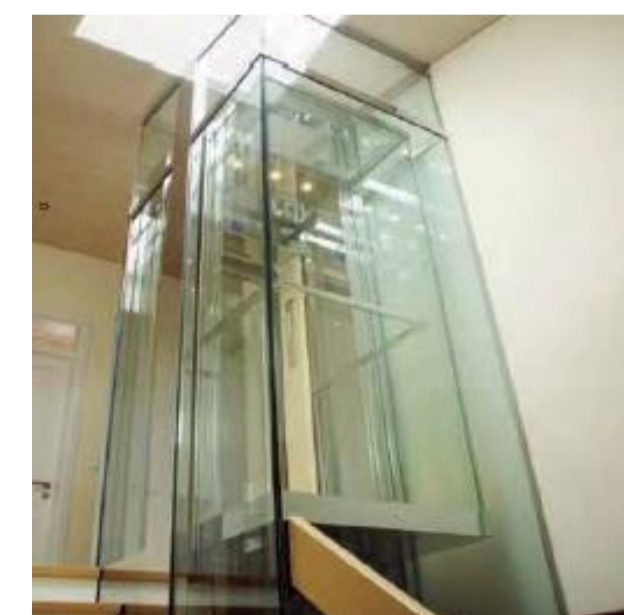

FIRE POLE RETAINED

### NORTH LIFT ELEVATION

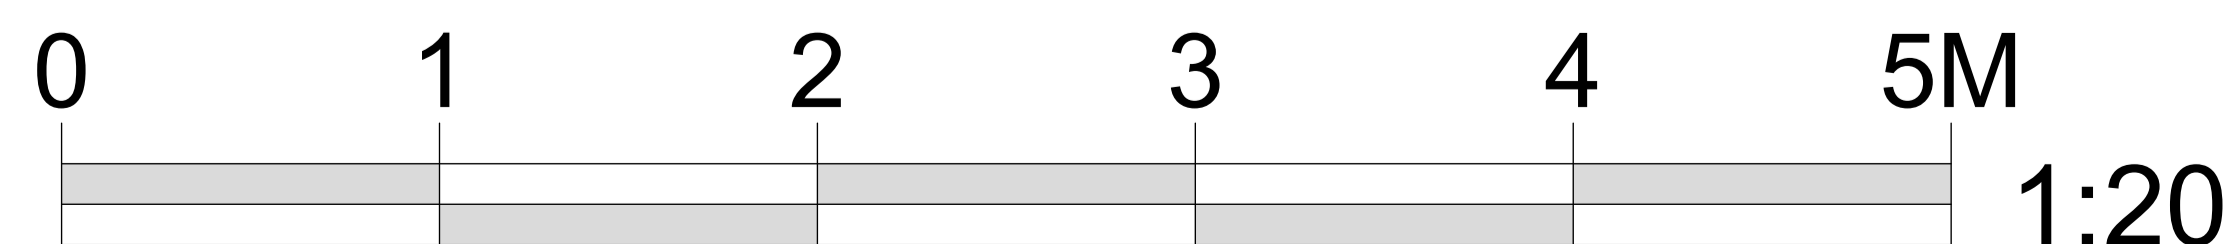

### PLANNING



SHAUN KNIGHT ARCHITECTURE

40 FALCON ROAD, HAMPTON TW12 2RA  
07824 815 258M  
0208 287 0596T  
E:skarchitecture@hotmail.co.uk  
W:shaunknightarchitecture.com

PROJECT: 36 LANCASTER GROVE

TITLE : DETAIL 8 - NORTH LIFT ELEVATION

Date: DECEMBER 2015

Scale: 1:20 AT A1 Drawn: SDK

DRAWING NUMBER: 067